
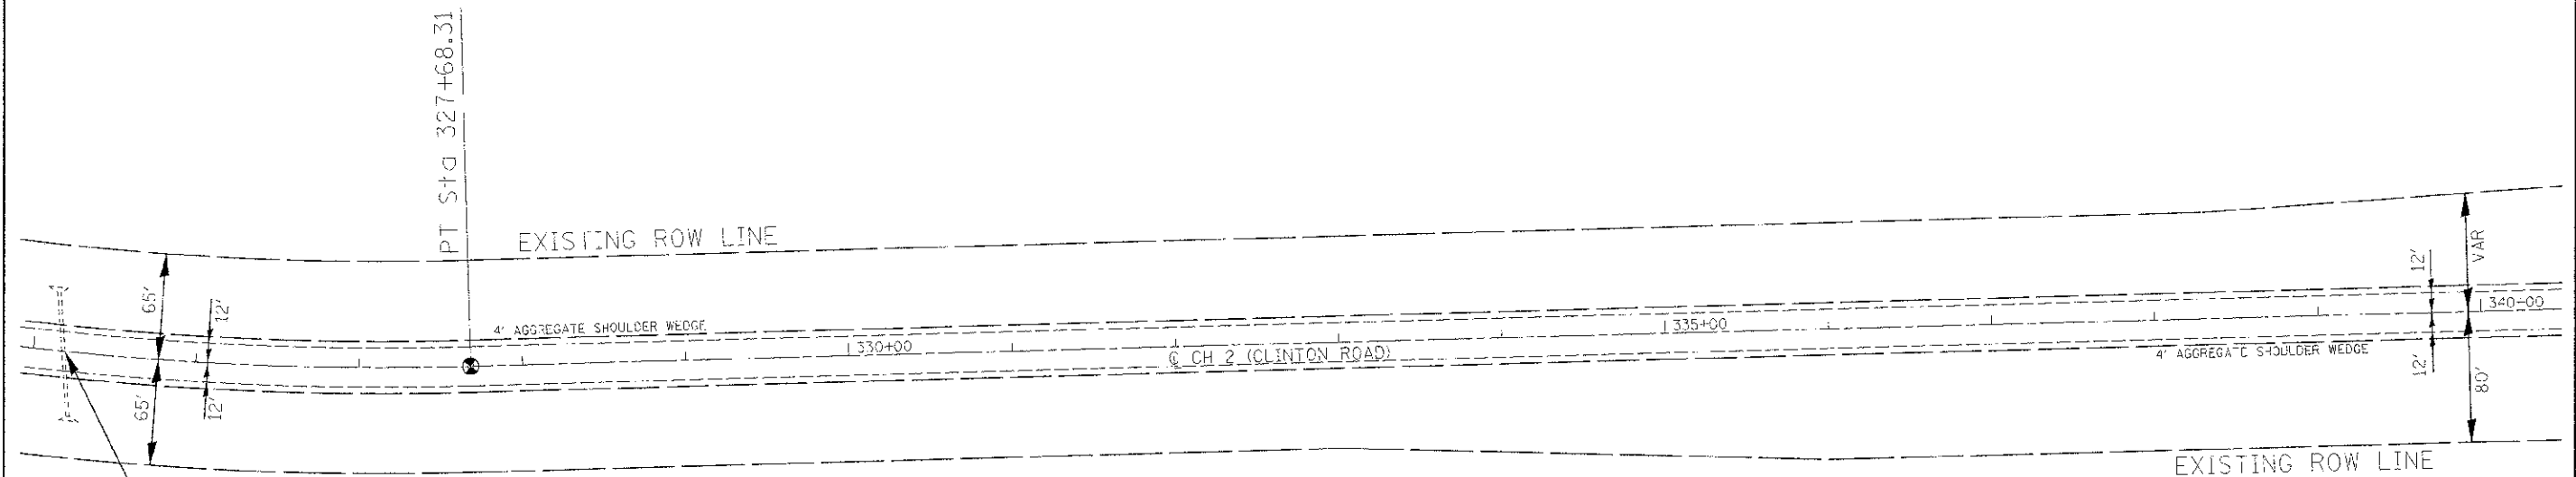


SECTION 19, T. 14 N., R. 10 W., 2nd P.M.


ROUTE	SECTION	COUNTY	TOTAL SHEETS	SHEET NO.
FAS 684 (CH. 2)	10-00103-02-R5	EDGAR	41	30
EDGAR COUNTY, ILLINOIS		FED. AID PROJECT		

CONTRACT NO. 91471

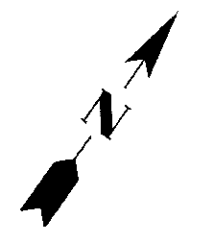

EXISTING 24" x 75' CONCRETE PIPE  
 WITH HEADWALLS  
 AT STATION 364+11.50  
 SKEWED 10° RT FWD

SCALE: 1" = 50'

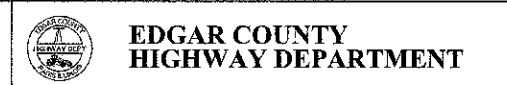

SECTION 19, T. 14 N., R. 10 W., 2nd P.M.