
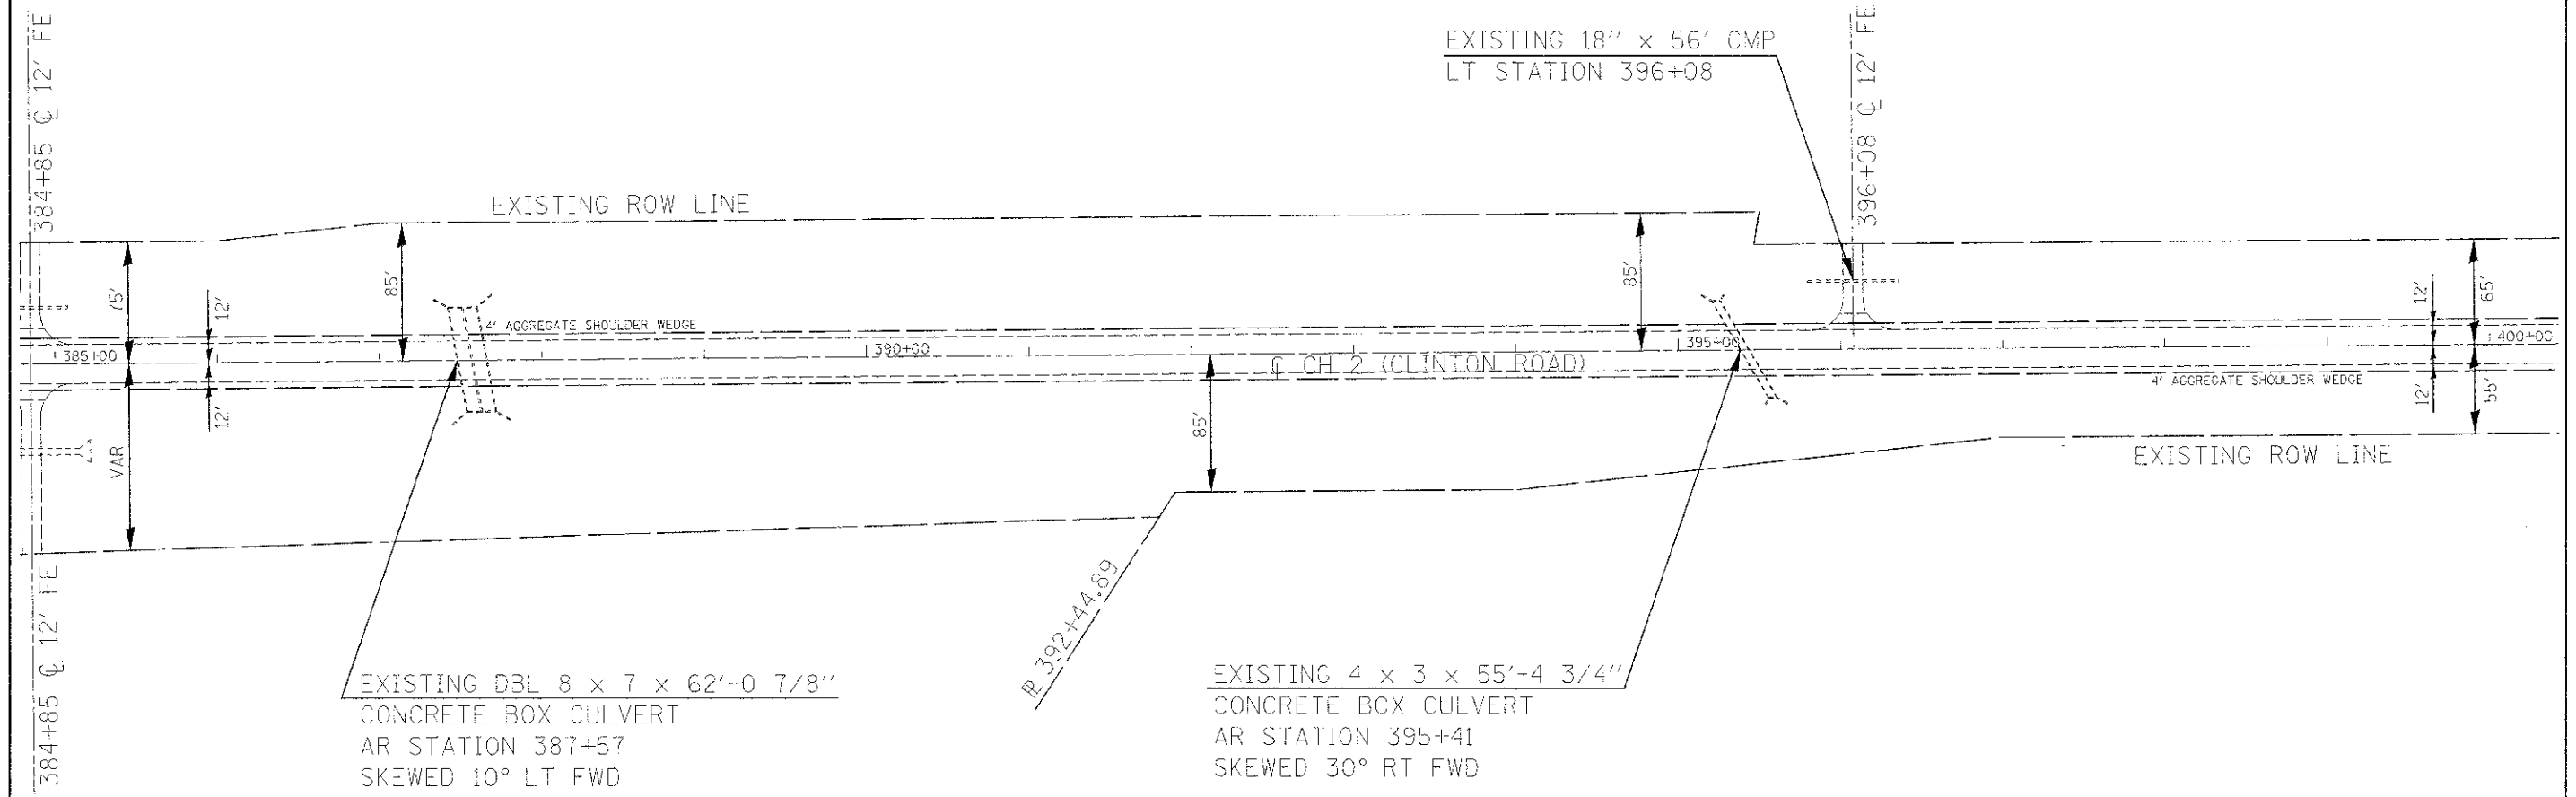


SECTION 17, T. 14 N., R. 10 W., 2nd P.M.

ROUTE	SECTION	COUNTY	TOTAL SHEETS	SHEET NO.
FAS 694 (CH 2)	10-00103-02-RS	EDGAR	41	34
EDGAR COUNTY, ILLINOIS		FED. AID PROJECT		

CONTRACT NO. 91471

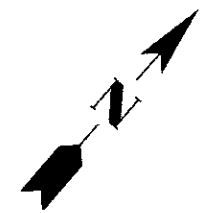

SCALE: 1" = 50'



SECTION 17, T. 14 N., R. 10 W., 2nd P.M.