
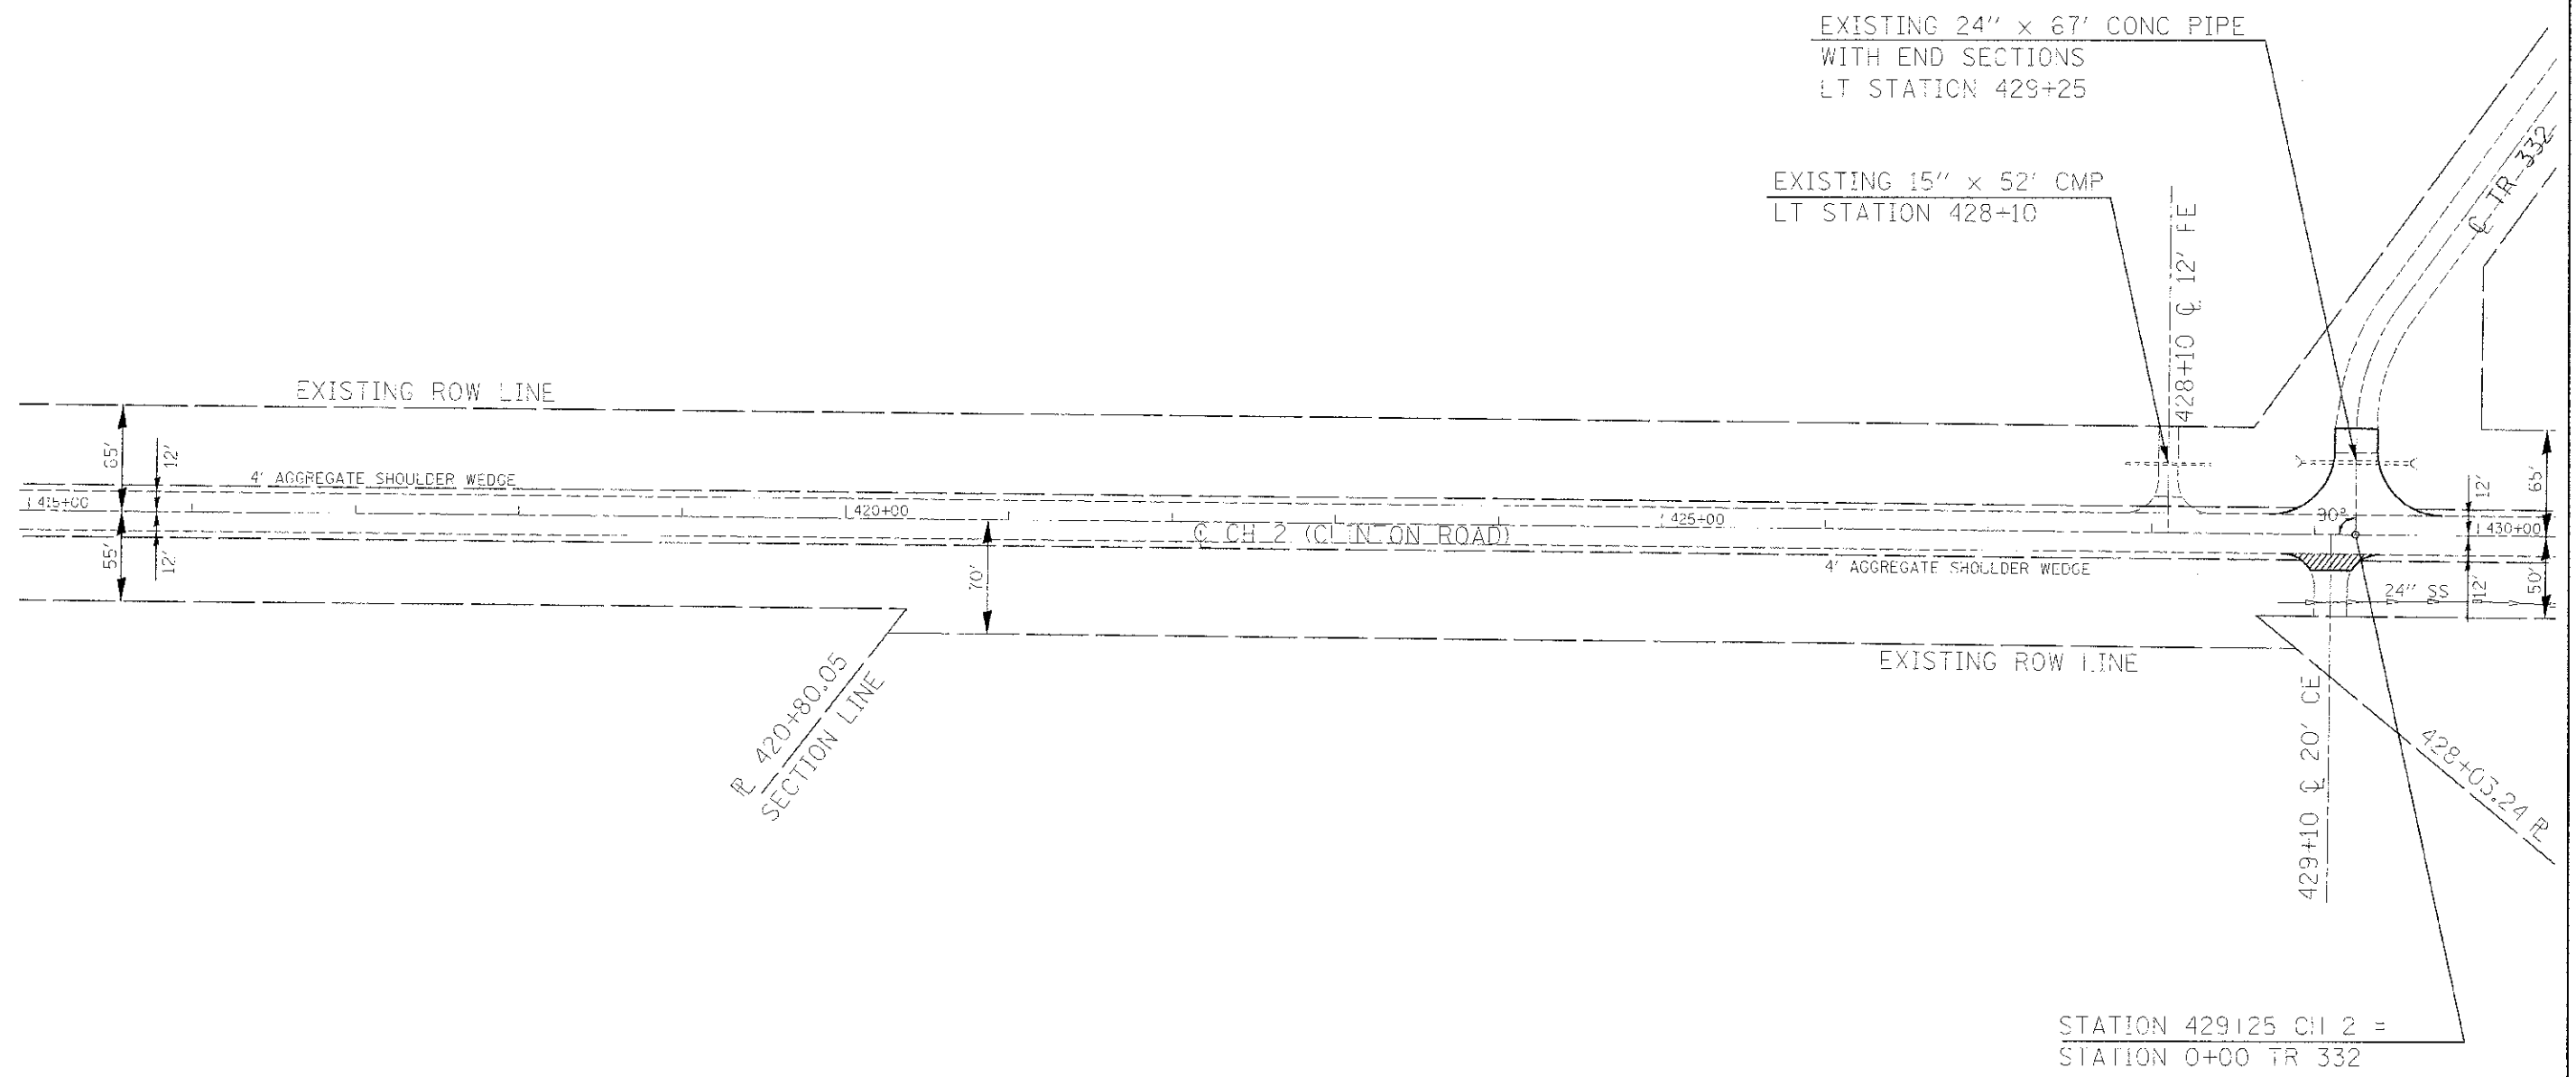


SECTION 17, T. 14 N., R. 10 W., 2nd P.M.

ROUTE	SECTION	COUNTY	TOTAL SHEETS	SHEET NO.
745 684 (CH 2)	10-00103-02-RS	EDGAR	41	36
EDGAR COUNTY, ILLINOIS		FED. AID PROJECT		

CONTRACT NO. 91471

SECTION 16, T. 14 N., R. 10 W., 2nd P.M.

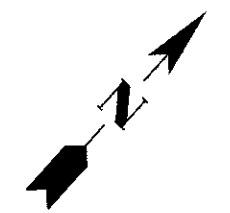

STATION 429+25 CH 2 =
STATION 0+00 TR 332

HMA SURFACE REMOVAL - BUTT JOINT

SECTION 17, T. 14 N., R. 10 W., 2nd P.M.

SCALE: 1" = 50'



SECTION 16, T. 14 N., R. 10 W., 2nd P.M.