



SIDEROAD RESURFACING DETAIL

ROUTE	SECTION	COUNTY	TOTAL SHEETS	SHEET NO.
FAS 684 (CH 2)	10-00103-02-RS	EDGAR	41	38
ILLINOIS FED. AID PROJECT				

CONTRACT NO. 91471

OFFSET TABLE FOR SIDEROAD RESURFACING

SIDEROAD STATION	DIMENSION "A"
RT 71+50	48'
RT 119+00	48'
LT 140+00	50'
RT 192+50.34	53'
LT 192+50.34	53'
LT 245+03.40	49'
RT 245+03.40	10'
LT 297+08.45	40'
RT 320+71.50	39.28'
RT 354+33.20	40'
LT 355+88.20	40'
LT 429+25	53'
RT 443+50	33'

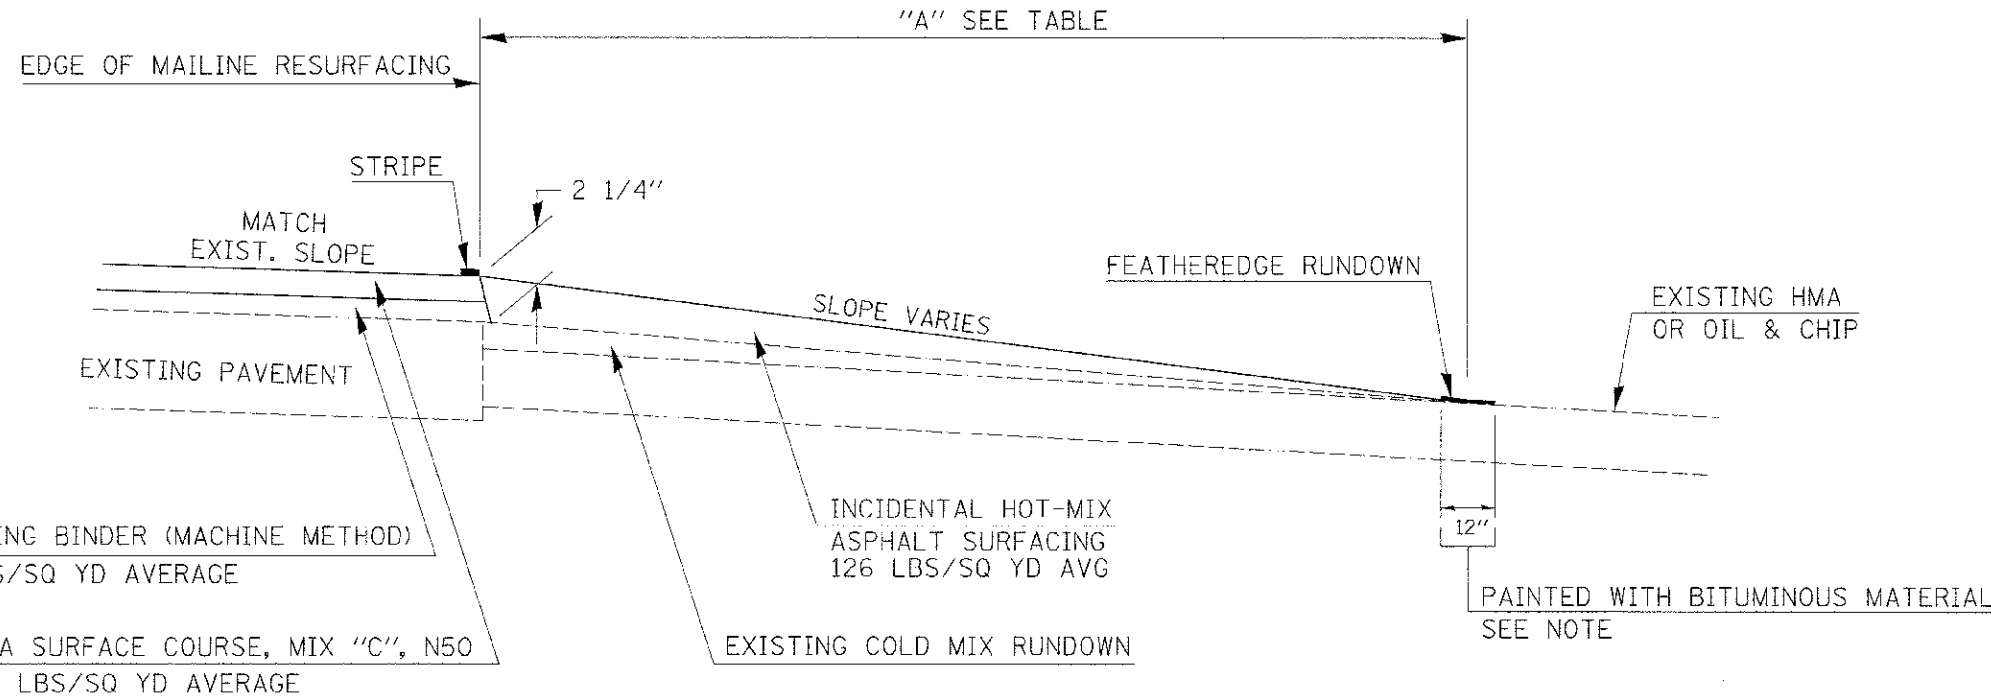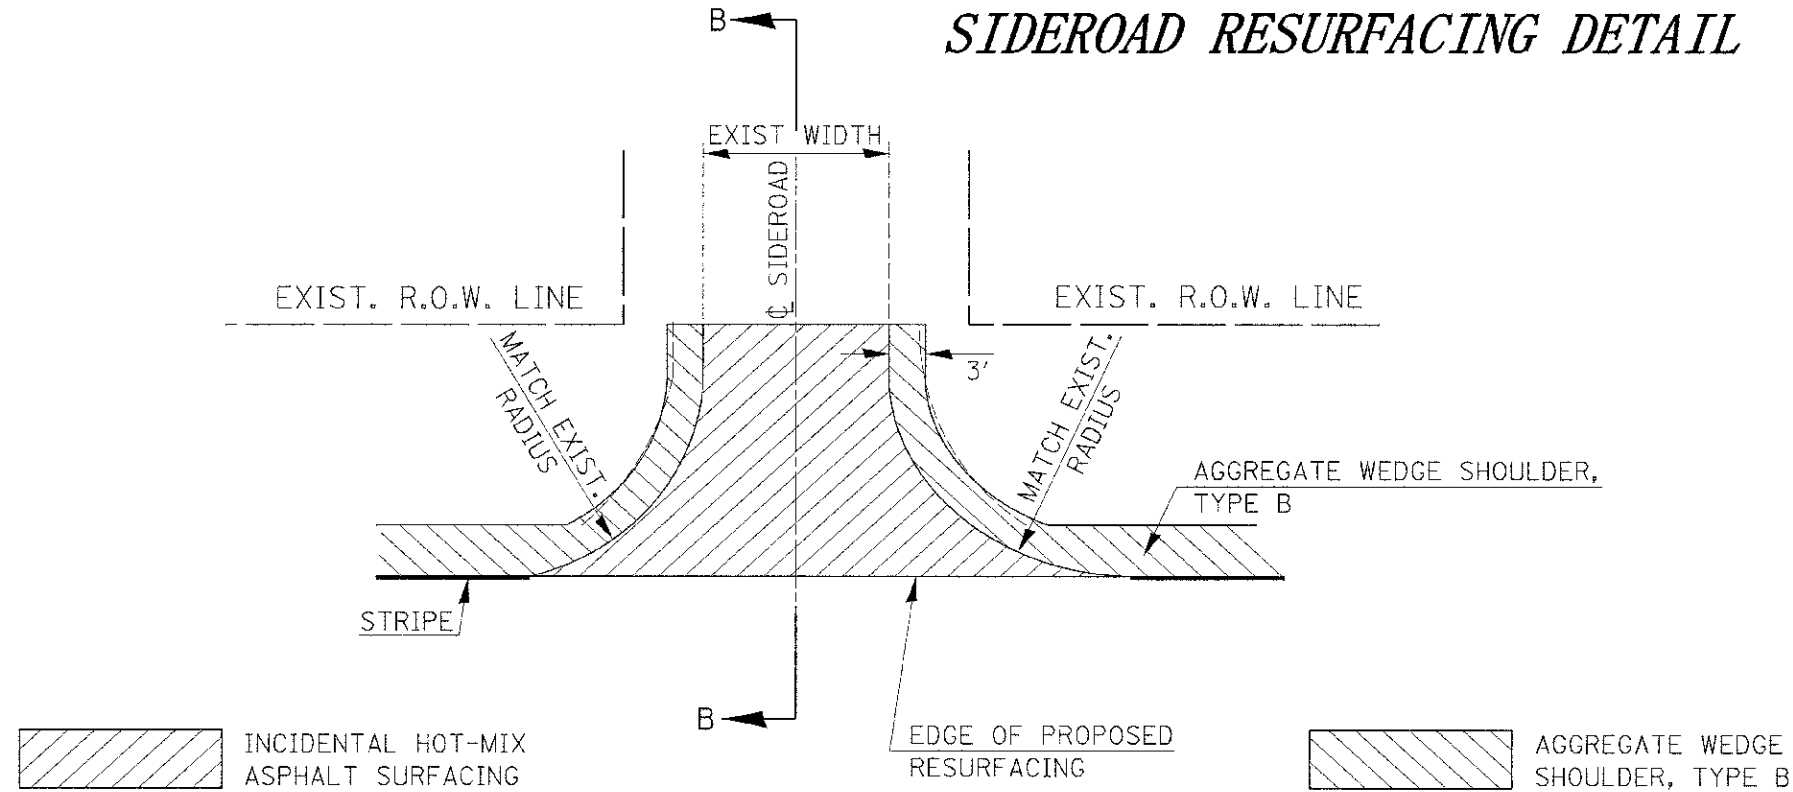

LEVELING BINDER (MACHINE METHOD)
84 LBS/SQ YD AVERAGE

HMA SURFACE COURSE, MIX "C", N50
168 LBS/SQ YD AVERAGE

INCIDENTAL HOT-MIX ASPHALT SURFACING
126 LBS/SQ YD AVG

SECTION B-B

RESURFACING RUNDOWNS SHALL BE PAINTED WITH A UNIFORM COATING OF AC OR HFE BITUMINOUS MATERIAL APPROVED BY THE ENGINEER AFTER THE RUNDOWN IS COMPLETED. THE BITUMINOUS MATERIAL SHALL BE PAINTED ACROSS THE END OF THE RUNDOWN APPROXIMATELY 12 INCHES WIDE, 6 INCHES ON THE RUNDOWN AND 6 INCHES ON THE PAVEMENT. THE PAINTED STRIP SHALL BE COVERED WITH SAND. THIS WORK WILL NOT BE PAID FOR SEPARATELY, BUT SHALL BE CONSIDERED INCIDENTAL TO THE CONTRACT AND NO ADDITIONAL COMPENSATION WILL BE ALLOWED.



EDGAR COUNTY
HIGHWAY DEPARTMENT