


PLOT DATE = Mon Oct 16 14:52 2006
 FILE NAME = F:\Users\NUSZ\working\hamo0319\82000.dwg
 USER NAME = nushz

ORIGINAL SURVEY PLOTTED
 SURVEY NO. 2061855001010
 BY DATE

FINAL SURVEY PLOTTED
 SURVEY NO. 2061855001010
 BY DATE

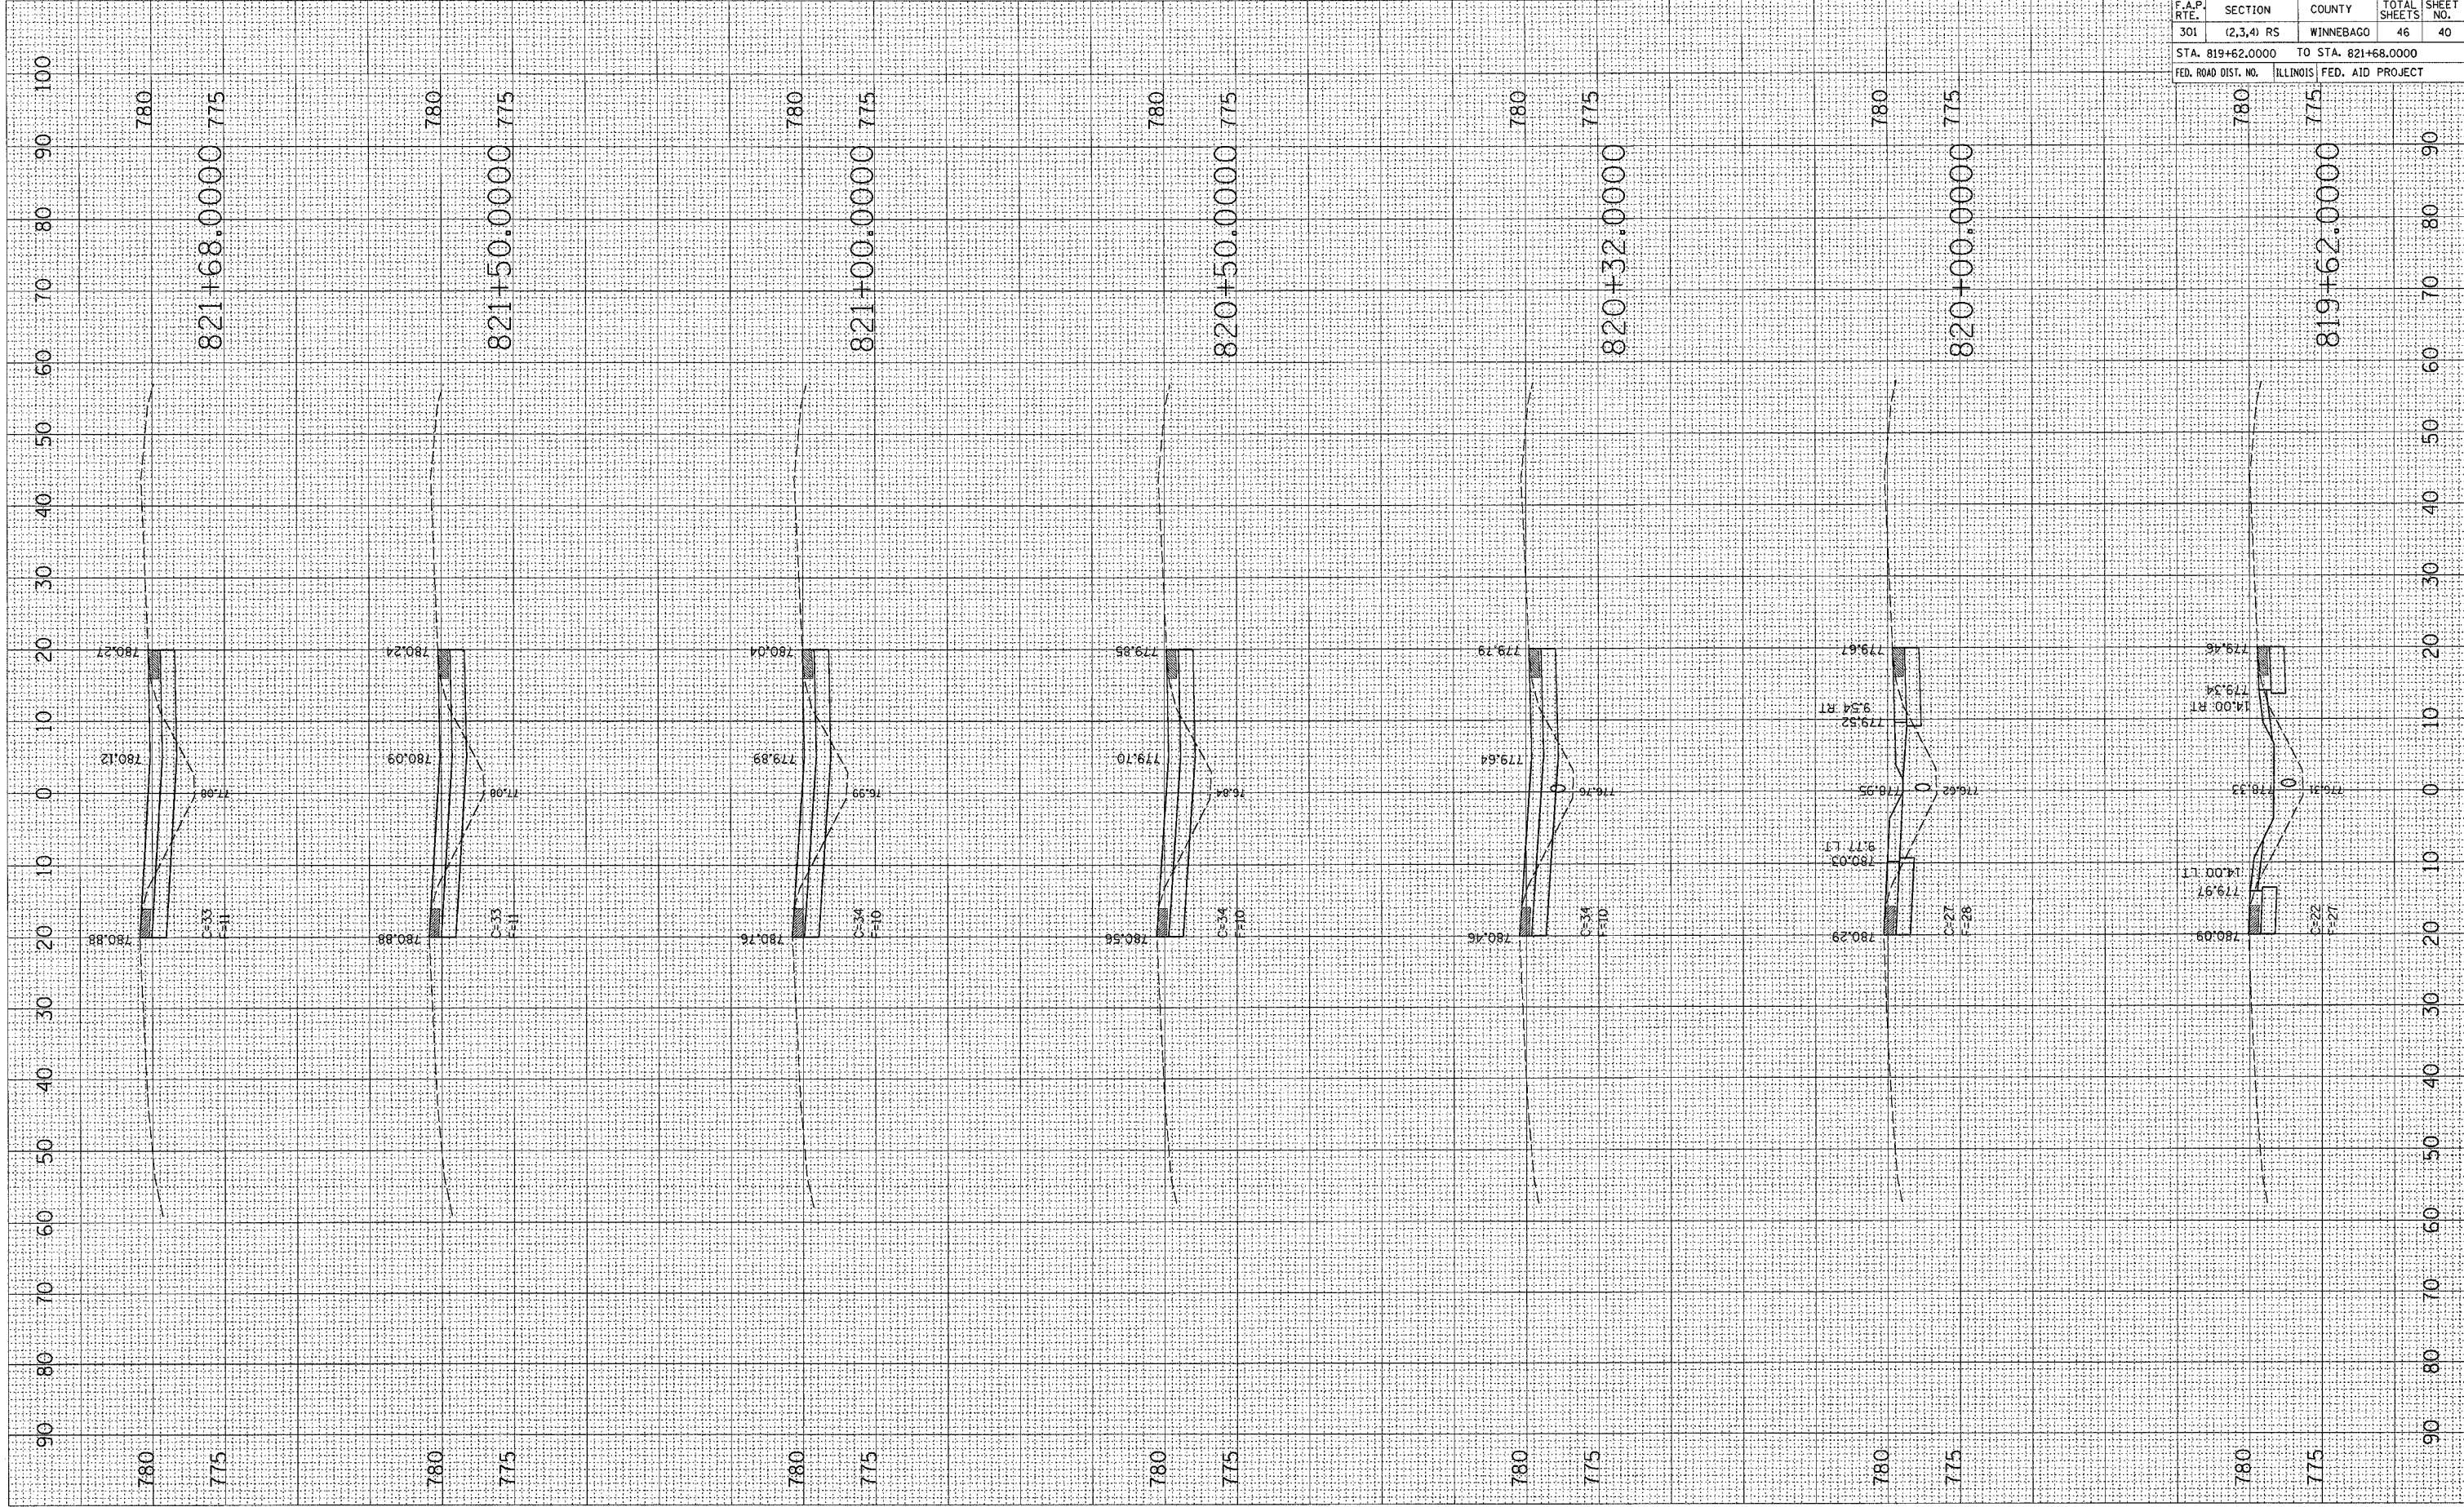

F.A.P. RTE.	SECTION	COUNTY	TOTAL SHEETS	SHEET NO.
301	(2,3,4) RS	WINNEBAGO	46	40
STA. 819+62.0000		TO STA. 821+68.0000		
FED. ROAD DIST. NO.		ILLINOIS FED. AID PROJECT		

CONTRACT NO. 64A21