


PLOT DATE = Mon Oct 16 14:19:34 2006  
 PLOT SCALE = 1/8"=1'-0"  
 USER NAME = ncklaule

ORIGINAL SURVEY  
 SURVEY NO. 106-365-350-100  
 AREA CHECKED

FINAL SURVEY  
 SURVEY NO. 106-365-350-100  
 AREA CHECKED

BY

DATE

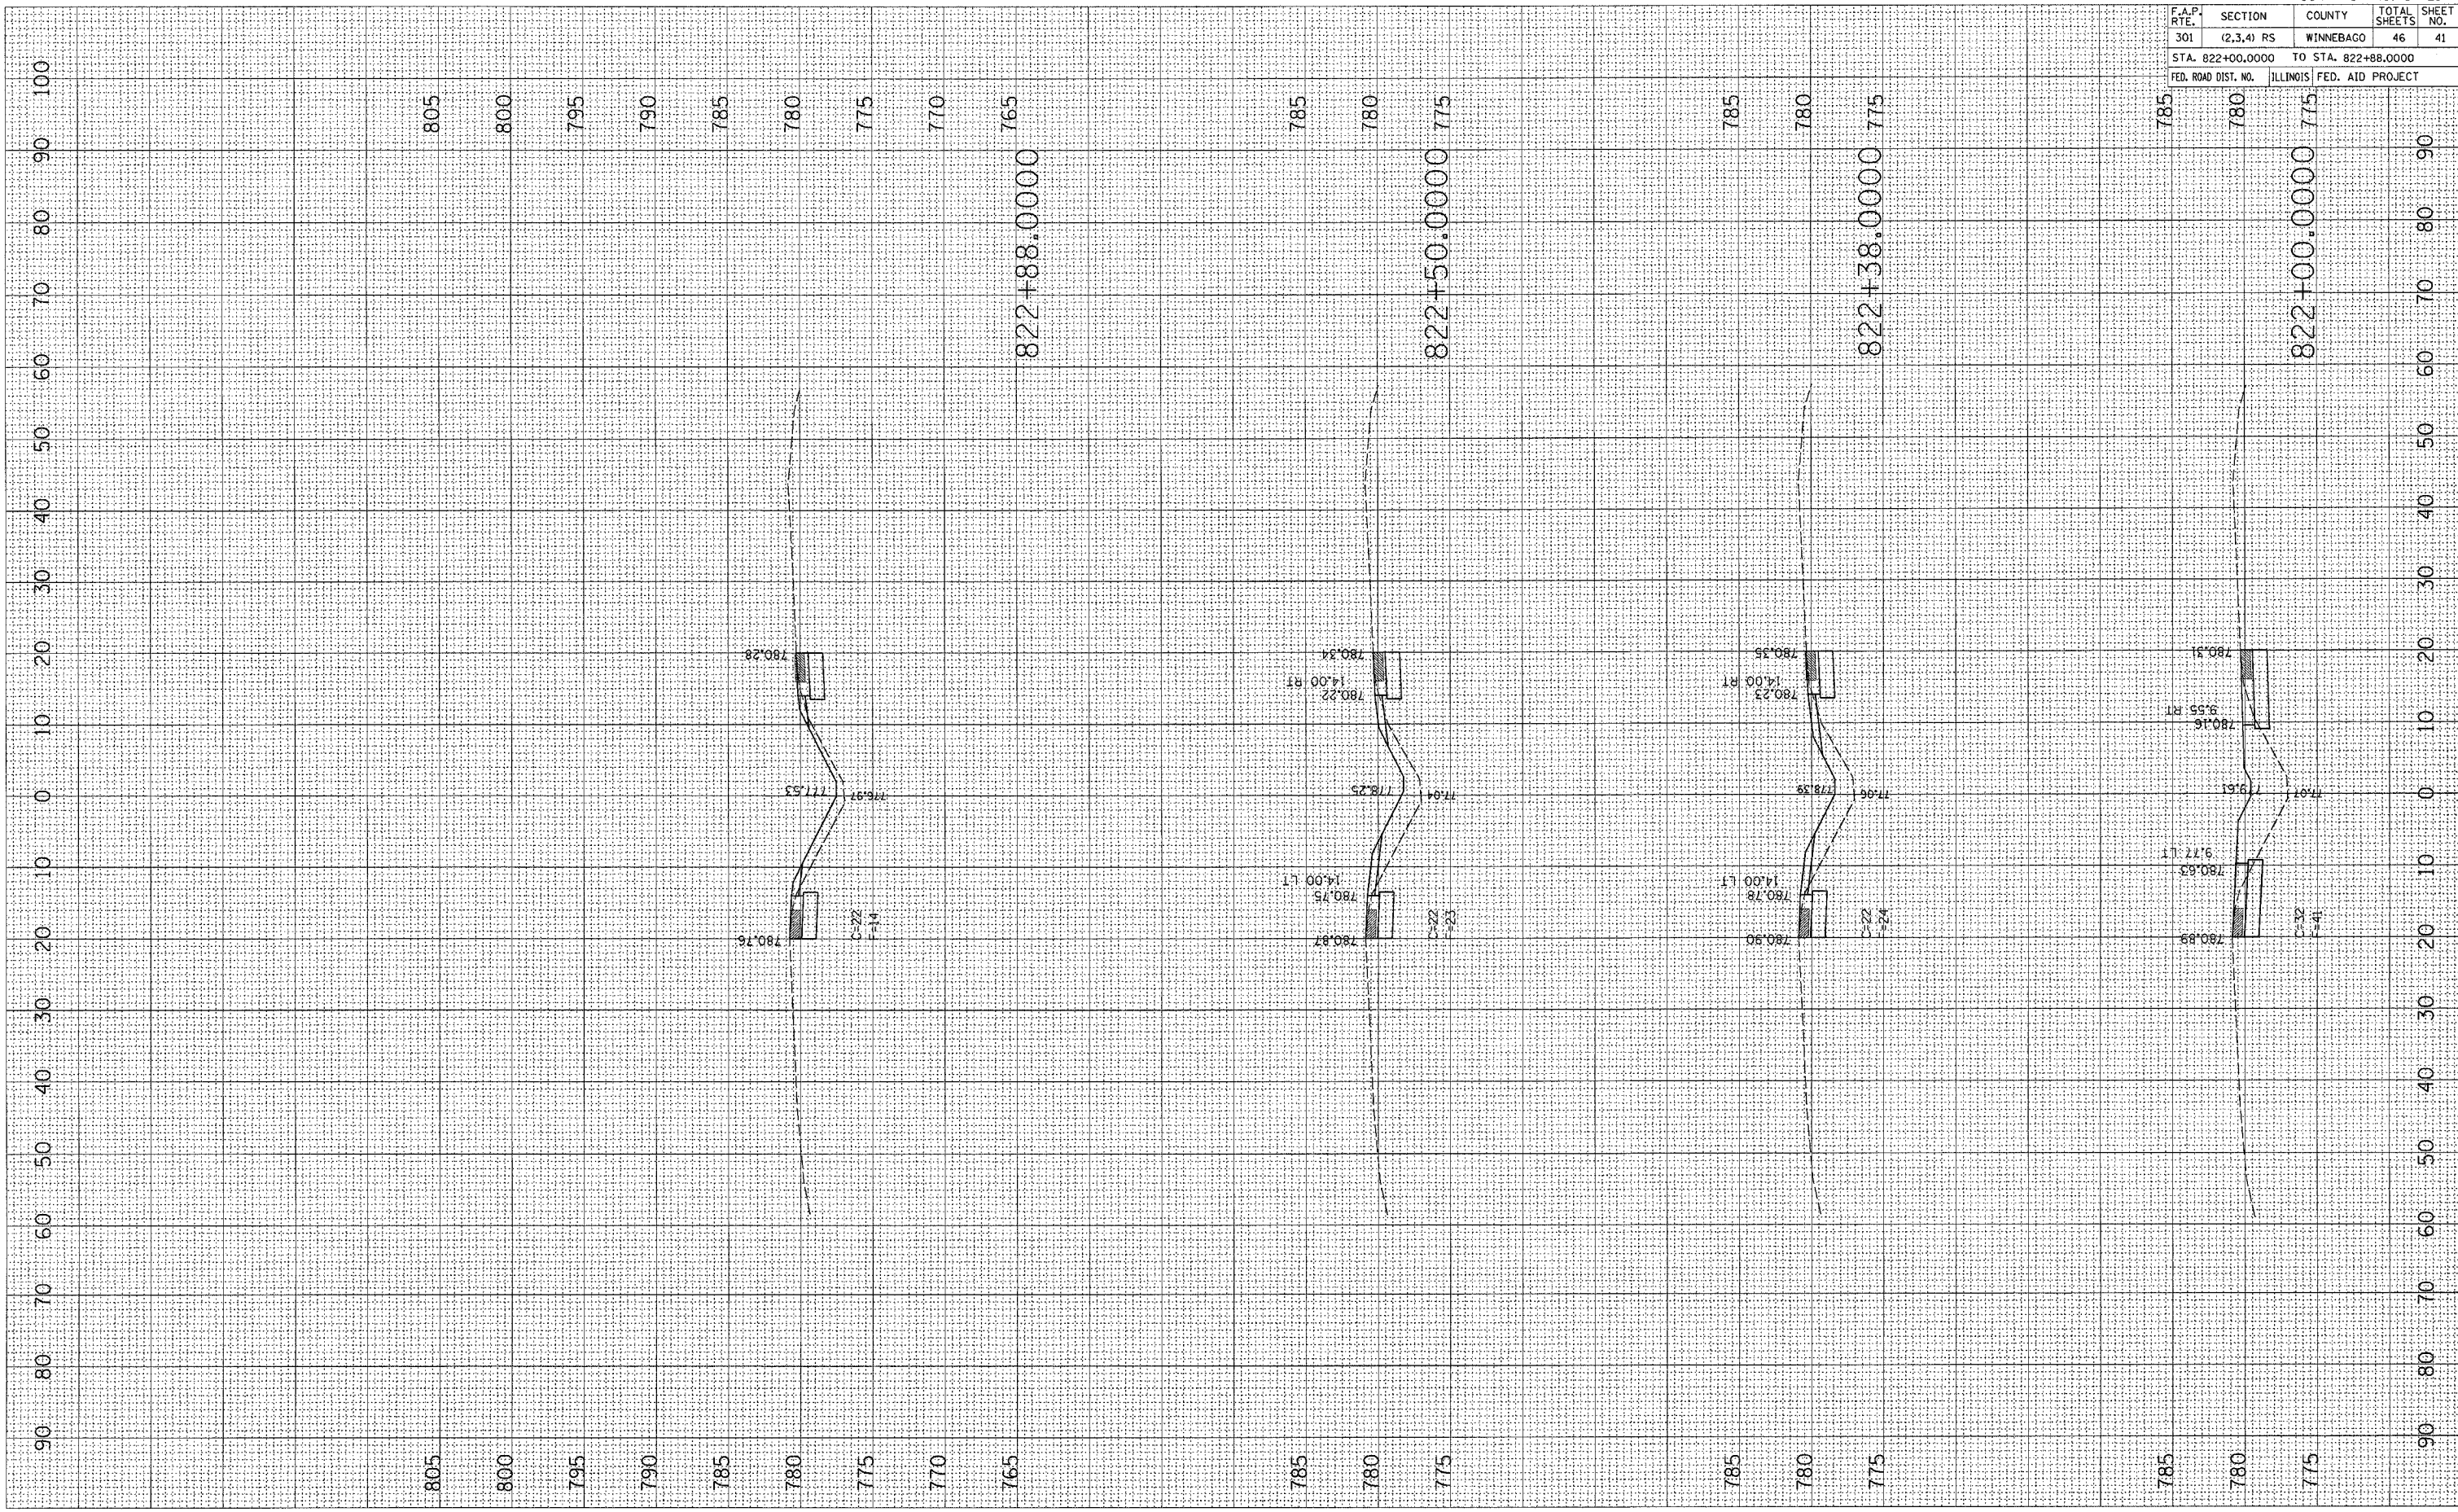

CONTRACT NO. 64A21

F.A.P. RTE.	SECTION	COUNTY	TOTAL SHEETS	SHEET NO.
301	(2,3,4) RS	WINNEBAGO	46	41
STA. 822+00.0000		TO STA. 822+88.0000		
FED. ROAD DIST. NO.		ILLINOIS	FED. AID PROJECT	

