


PLOT DATE = Mon Oct 18 14:51:18 2006  
 PLOT NAME = PAC - IUS222  
 PLOT SCALE = 1/8"=1'-0"  
 USER NAME = ncklaunde

ORIGINAL SURVEYED  
 SURVEY PLOTTED  
 NOTE BOOK NO. \_\_\_\_\_  
 BY \_\_\_\_\_ DATE \_\_\_\_\_  
 AREAS CHECKED \_\_\_\_\_

FINAL SURVEYED  
 SURVEY PLOTTED  
 NOTE BOOK NO. \_\_\_\_\_  
 BY \_\_\_\_\_ DATE \_\_\_\_\_  
 AREAS CHECKED \_\_\_\_\_

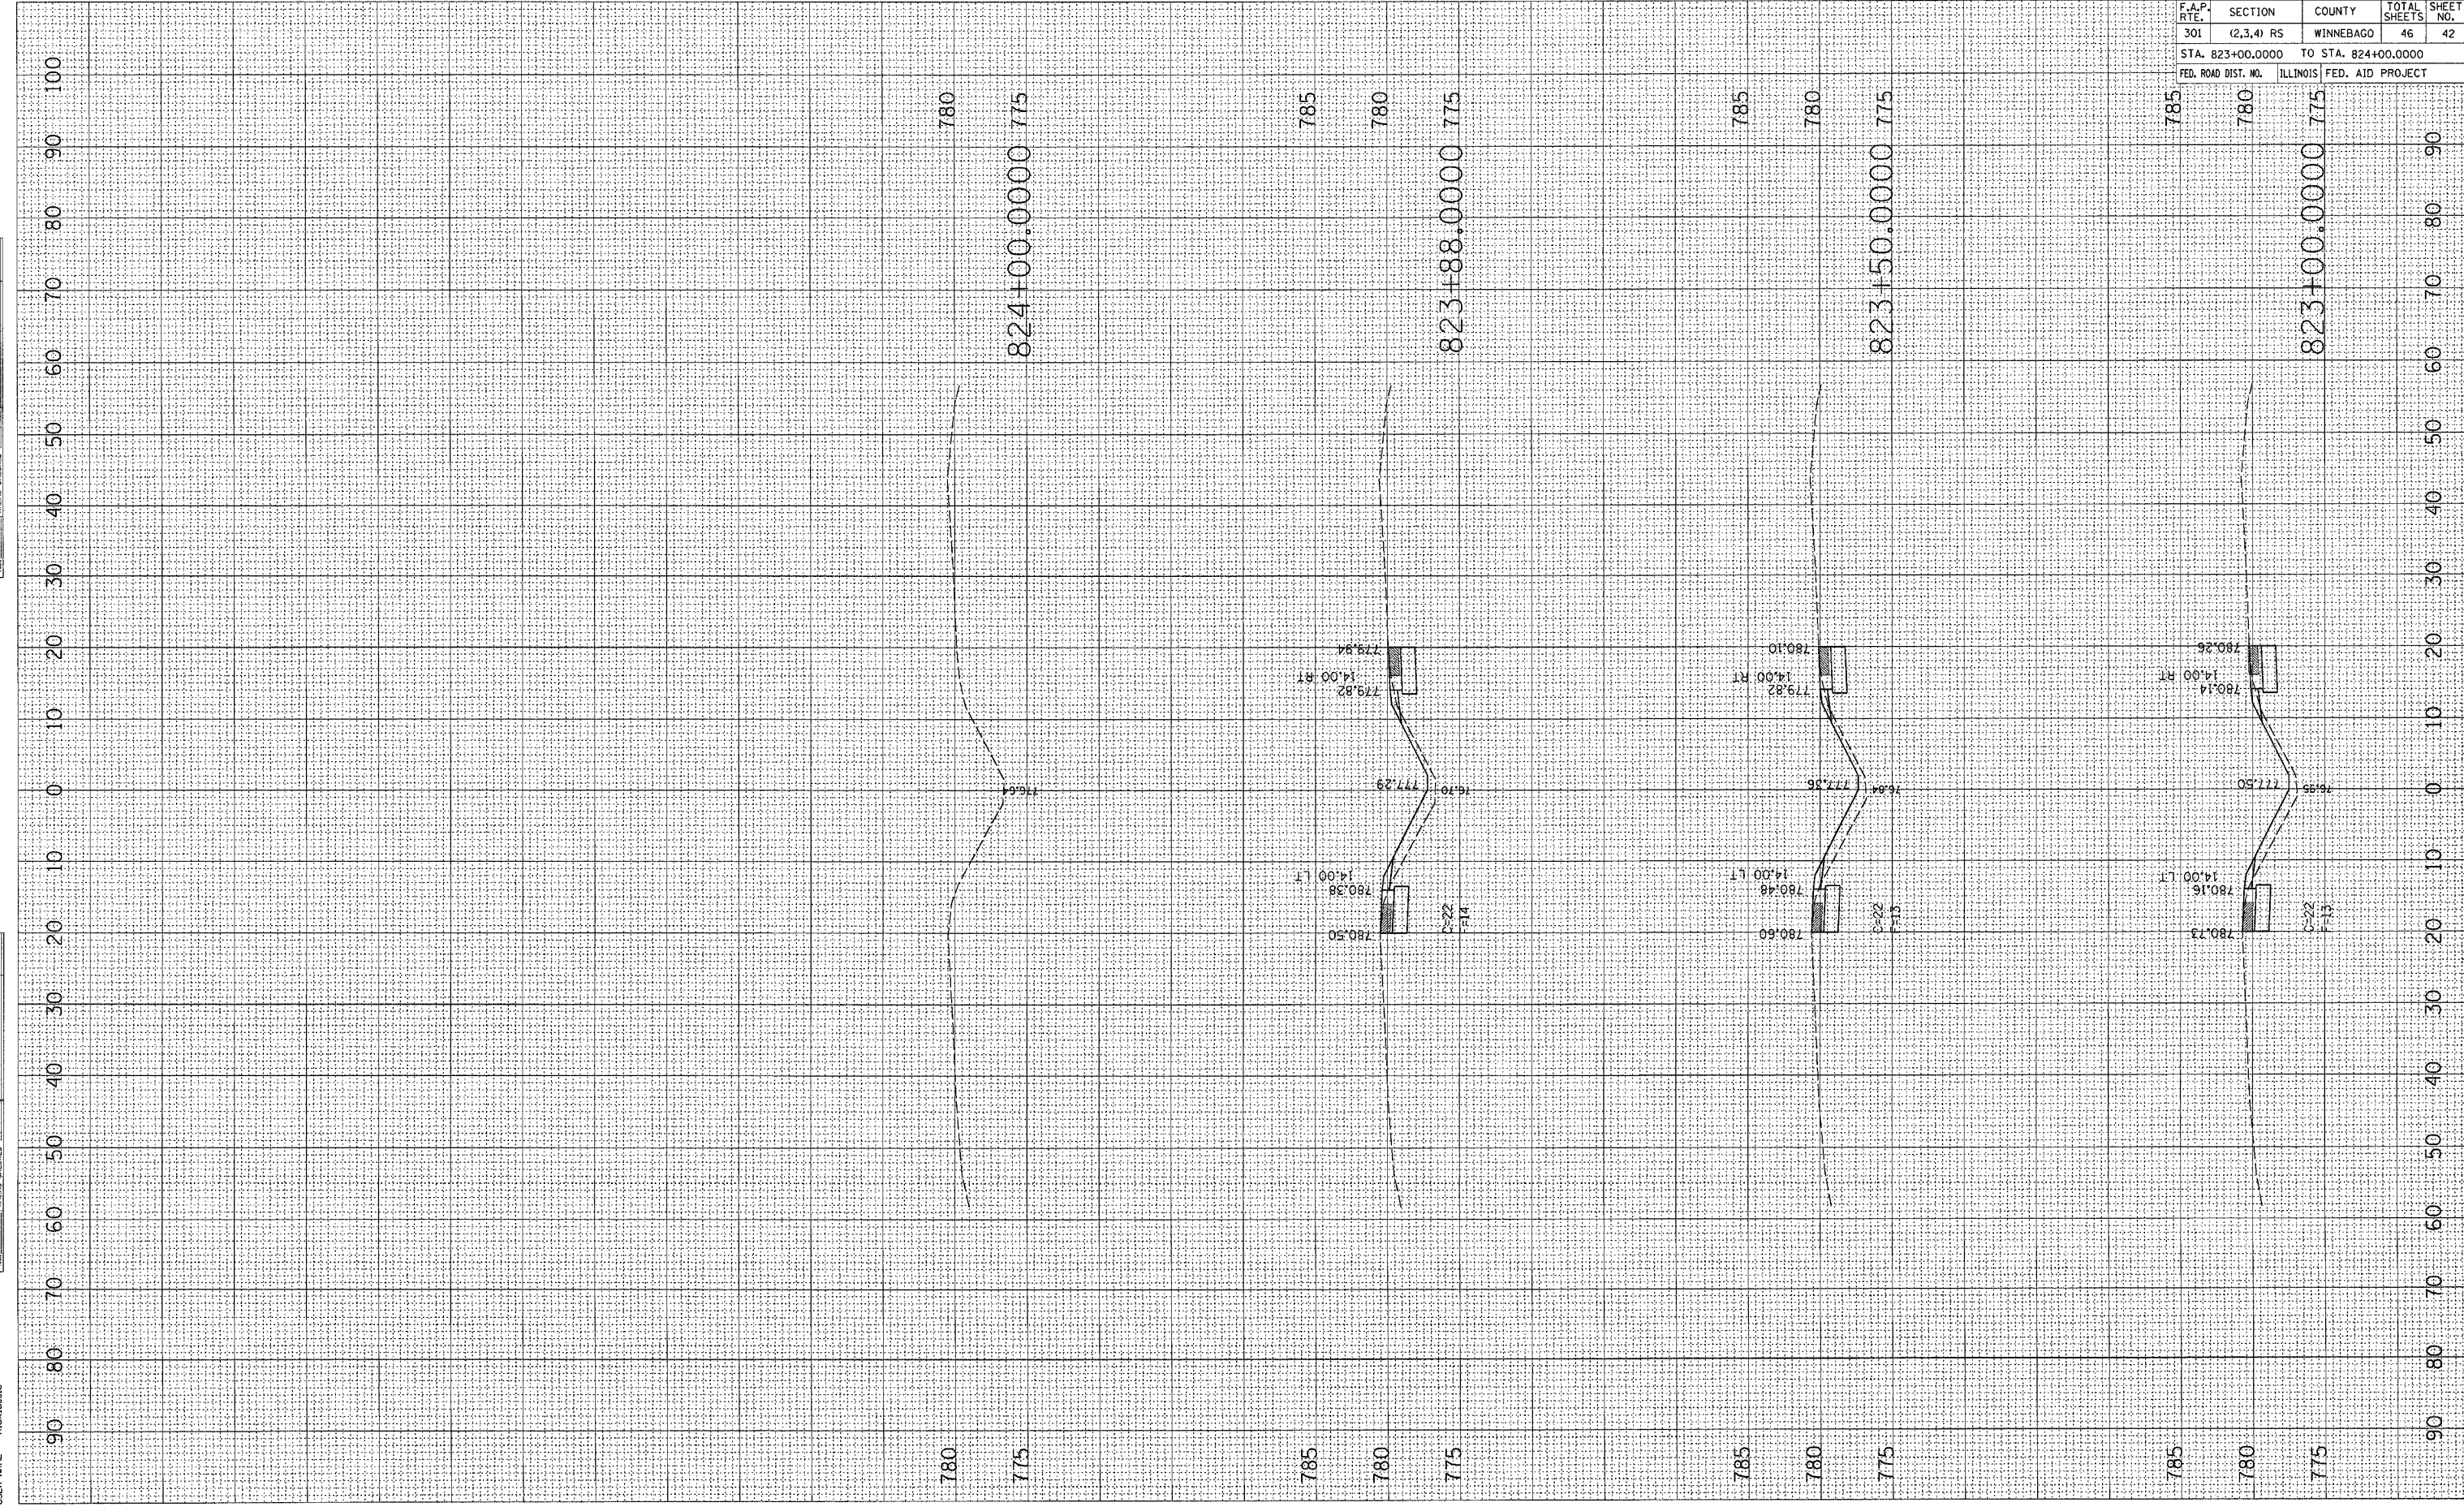

F.A.P. RTE.	SECTION	COUNTY	TOTAL SHEETS	SHEET NO.
301	(2,3,4) RS	WINNEBAGO	46	42
STA. 823+00.0000		TO STA. 824+00.0000		
FED. ROAD DIST. NO.		ILLINOIS FED. AID PROJECT		

CONTRACT NO. 64A21