


PLOT DATE = Mon Oct 16 14:28:33 2006  
 FILE NAME = P:\Users\jv2\Documents\jv2\3141-3142\3141.dwg  
 USER NAME = jv2

ORIGINAL SURVEYED PLOTTED  
 SURVEY PLOTTED  
 NO. AREAS CHECKED

FINAL SURVEYED PLOTTED  
 SURVEY PLOTTED  
 NO. AREAS CHECKED

BY DATE

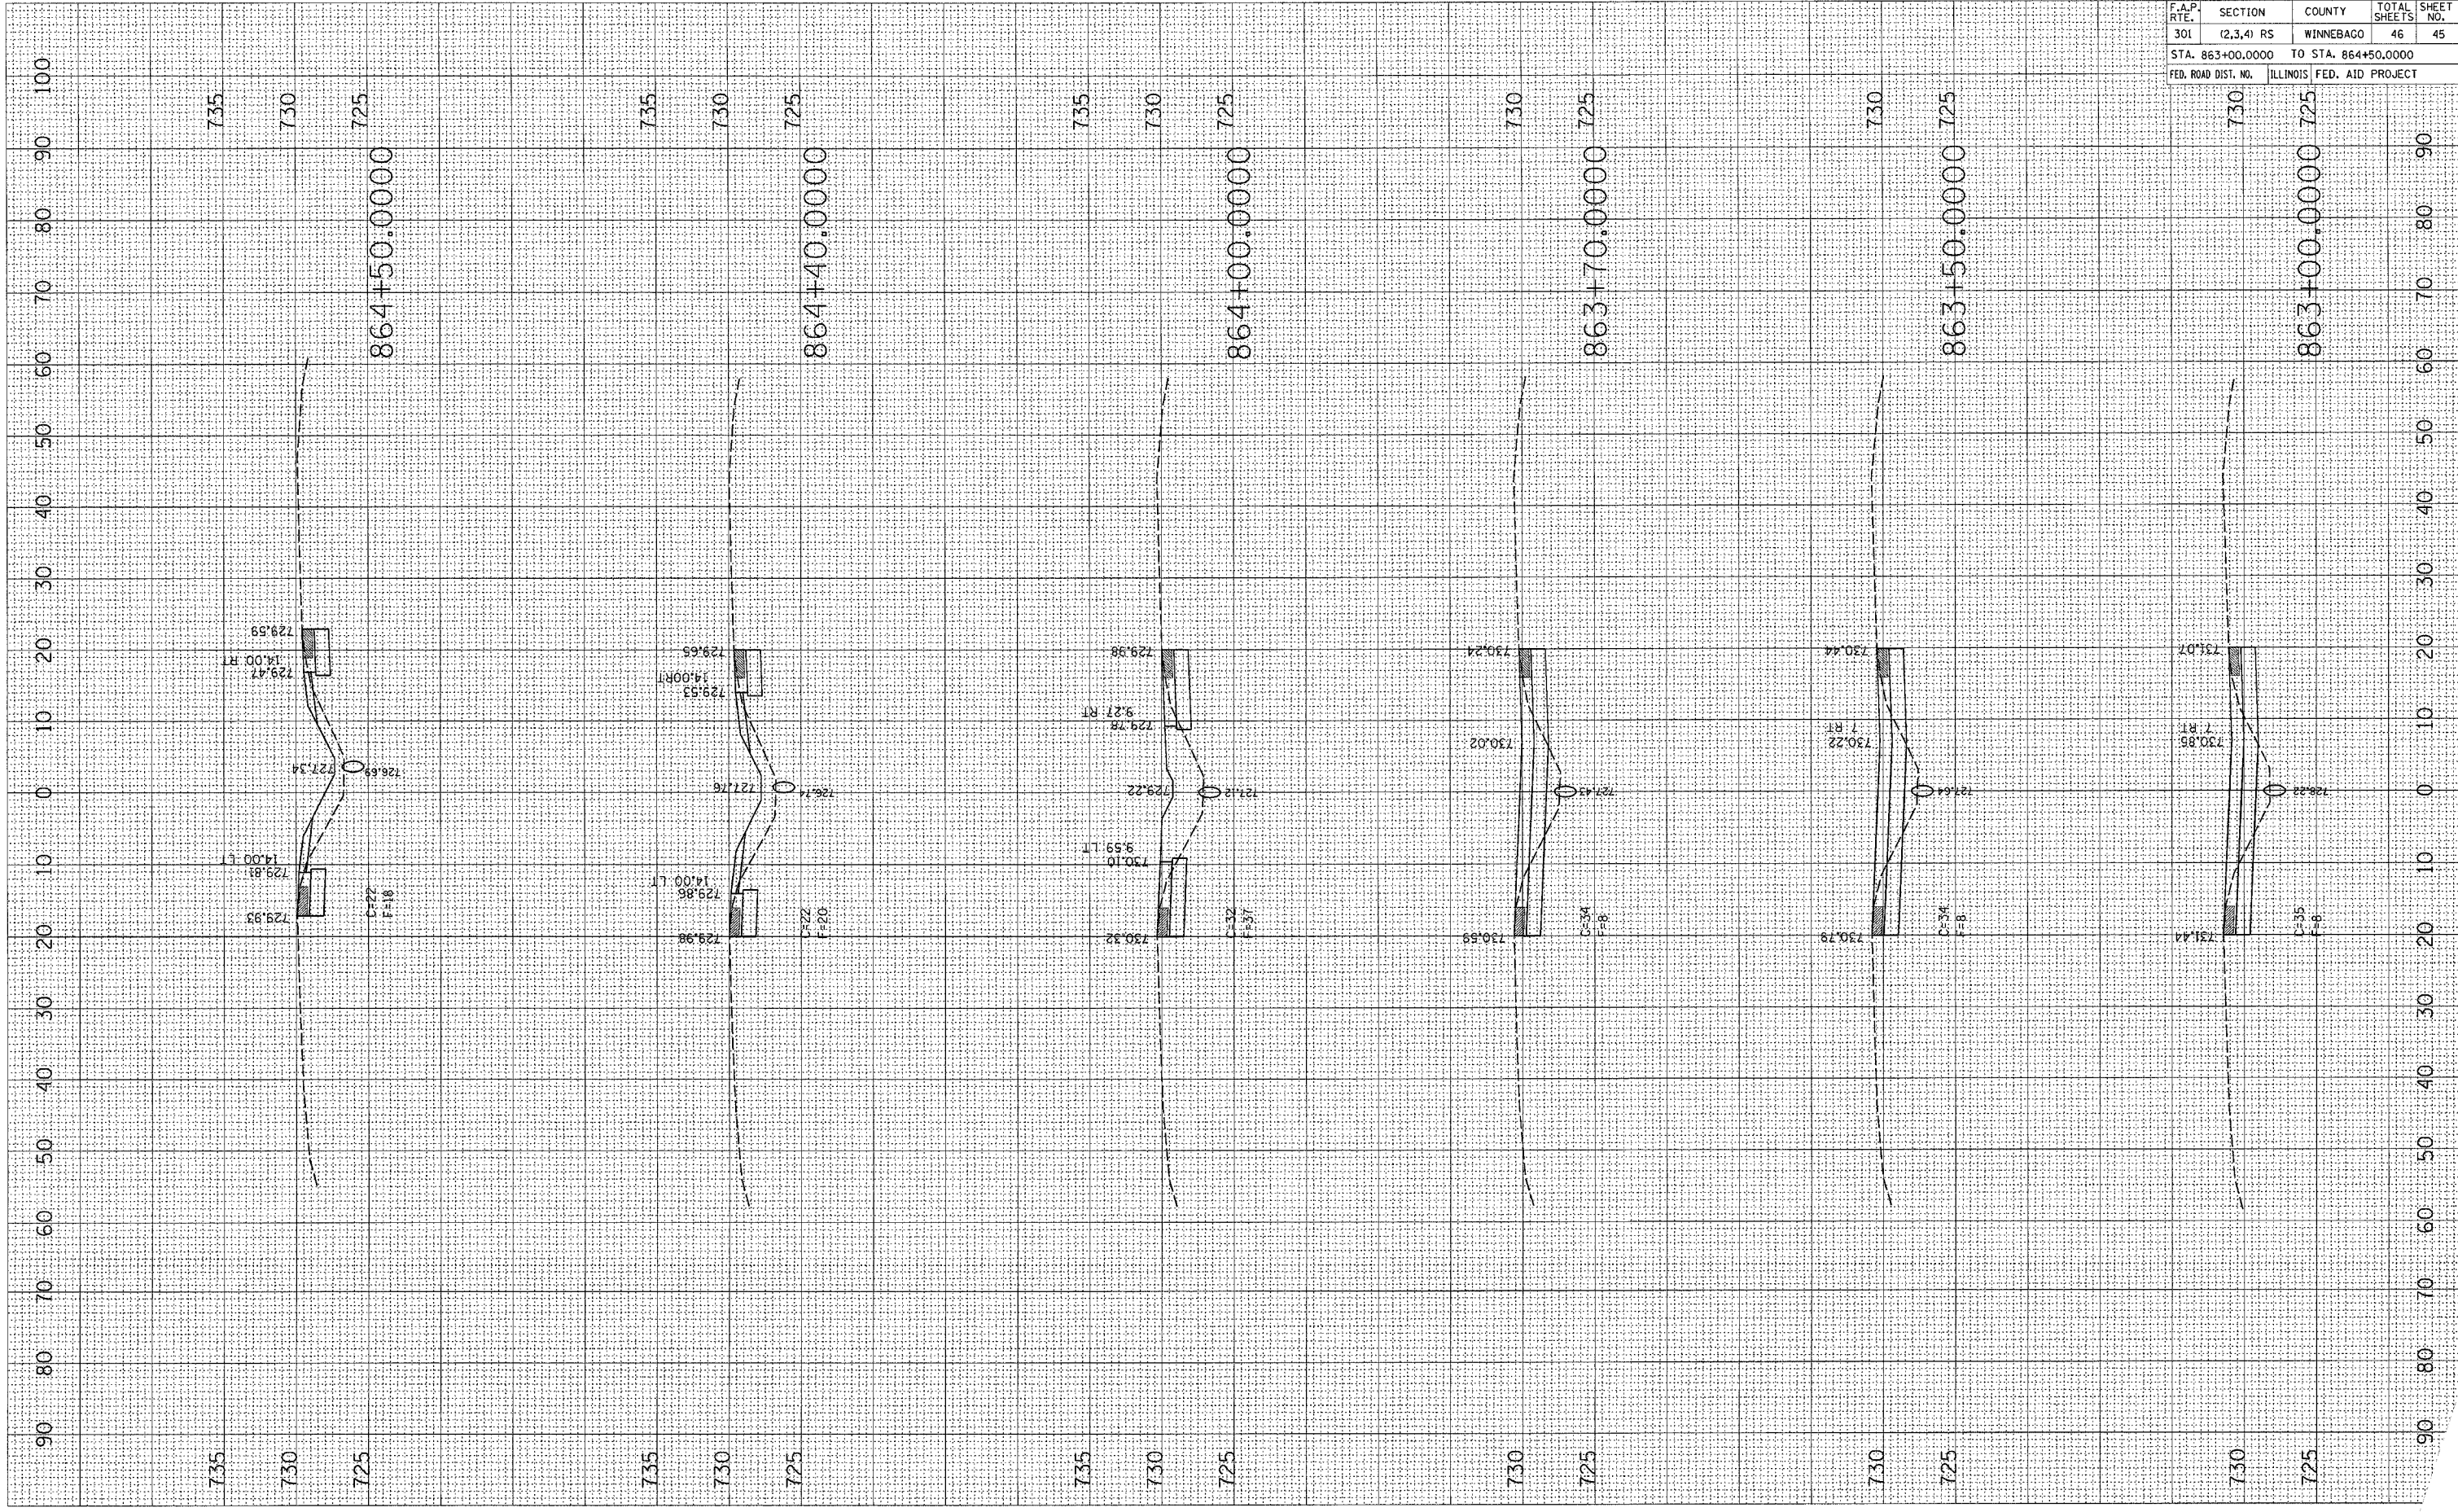

CONTRACT NO. 64A21				
F.A.P. RTE.	SECTION	COUNTY	TOTAL SHEETS	SHEET NO.
301	(2,3,4) RS	WINNEBAGO	46	45
STA. 863+00.0000		TO STA. 864+50.0000		
FED. ROAD DIST. NO.		ILLINOIS FED. AID PROJECT		

F.A.P. RTE.	SECTION	COUNTY	TOTAL SHEETS	SHEET NO.
301	(2,3,4) RS	WINNEBAGO	46	45
STA. 863+00.0000		TO STA. 864+50.0000		
FED. ROAD DIST. NO.		ILLINOIS FED. AID PROJECT		