
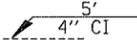


F.A.P. RTE.	SECTION	COUNTY	TOTAL SHEETS	SHEET NO.
734	(77-1)TS-3	WINNEBAGO	10	5
STA.		TO STA.		
FED. ROAD DIST. NO.	ILLINOIS	FED. AID PROJECT		

IL 2/UNION ST SIGNAL MODIFICATION PLANS

LEGEND

-  EXISTING CONTROLLER
 -  NEW CONTROLLER
 -  EXISTING STEEL MAST ARM ASSEMBLY AND POLE
 -  NEW STEEL MAST ARM ASSEMBLY AND POLE
 -  EXISTING SIGNAL HEAD AND POST
 -  NEW SIGNAL HEAD AND POST
 -  EXISTING SIGNAL HEAD
 -  NEW SIGNAL HEAD WITH BACKPLATE
 -  EXISTING PEDESTRIAN HEAD
 -  NEW PEDESTRIAN HEAD
 -  PEDESTRIAN PUSHBUTTON
 -  EXISTING HANDHOLE
 -  NEW HANDHOLE
 -  NEW DOUBLE HANDHOLE
-  UPPER NUMERAL INDICATES LENGTH
 LOWER NUMBER INDICATES SIZE
 NEW CONDUIT INSTALLED, NON-METALLIC
 CI INDICATES CONDUIT INSTALLED

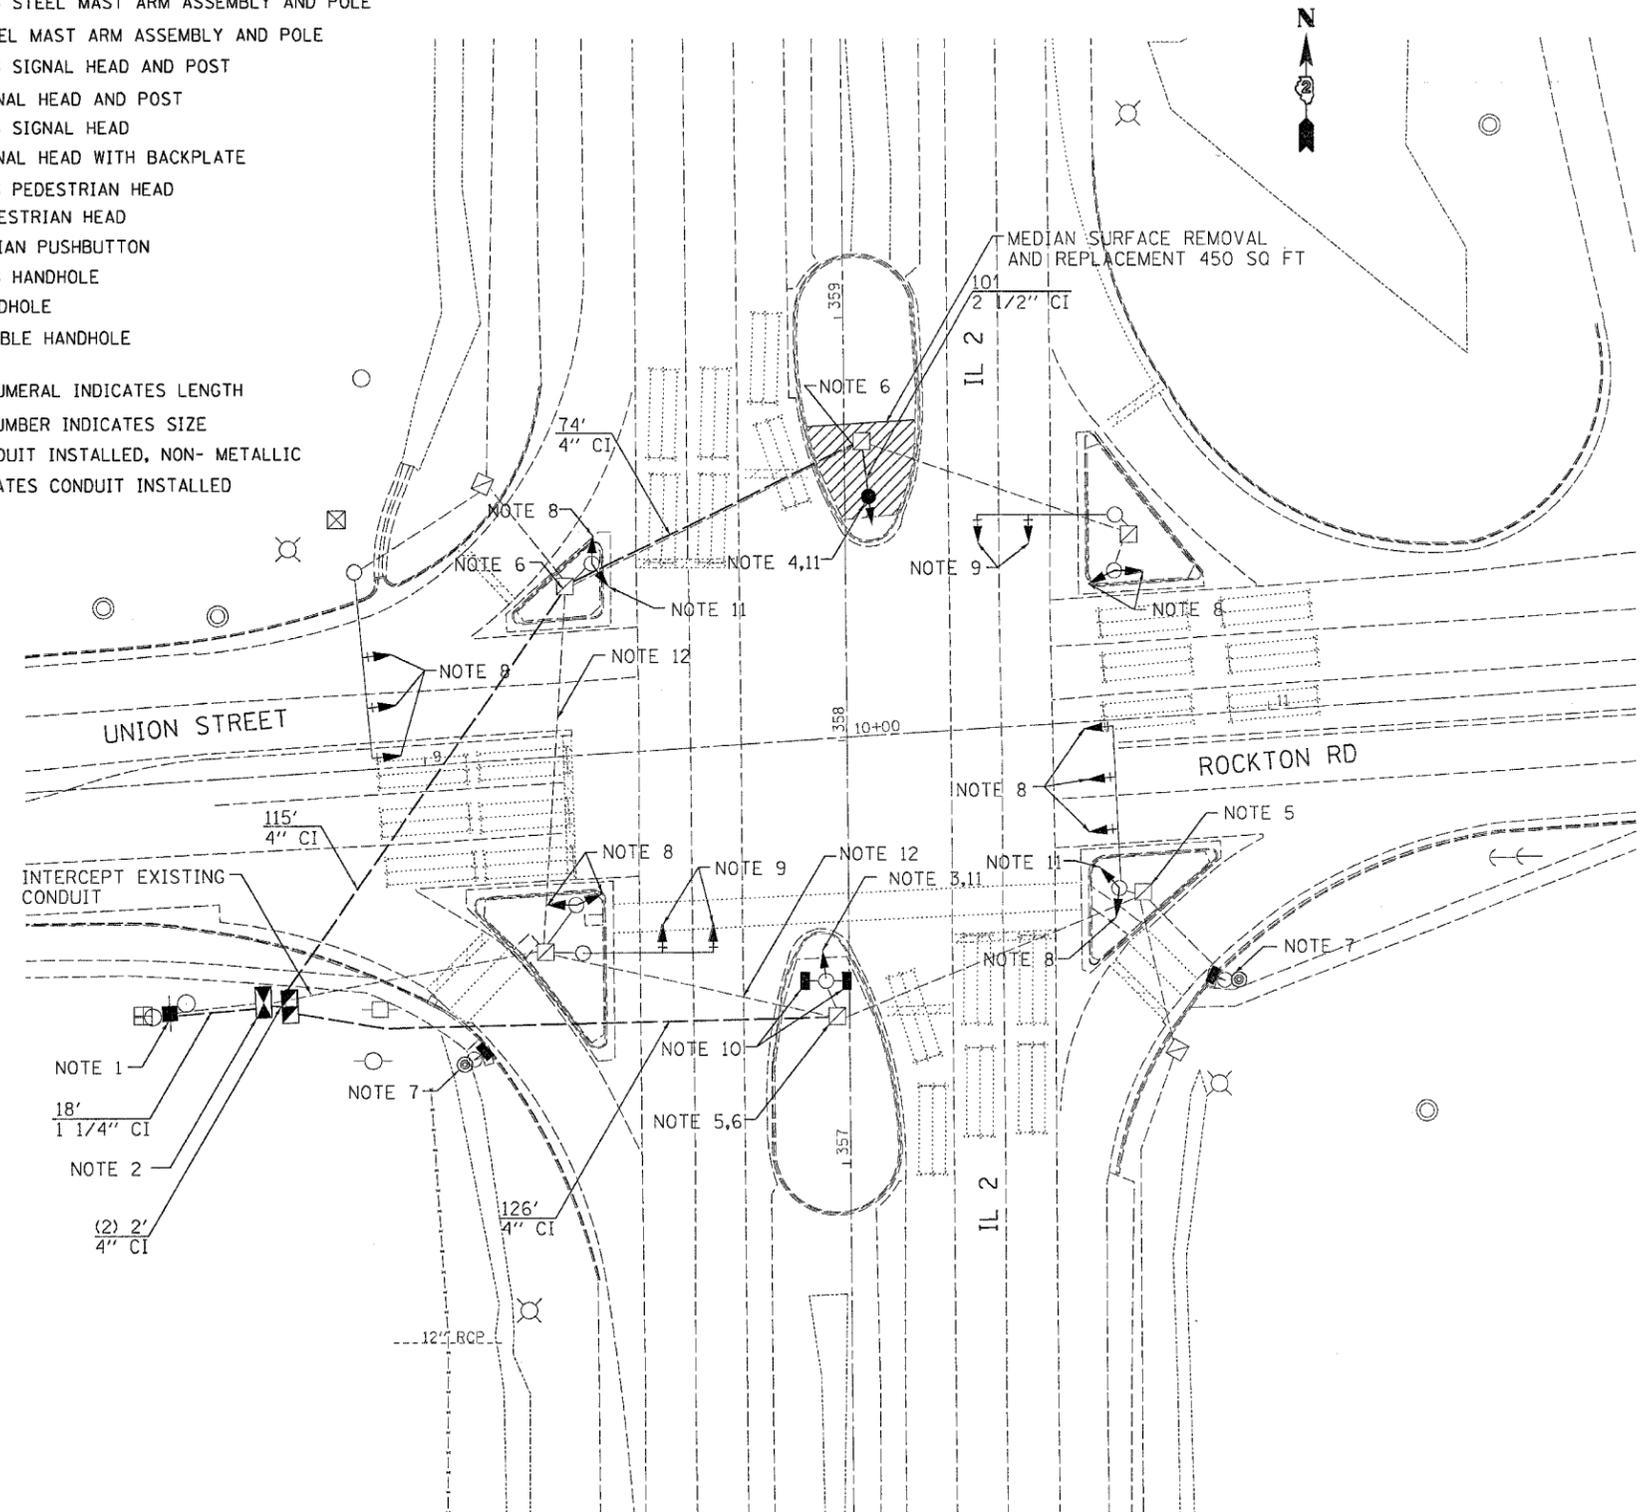

NOTES:

1. REMOVE EXISTING SERVICE AND INSTALL NEW SERVICE WITH DISCONNECT
2. REMOVE EXISTING CONTROLLER AND CABINET AND INSTALL NEW CONTROLLER AND CABINET ON EXISTING FOUNDATION.
3. REMOVE EXISTING SIGNAL POST AND INSTALL NEW 15' SIGNAL POST ON EXISTING FOUNDATION
4. INSTALL NEW 15' SIGNAL POST AND ON NEW FOUNDATION
5. MODIFY EXISTING HANDHOLE, REPLACE LID
6. DRILL EXISTING HANDHOLE TO RECEIVE NEW CONDUIT INSTALLED
7. REMOVE EXISTING PEDESTRIAN SIGNAL HEAD AND PUSH BUTTONS AND INSTALL NEW COUNTDOWN PEDESTRIAN SIGNAL HEAD AND BULLDOG PEDESTRIAN PUSH BUTTONS
8. RETROFIT EXISTING SIGNAL HEAD WITH LED LENSES
9. REMOVE EXISTING 3-SECTION SIGNAL HEAD AND INSTALL NEW 3-SECTION LED SIGNAL HEADS
10. NEW PEDESTRIAN COUNTDOWN SIGNAL HEADS
11. NEW 5-SECTION SIGNAL HEAD
12. ABANDON EXISTING CONDUIT
13. THE FOLLOWING EXISTING TRAFFIC SIGNAL EQUIPMENT SHALL BE REMOVED BY THE CONTRACTOR AND RETAINED BY HIM/HER FOR SALVAGE.
 - 4 EACH 1-FACE, 3-SECTION SIGNAL HEAD
 - 4 EACH 1-FACE, PEDESTRIAN SIGNAL HEAD
 - 2 EACH PEDESTRIAN PUSH BUTTONS
 - 1 EACH SERVICE DISCONNECT
 - 1 EACH CONTROLLER AND CABINET
 - 1 EACH SIGNAL POST
 - ALL LIN FT ELECTRIC CABLE BEING REPLACED

REVISIONS	
NAME	DATE

ILLINOIS DEPARTMENT OF TRANSPORTATION

SCALE: VERT. _____
 HORIZ. _____

DATE _____ DRAWN BY _____
 CHECKED BY _____

PLOT DATE = Mon Oct 23 07:55:08 2006
 FILE NAME = c:\projects\11081706\11081706signal plan.dgn
 USER NAME = N1141