


F.A.P. RTE.	SECTION	COUNTY	TOTAL SHEETS	SHEET NO.
607	(124)TS-1	LASALLE	3	3
STA.		TO STA.		
FED. ROAD DIST. NO.		ILLINOIS FED. AID PROJECT		




CABLE PLAN

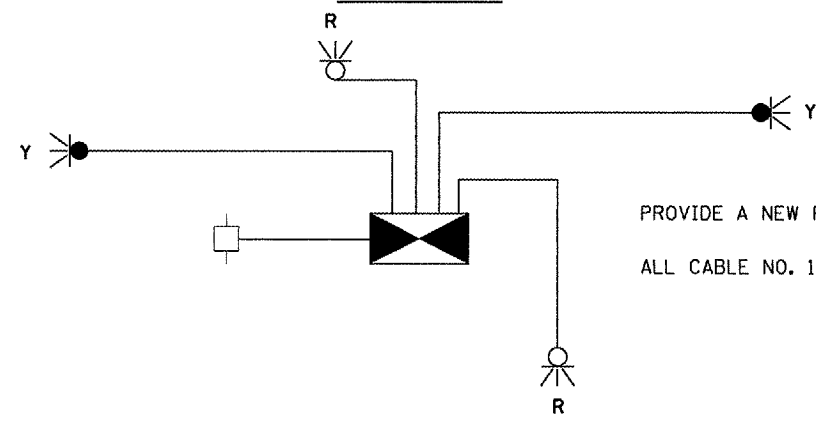

PROVIDE A NEW FLASHER CONTROLLER CABINET.
ALL CABLE NO. 14 2/C UNLESS NOTED ELSEWHERE.

INSTALL PROP. 12" LED YELLOW FLASHER AND 1/2" GALV. STEEL CONDUIT (12') ATTACHED TO STRUCTURE ON EXIST. SIGN POST. ADAPTORS INCIDENTAL TO CONDUIT.

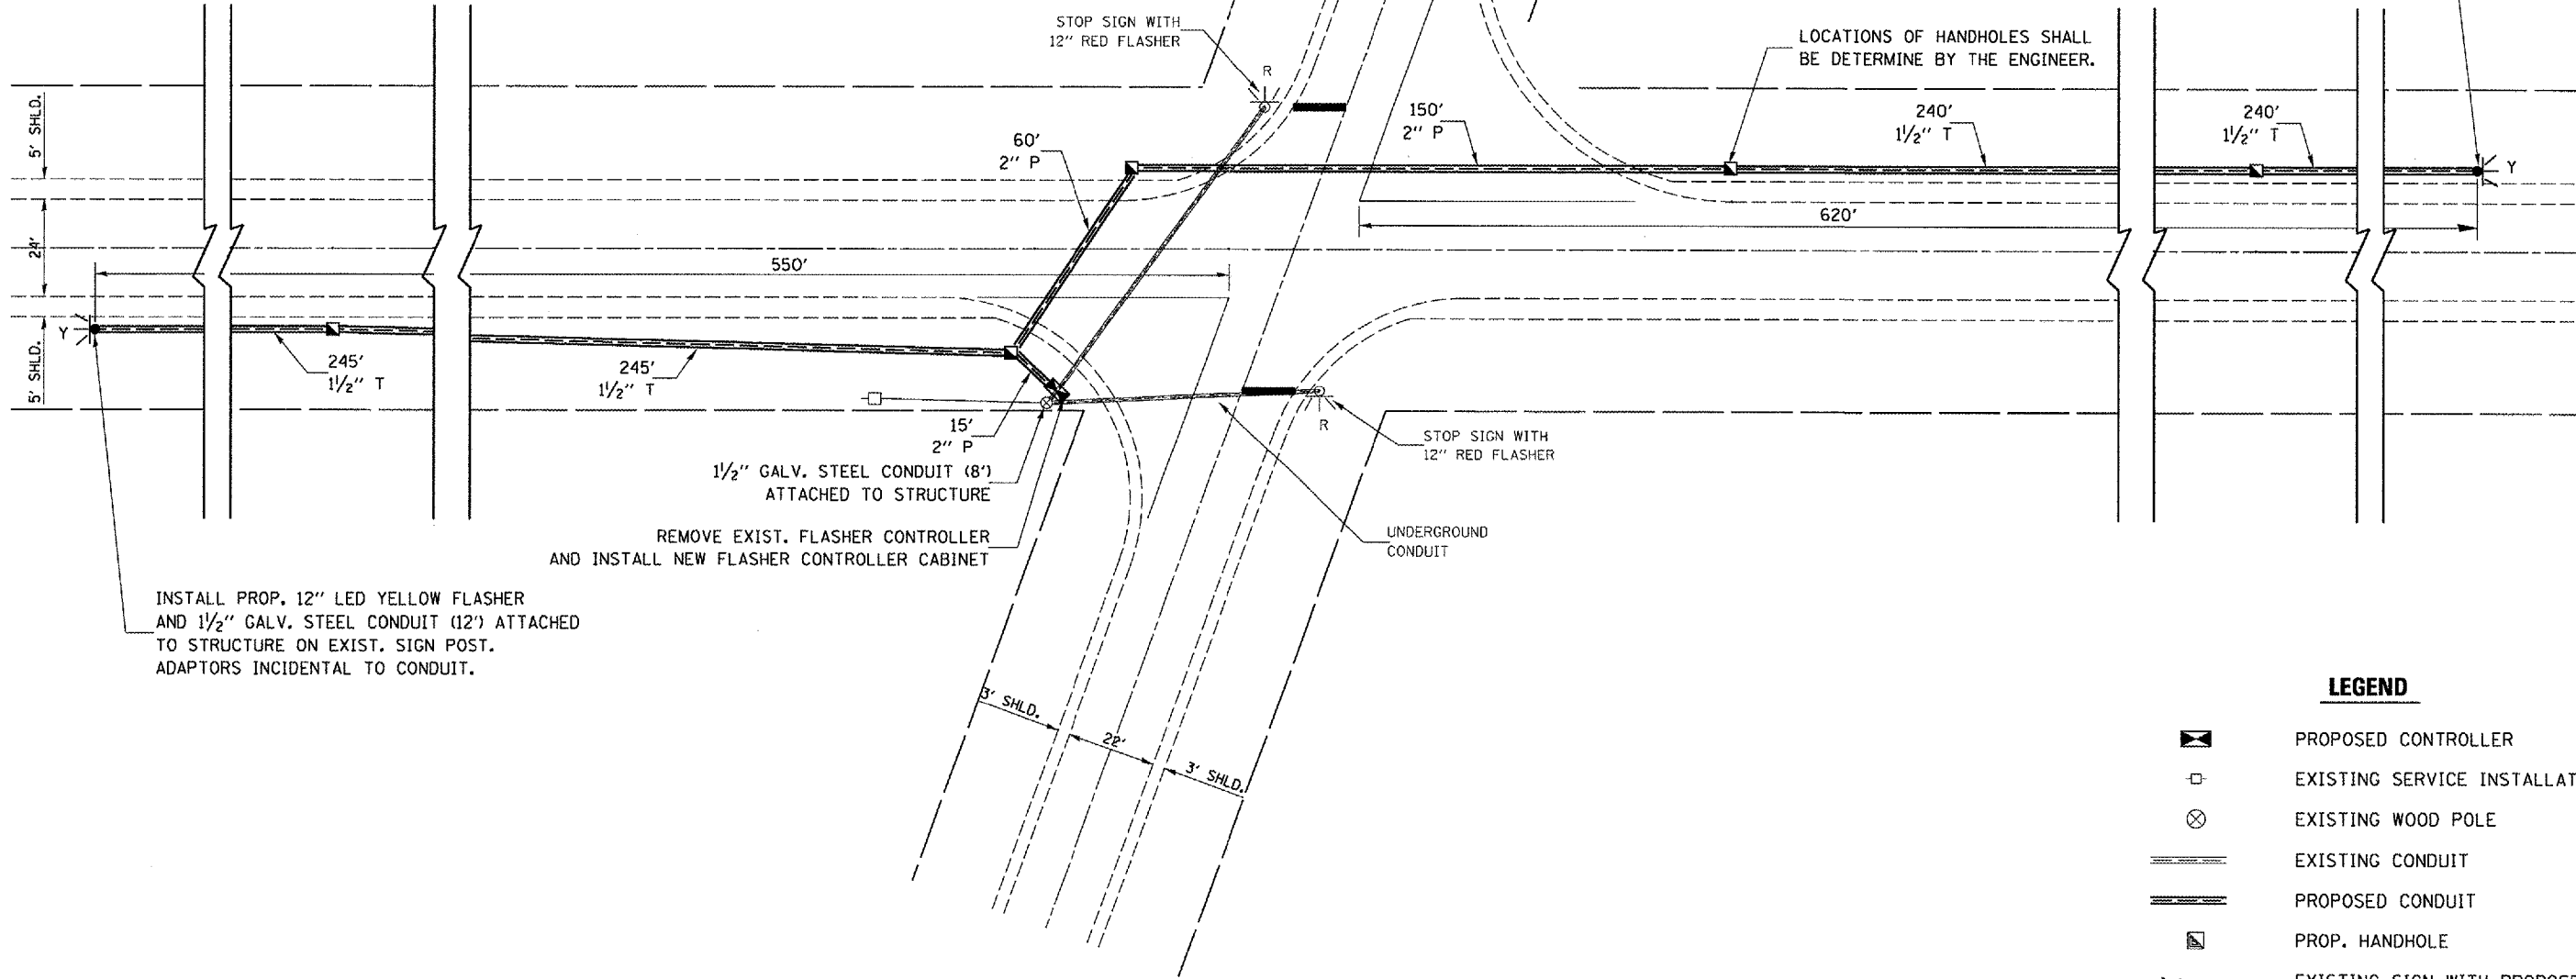

INSTALL PROP. 12" LED YELLOW FLASHER AND 1/2" GALV. STEEL CONDUIT (12') ATTACHED TO STRUCTURE ON EXIST. SIGN POST. ADAPTORS INCIDENTAL TO CONDUIT.


REMOVE EXIST. FLASHER CONTROLLER AND INSTALL NEW FLASHER CONTROLLER CABINET

1/2" GALV. STEEL CONDUIT (8') ATTACHED TO STRUCTURE

UNDERGROUND CONDUIT

LEGEND

- PROPOSED CONTROLLER
- EXISTING SERVICE INSTALLATION
- EXISTING WOOD POLE
- EXISTING CONDUIT
- PROPOSED CONDUIT
- PROP. HANDHOLE
- EXISTING SIGN WITH PROPOSED 12" LED YELLOW FLASHER
- EXISTING SIGN WITH EXISTING 12" LED RED FLASHER

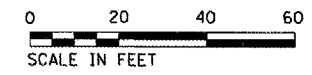

10/26/2006 8:59:05 AM c:\p0\ecrs\6607407\01\stheers.dgn