


F.A.I. RTE.	SECTION	COUNTY	TOTAL SHEETS	SHEET NO.
74	110-4,5MRS	VERMILION	13	6


EXISTING TYPICAL CROSS SECTION OF FAI 74 RAMPS @ OAKWOOD EXIT

STATION 107+39.08 TO STATION 109+04.08 (EB EXIT RAMP "A")
 STATION 105+05.31 TO STATION 109+05.31 (WB EXIT RAMP "D")

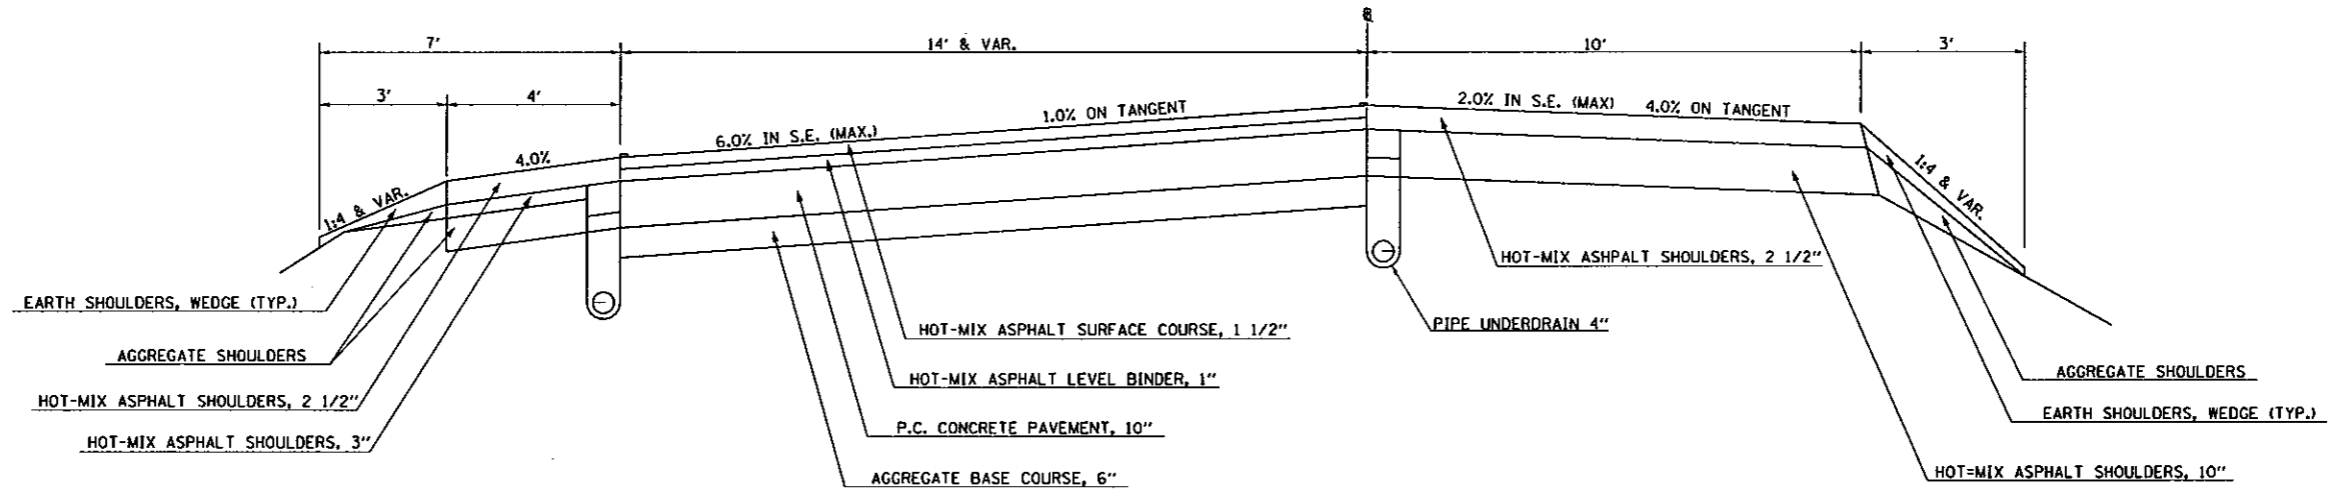

PROPOSED TYPICAL CROSS SECTION OF FAI 74 RAMPS @ OAKWOOD EXIT

STATION 107+39.08 TO STATION 109+04.08 (EB EXIT RAMP "A")
 STATION 105+05.31 TO STATION 109+05.31 (WB EXIT RAMP "D")

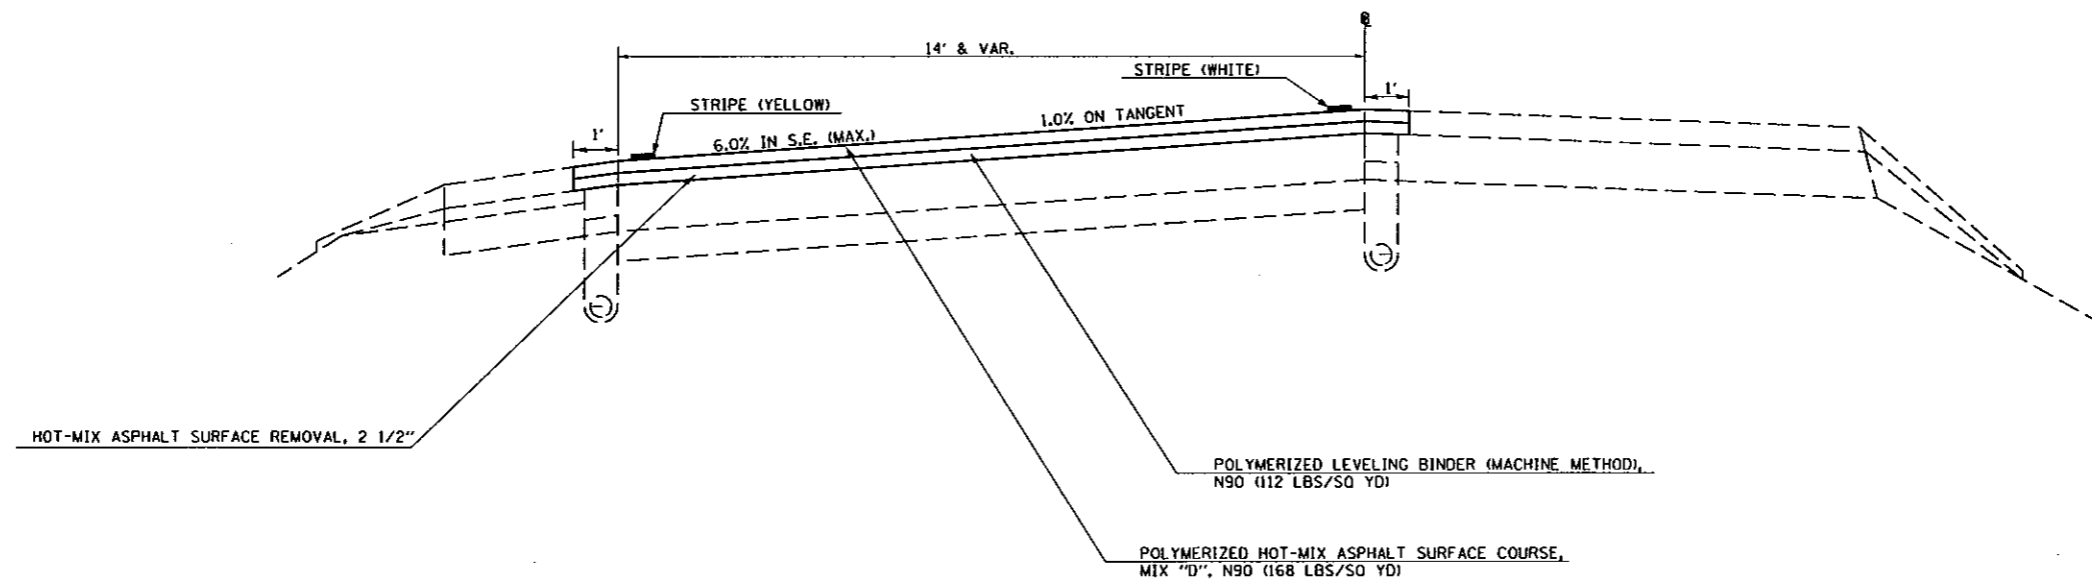

PLOT DATE: 10/18/2006
 FILE NAME: c:\pwworkspace\2007\105-4,5MRS\105-4,5MRS.dwg
 PLOT SCALE: 1/8" = 1'-0"
 USER NAME: cramps