
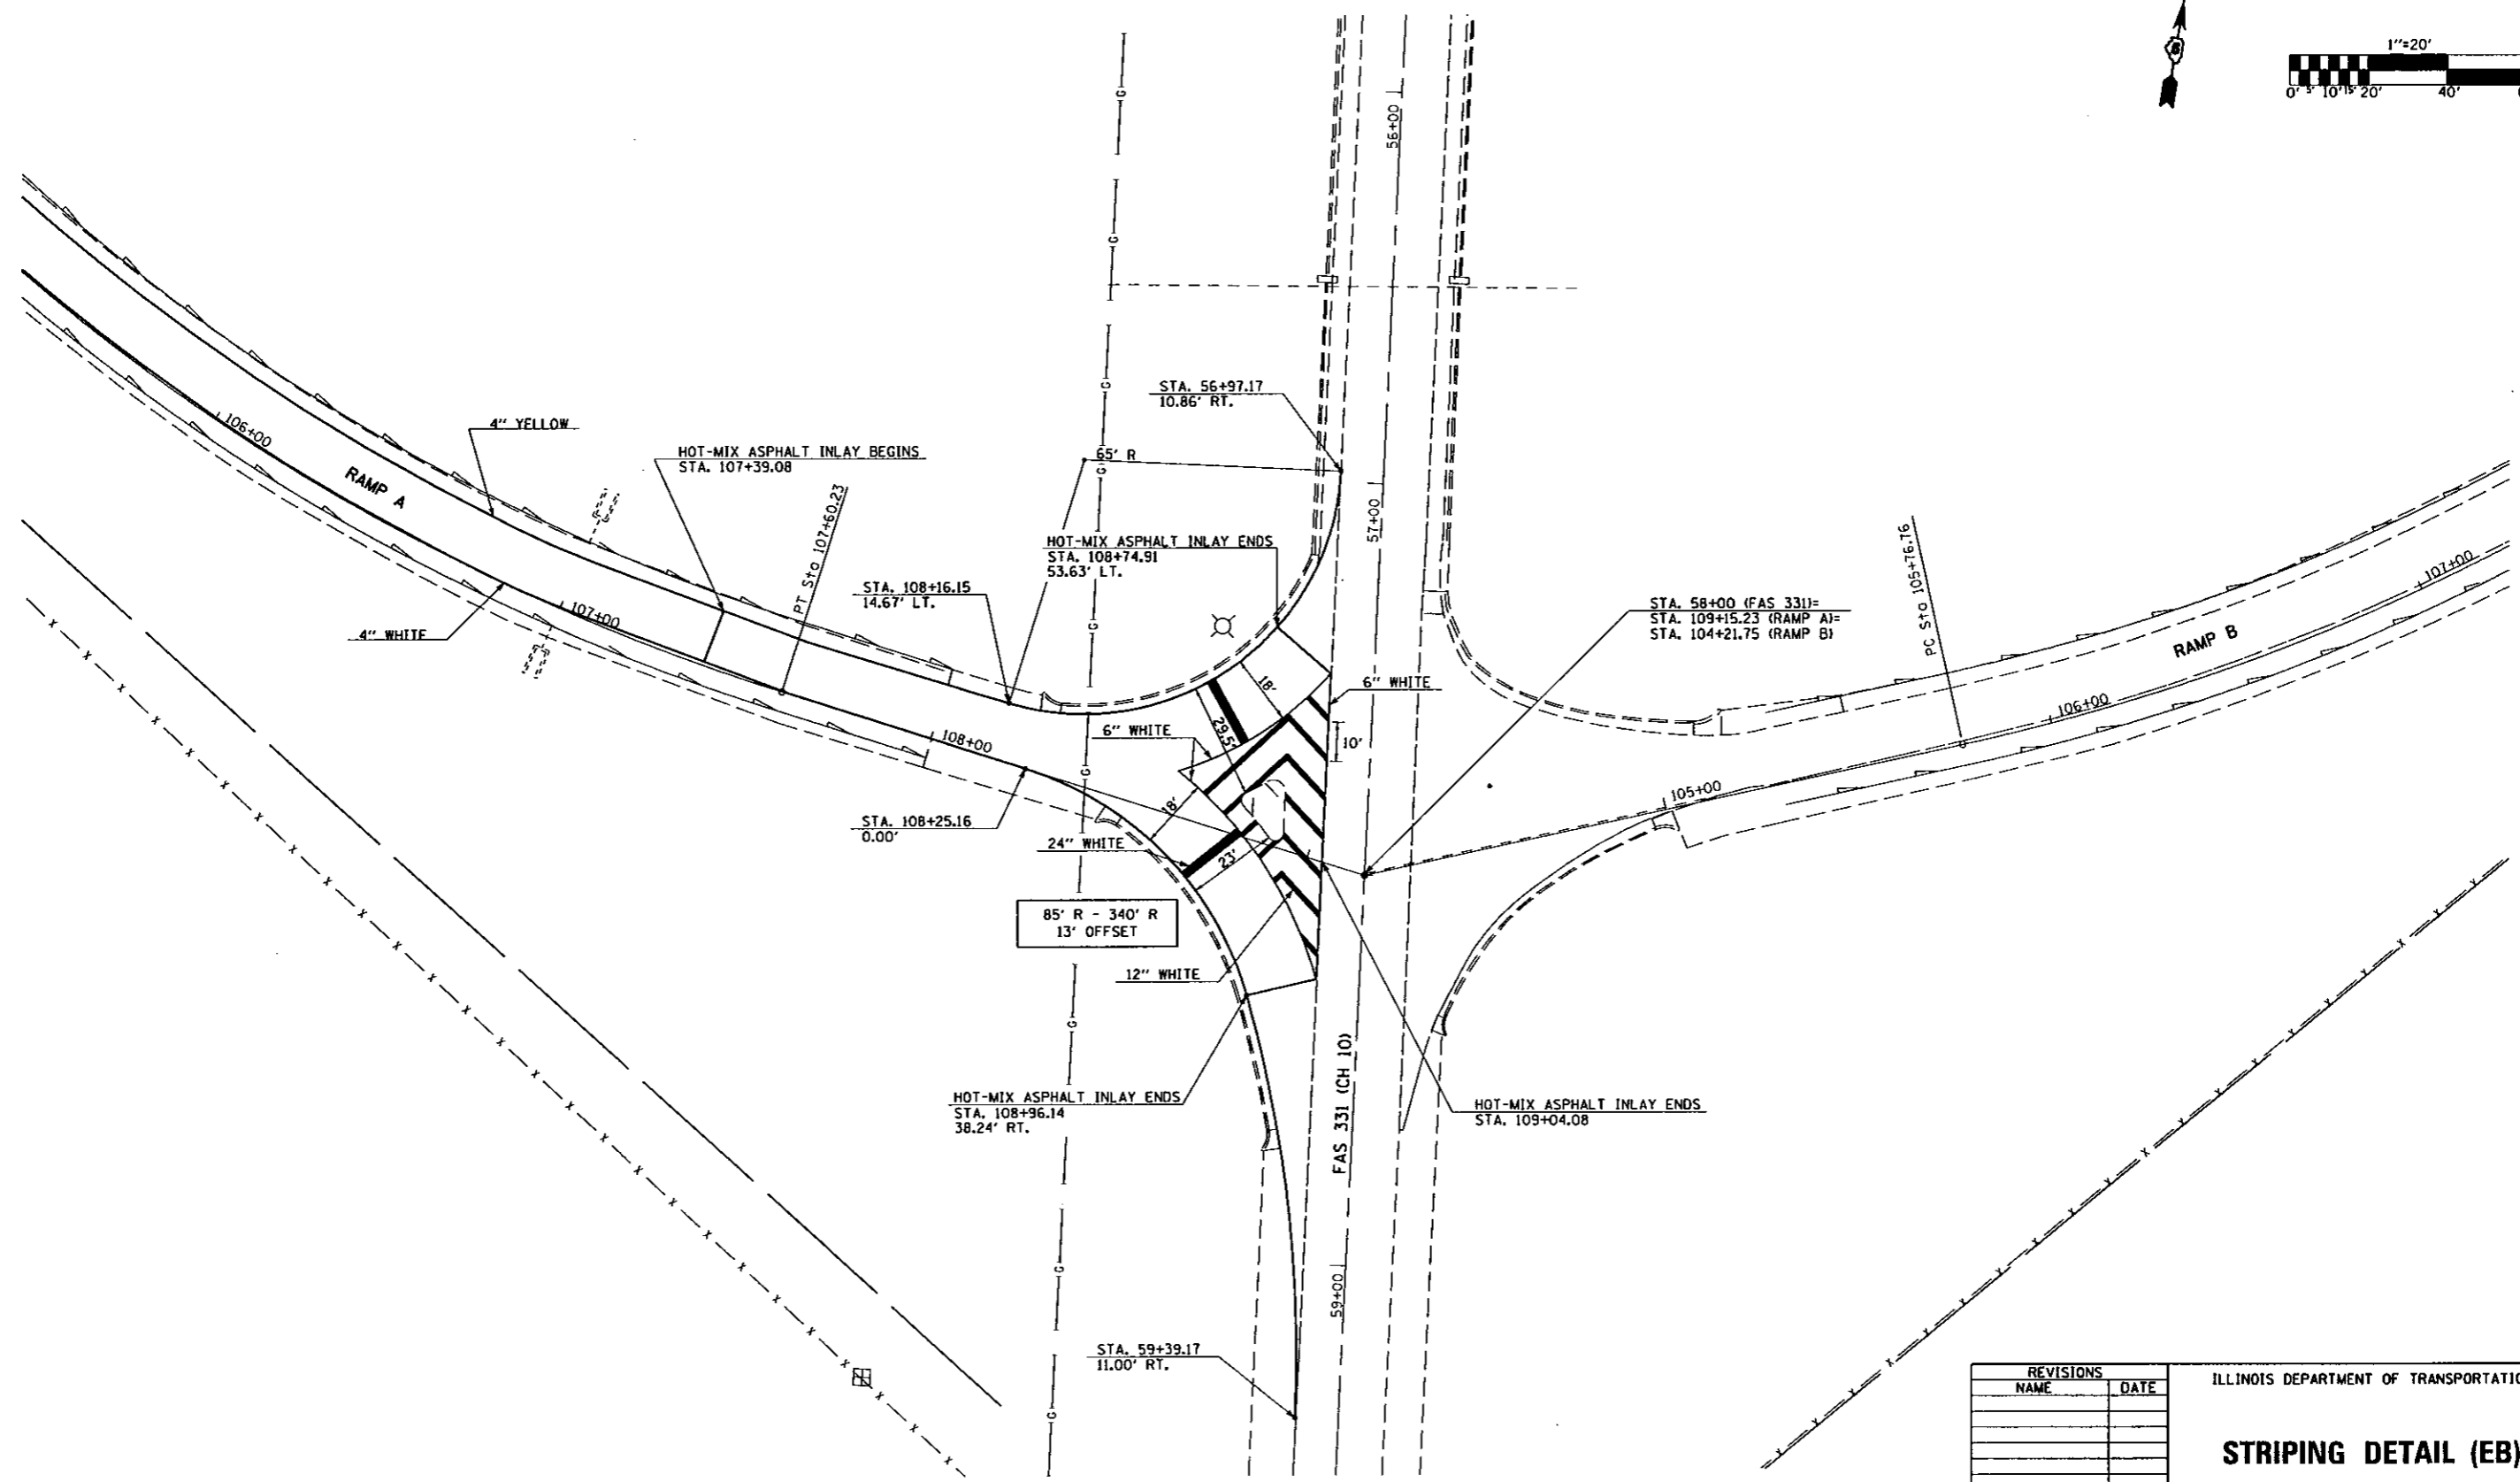


FAS 331 (C.H. 10) RAMP A AND RAMP B

CONTRACT NO. 70559

F.A.I. RYE	SECTION	COUNTY	TOTAL SHEETS	SHEET NO.
74	110-4.5MRS	VERMILION	13	8
STA.		TO STA.		
FED. ROAD DIST. NO.		ILLINOIS FED. AID PROJECT		

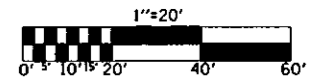

REVISIONS	
NAME	DATE

ILLINOIS DEPARTMENT OF TRANSPORTATION

STRIPING DETAIL (EB)

SCALE: VERT. DATE HORIZ. DATE

DRAWN BY _____
CHECKED BY _____

PLOT DATE: 10/16/2006
 FILE NAME: s:\projects\70559\110-4.5MRS\110-4.5MRS.dwg
 PLOT SCALE: 1/8"=1'-0"
 USER: jmc