
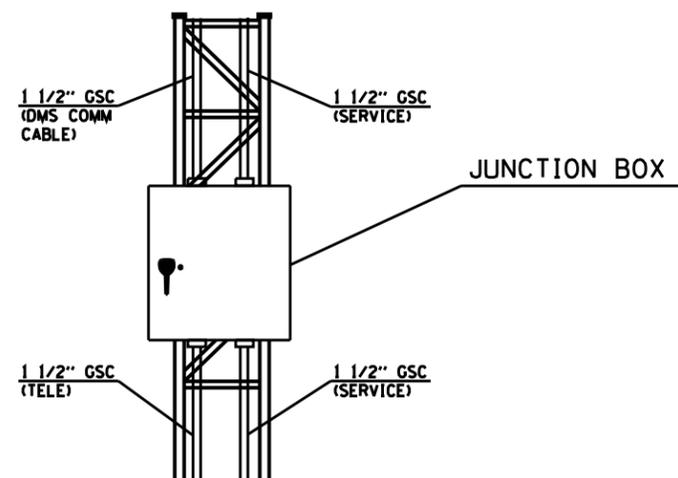


F.A. RTE.	SECTION	COUNTY	TOTAL SHEETS	SHEET NO.
D-6 ITS #2		SANGAMON	30	27
STA.		TO STA.		
FED. ROAD DIST. NO.	ILLINOIS	FED. AID PROJECT		

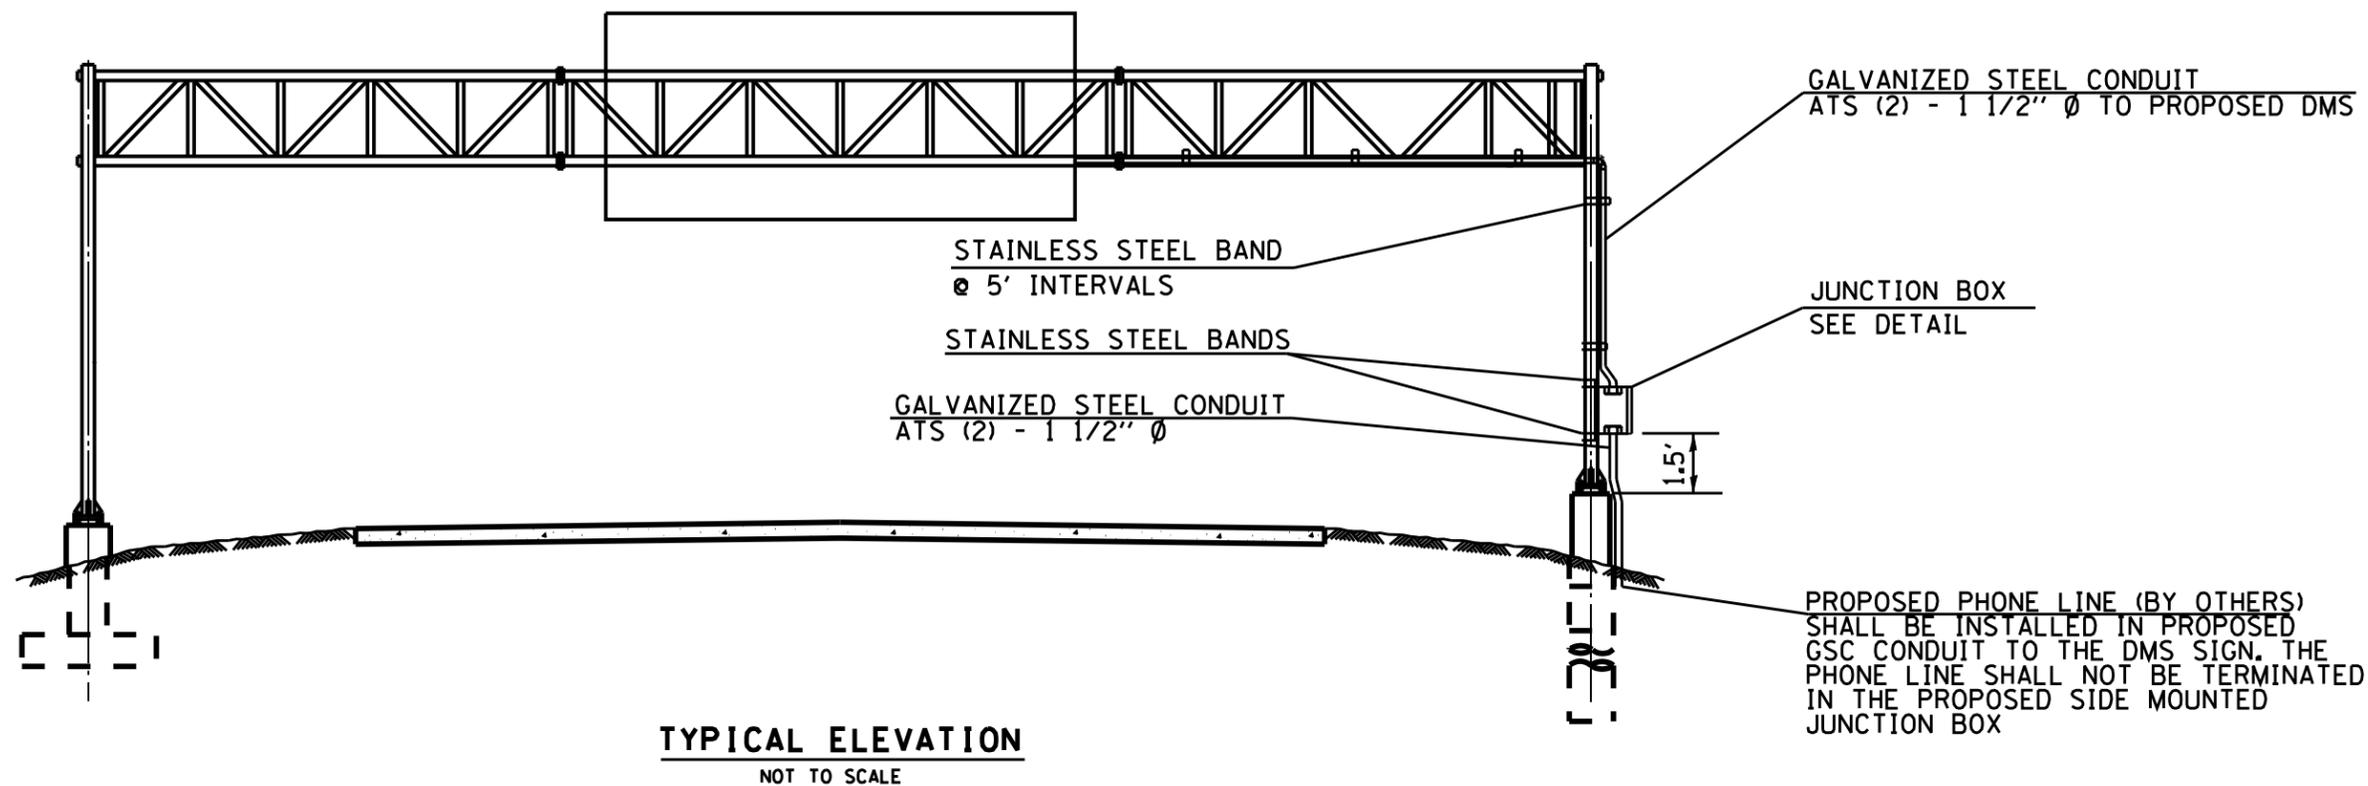

REVISIONS	
NAME	DATE

ILLINOIS DEPARTMENT OF TRANSPORTATION  
**DMS MOUNTING AND WIRING DETAILS**  
 D-6 ITS  
 SANGAMON COUNTY  
 SCALE: VERT. NOT TO SCALE      DRAWN BY KDA  
 DATE      HORIZ.      CHECKED BY

PLOT DATE = 11/20/03  
 FILE NAME = 03FILES  
 PLOT SCALE = 1/8"=1'-0"  
 USER NAME = SURBERG