


STA. EQ. 1149+51.9bk=1149+50.80ah

STA. 1128+03.80 TO 1208+03.00 - 9'-0"
STA. 1208+03.00 TO 1208+80.00 - 9'-0" to 10'-0"
STA. 1208+80.00 TO 1261+50.00 - 10'-0"

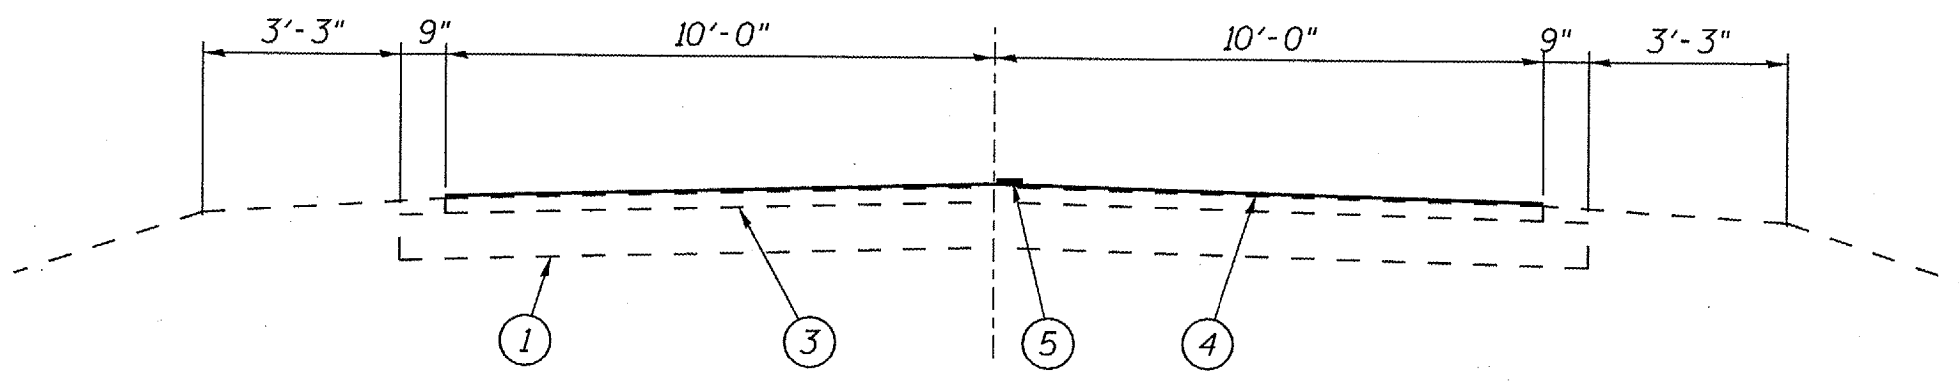

STA. EQ. 1296+32.82bk=1296+18.02ah
STA. EQ. 1333+65.23bk=1333+59.22ah
STA. EQ. 1351+57.75bk=1351+57.77ah
STA. EQ. 1421+34.28bk=1416+70.34ah
STA. EQ. 1469+05.09bk=1469+04.32ah
STA. EQ. 1476+85.55bk=276+85.55ah
OMISSION STA. 299+35.24 TO 301+44.24

STA. 1261+50.00 TO 1476+85.55
STA. 276+85.55 TO 299+35.24
STA. 385+75.02 TO 405+98.22
STA. 1505+98.22 TO 1624+40.37
STA. 624+40.37 TO 658+45.42

STA. EQ. 301+44.24bk=383+75.02ah
OMISSION STA. 383+75.02 TO 385+75.02
STA. EQ. 405+98.22bk=1505+98.22ah
STA. EQ. 1565+55.52bk=1565+56.14ah
STA. EQ. 1587+09.47bk=1587+08.25ah
STA. EQ. 1624+40.37bk=624+40.37ah

LEGEND

- 1 - EXIST. AGGREGATE BASE
- 2 - EXIST. BITUMINOUS SURFACE TREATMENT, A-3
- 3 - EXIST. BITUMINOUS MIXTURE COMPLETE 3"
- 4 - PROP. BITUMINOUS SURFACE TREATMENT, A-1
- 5 - PROP. PAINT PAVEMENT MARKING - LINE 5"

QUANTITIES
FAI 55 5 10.020-13.000(IFR I-55 EAST)
SECTION (68-2)0-3,(68-3,4)0
MONTGOMERY COUNTY