


F.A.P. RTE.	SECTION	COUNTY	TOTAL SHEETS	SHEET NO.
789	54BR-1	MADISON	62	52
STA. TO STA.				
FED. ROAD DIST. NO. ILLINOIS FED. AID PROJECT				

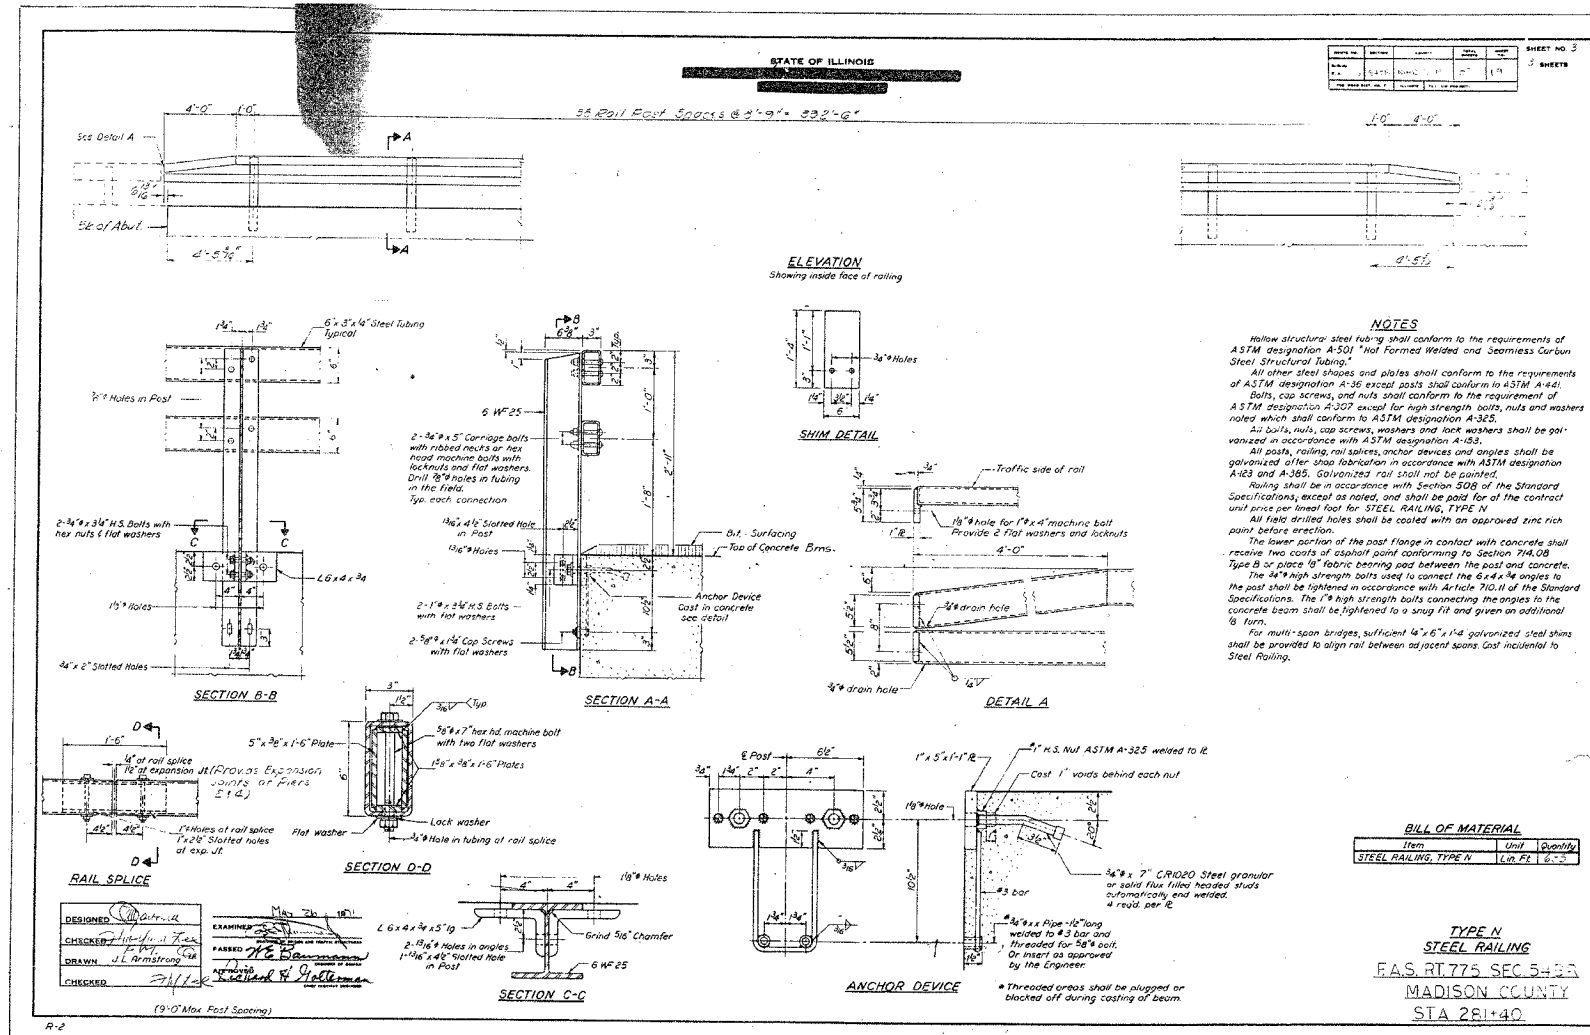

FOR INFORMATION ONLY

PLOT DATE = 10/19/2006  
FILE NAME = c:\puro\sect\54br1\485\plan\p1-485b.dgn  
PLOT SCALE = 5/8"=1'-0"  
REFERENCE = #REF#

REVISIONS		ILLINOIS DEPARTMENT OF TRANSPORTATION
NAME	DATE	
		EXISTING STRUCTURE PLANS

FAP ROUTE 739  
SECTION 54BR-1  
MADISON COUNTY

SCALE: VERT. HORIZ.  
DATE

DRAWN BY  
CHECKED BY