


F.A.P. RTE.	SECTION	COUNTY	TOTAL SHEETS	SHEET NO.
789	54BR-1	MADISON	62	54
STA. TO STA.			FED. ROAD DIST. NO. ILLINOIS FED. AID PROJECT	

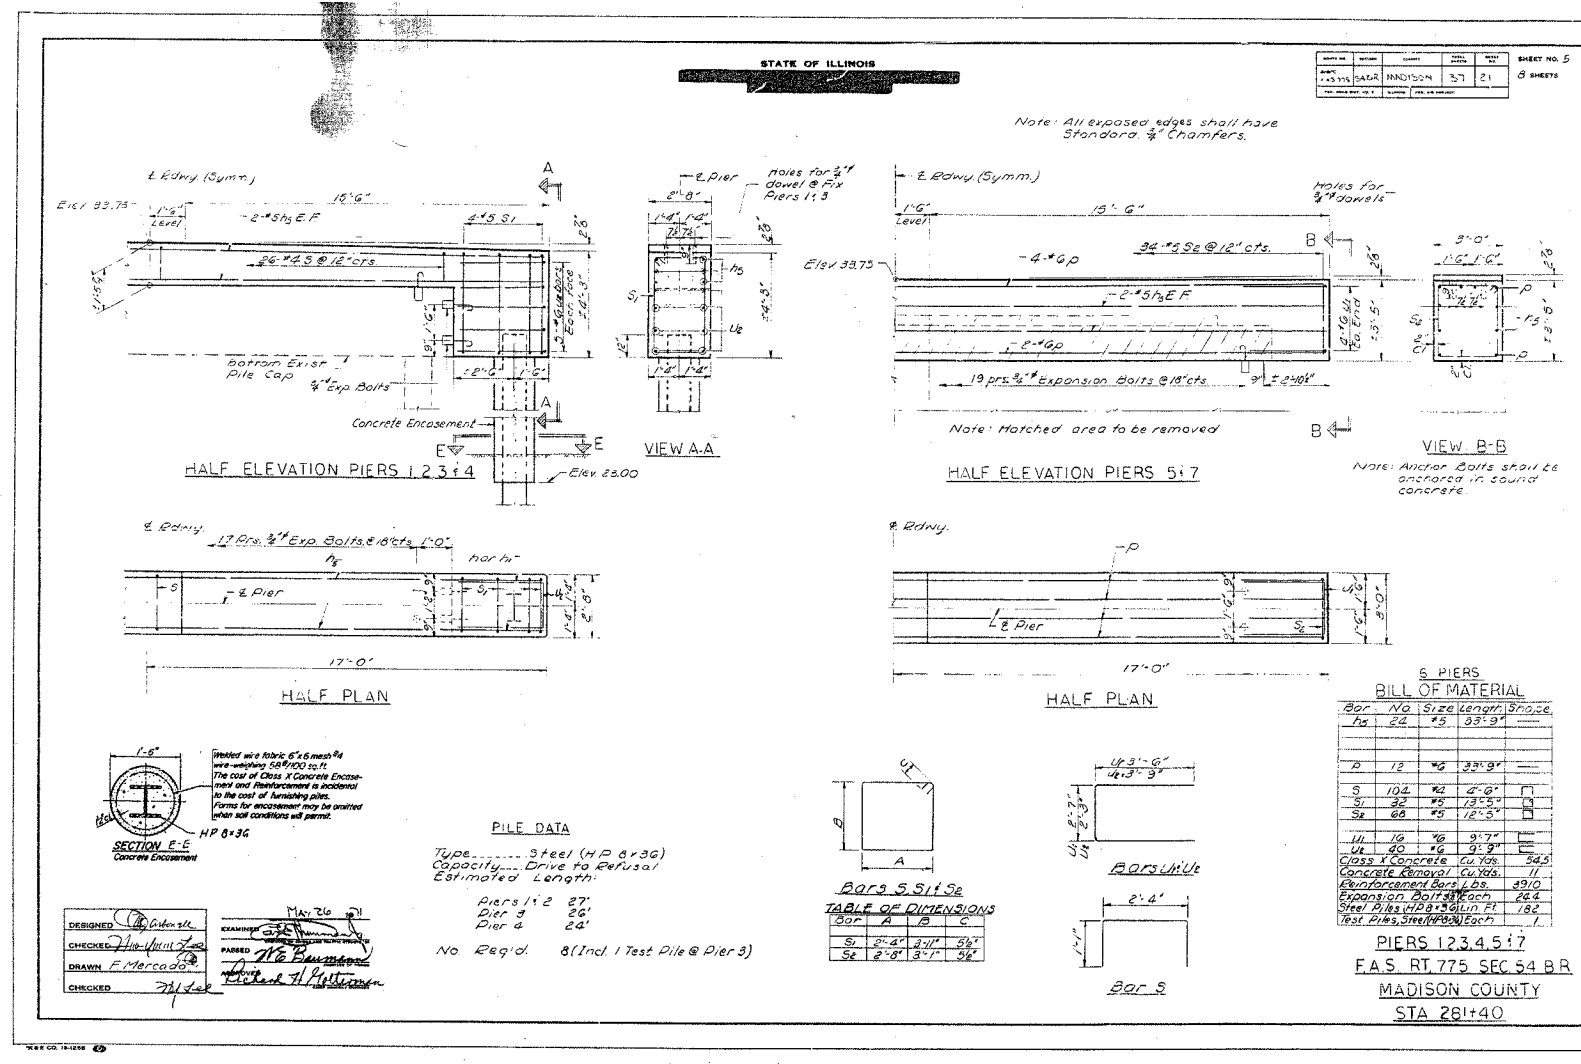

FOR INFORMATION ONLY

PLOT DATE = 10/19/2005
FILE NAME = c:\pawar\pawar\105\plan\p108\1425b.dgn
PLOT NO. = 7 IN.
REFERENCE = #REF#

REVISIONS	
NAME	DATE

ILLINOIS DEPARTMENT OF TRANSPORTATION
EXISTING STRUCTURE PLANS

FAP ROUTE 789
SECTION 54BR-1
MADISON COUNTY

SCALE: VERT.
HORIZ.
DATE

DRAWN BY
CHECKED BY