


PLOT DATE = #DATE#
 PLOT NAME = #FILE#
 USER NAME = #USER#

ORIGINI SURVEYED SURVEYED
 SURVEY PLOTTED PLOTTED
 NOTE BOOK TEMPLATE
 NO. AREAS CHECKED

BY: _____ DATE: _____
 SURVEYED SURVEYED
 PLOTTED PLOTTED
 NOTE BOOK TEMPLATE
 NO. AREAS CHECKED

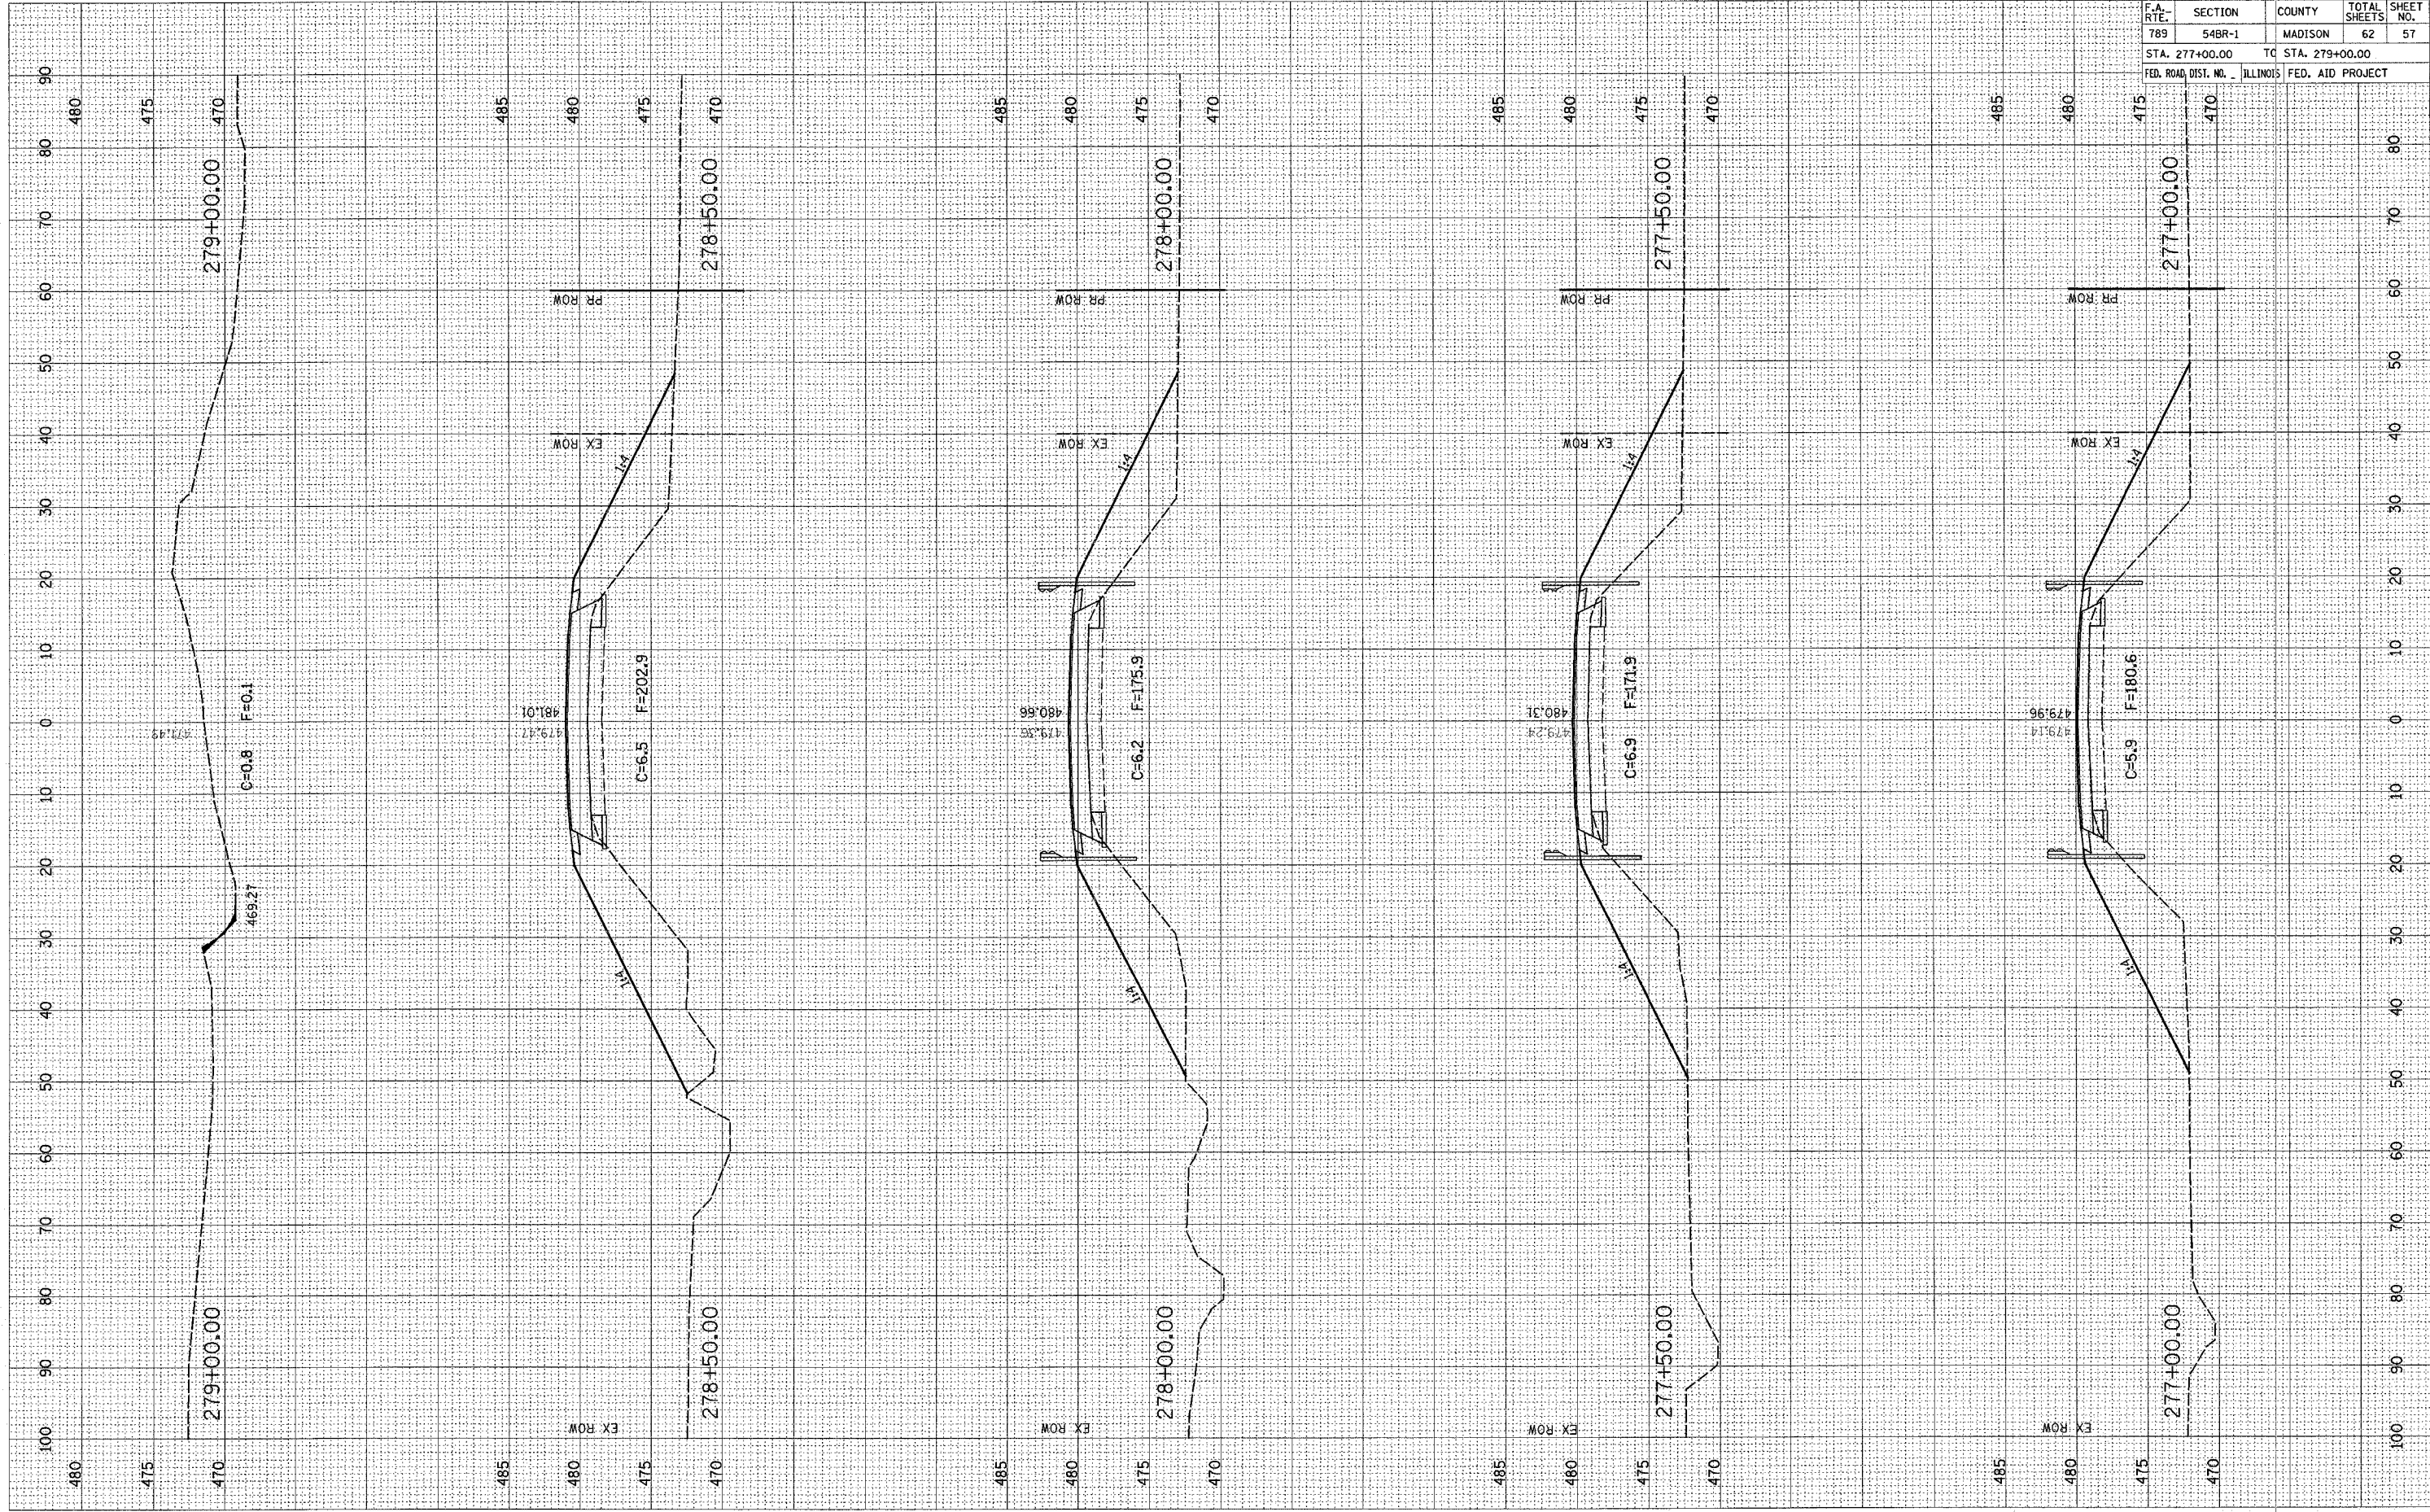

CONTRACT NO. 76864	
F.A. RTE. 789	SECTION 54BR-1
COUNTY MADISON	TOTAL SHEETS 62
TC STA. 279+00.00	SHEET NO. 57
FED. ROAD DIST. NO. ILLINOIS	
FED. AID PROJECT	