


PLOT DATE = *DATE*
 PLOT SCALE = *SCALE*
 USER NAME = *USER*

ORIGINAL SURVEYED SURVEYED SURVEYED
 SURVEY SURVEY SURVEY
 NOTE BOOK NOTE BOOK NOTE BOOK
 NO. NO. NO.

BY _____ DATE _____
 SURVEYED SURVEYED SURVEYED
 PLOTTED PLOTTED PLOTTED
 NOTE BOOK NOTE BOOK NOTE BOOK
 NO. NO. NO.

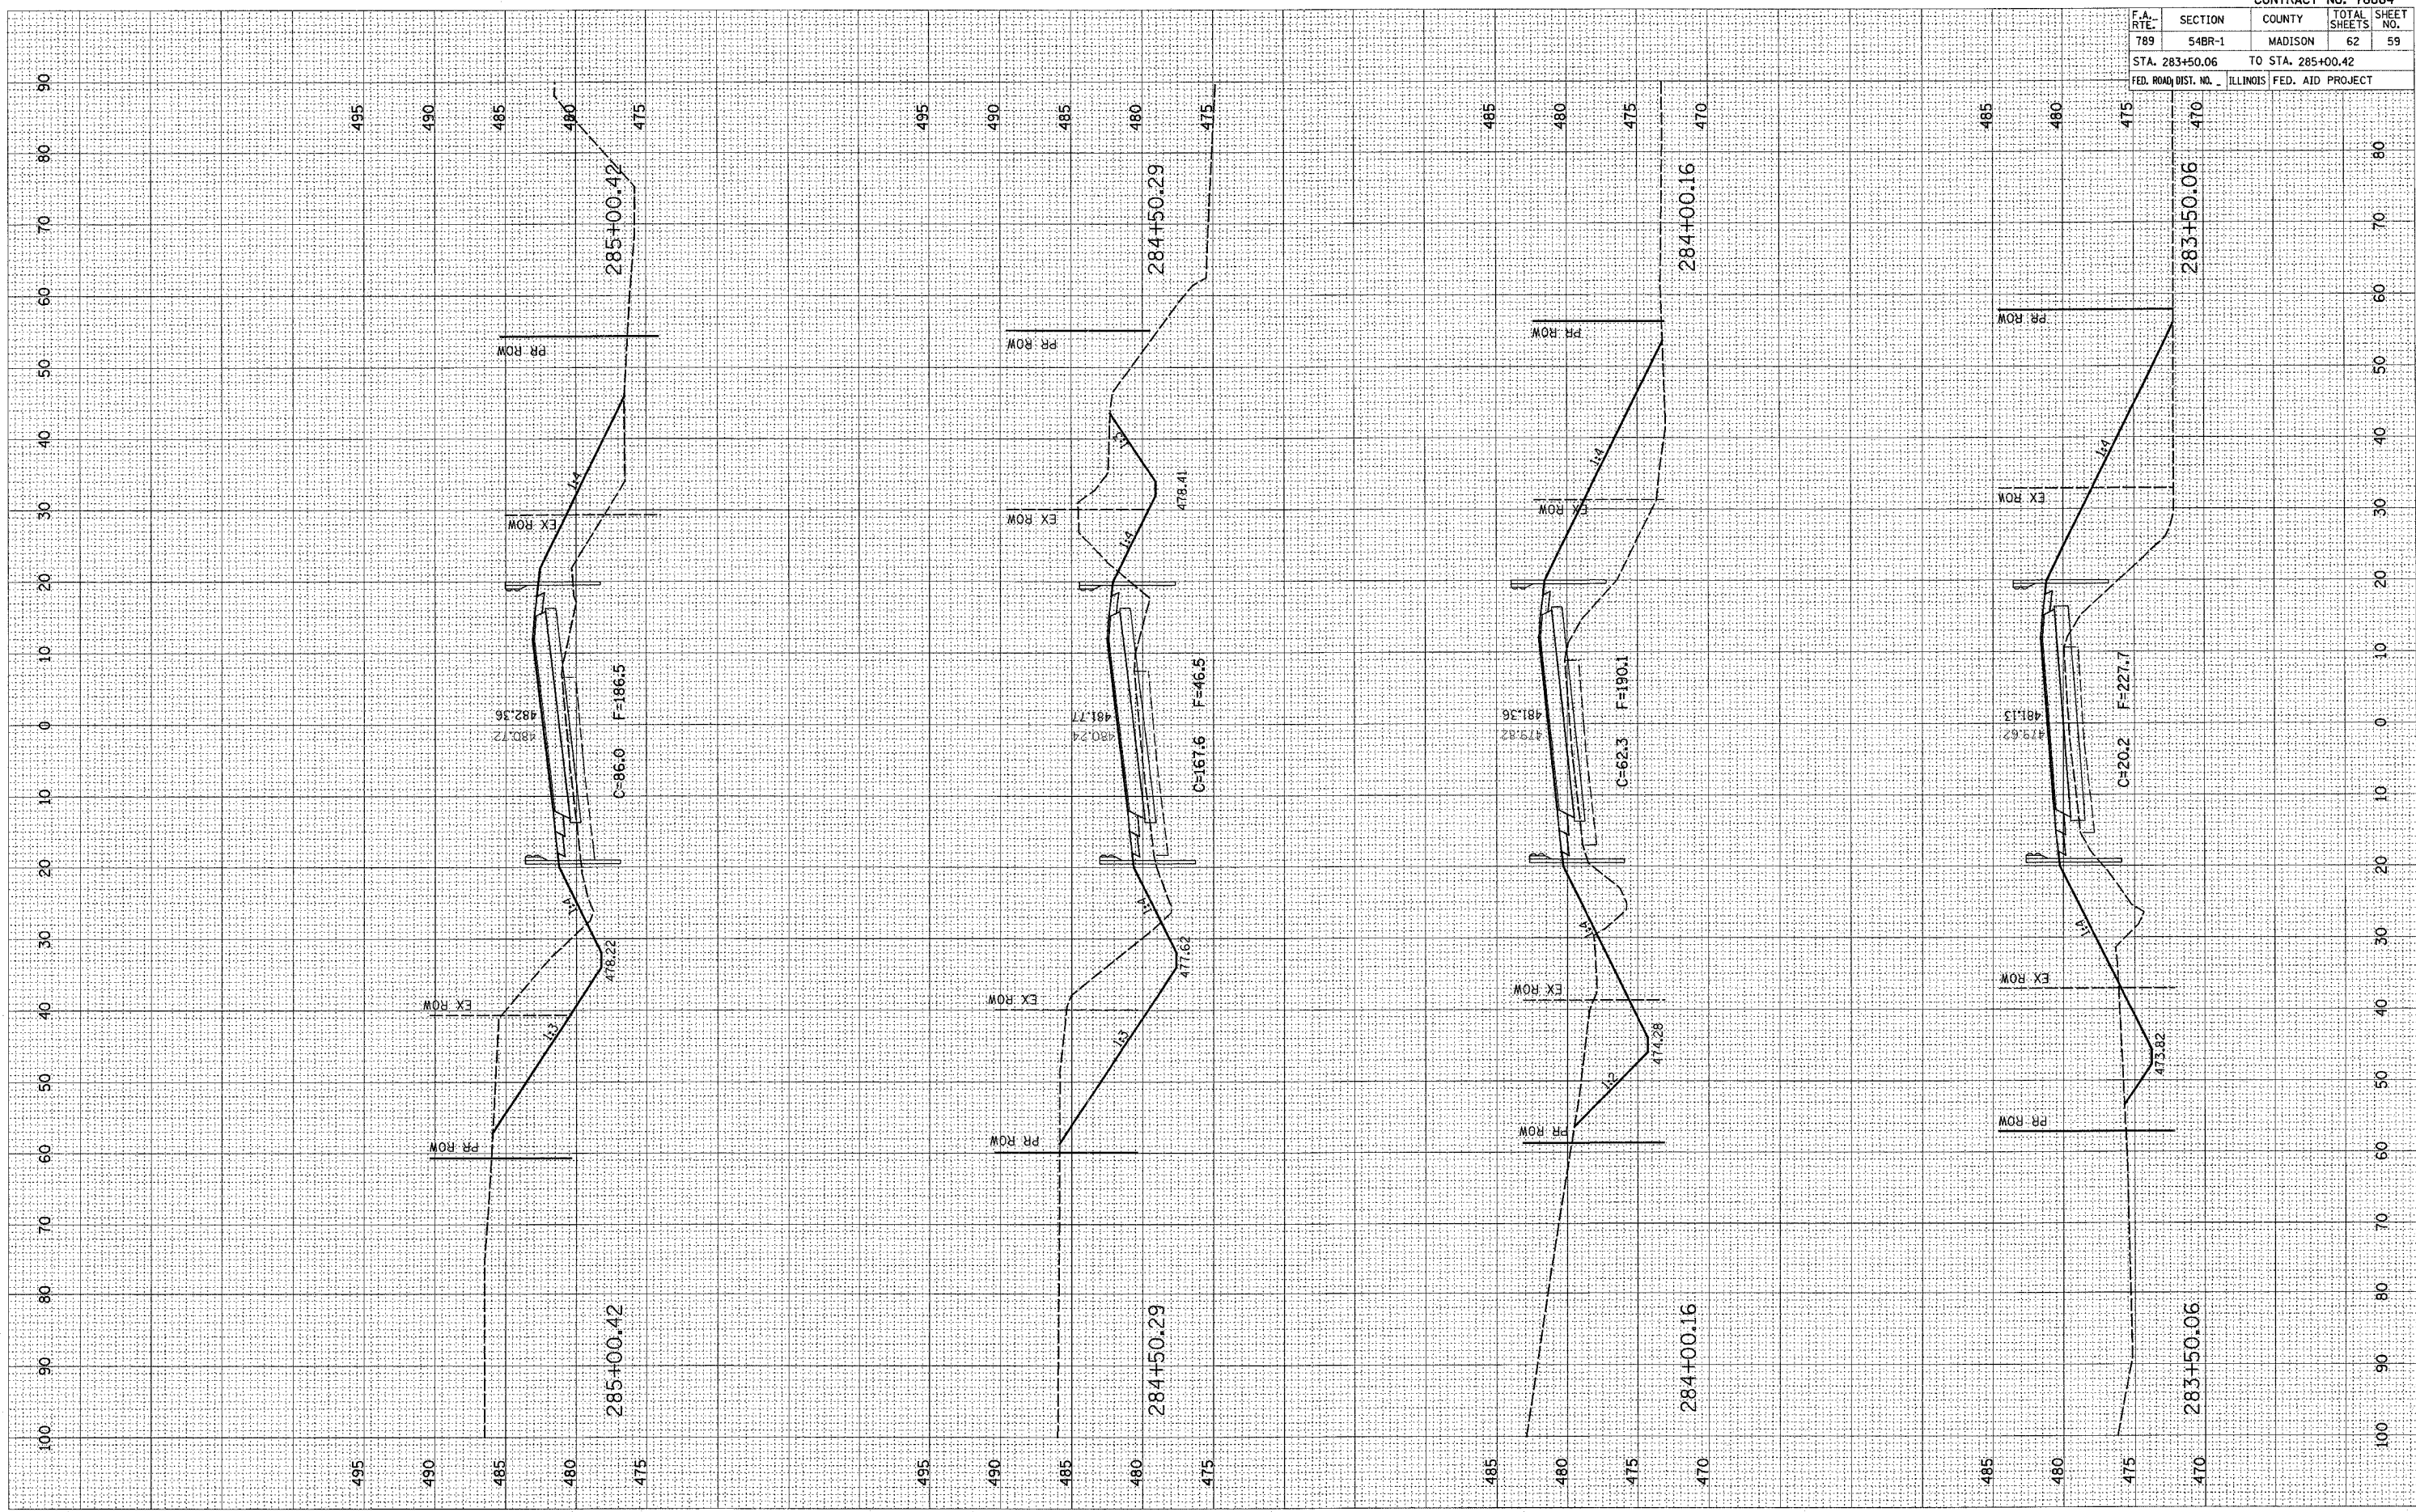

| CONTRACT NO. 76864 | | | |
|-----------------------------------------------|---------|-------------------|--------------|
| F.A. RTE. | SECTION | COUNTY | TOTAL SHEETS |
| 789 | 54BR-1 | MADISON | 62 |
| STA. 283+50.06 | | TO STA. 285+00.42 | |
| FED. ROAD DIST. NO. ILLINOIS FED. AID PROJECT | | | |

100 90 80 70 60 50 40 30 20 10 0 10 20 30 40 50 60 70 80 90