
	1 ':	SECTION	Co	COUNTY		****	7
			1.		10	08	35
	STA.		TO 574				
		0+0 0117 -4 7	12.0015		712	410 540.	1141

CONTRACT NO. 8371

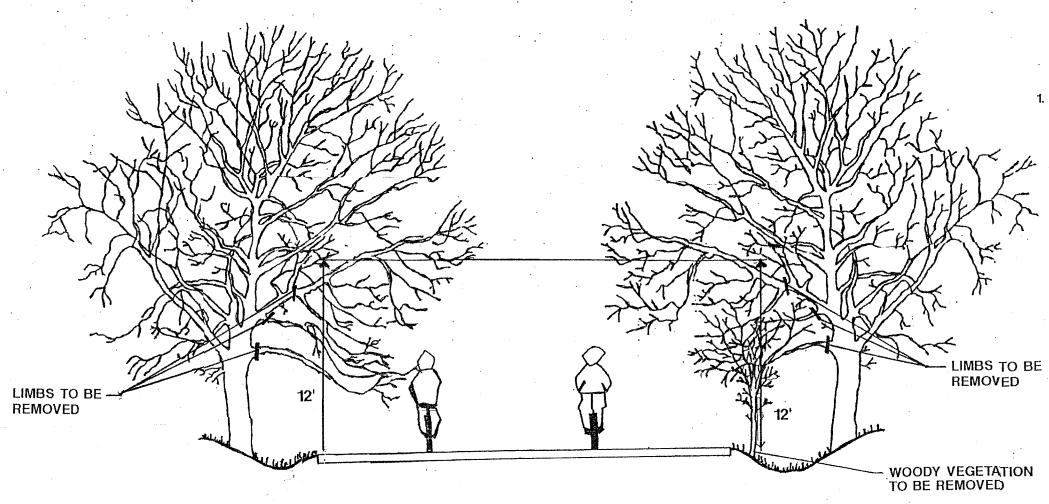

GENERAL NOTES

1. THE NATIONAL ARBORIST ASSOCIATION'S PRUNING STANDARDS FOR SHADE TREES CLASS II - STANDARD PRUNING SPECIFICATIONS SHALL BE FOLLOWED.

ILUNOIS DEPARTMENT OF TRANSPORTATION

PRUNING FOR SAFETY AND EQUIPMENT CLEARANCE

SCALE: NTS

DRAWN BY DESIGNED BY CHECKED BY