

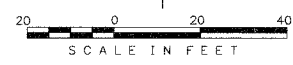


F.A.P. RTE.	SECTION	COUNTY	TOTAL SHEETS	SHEET NO.
06-0096-00-SW	DJ PAGE	DU PAGE	16	10
FEDERAL RD. DIST. NO.	ILLINOIS	FEDERAL AID PROJECT		
CONTRACT: 83851				

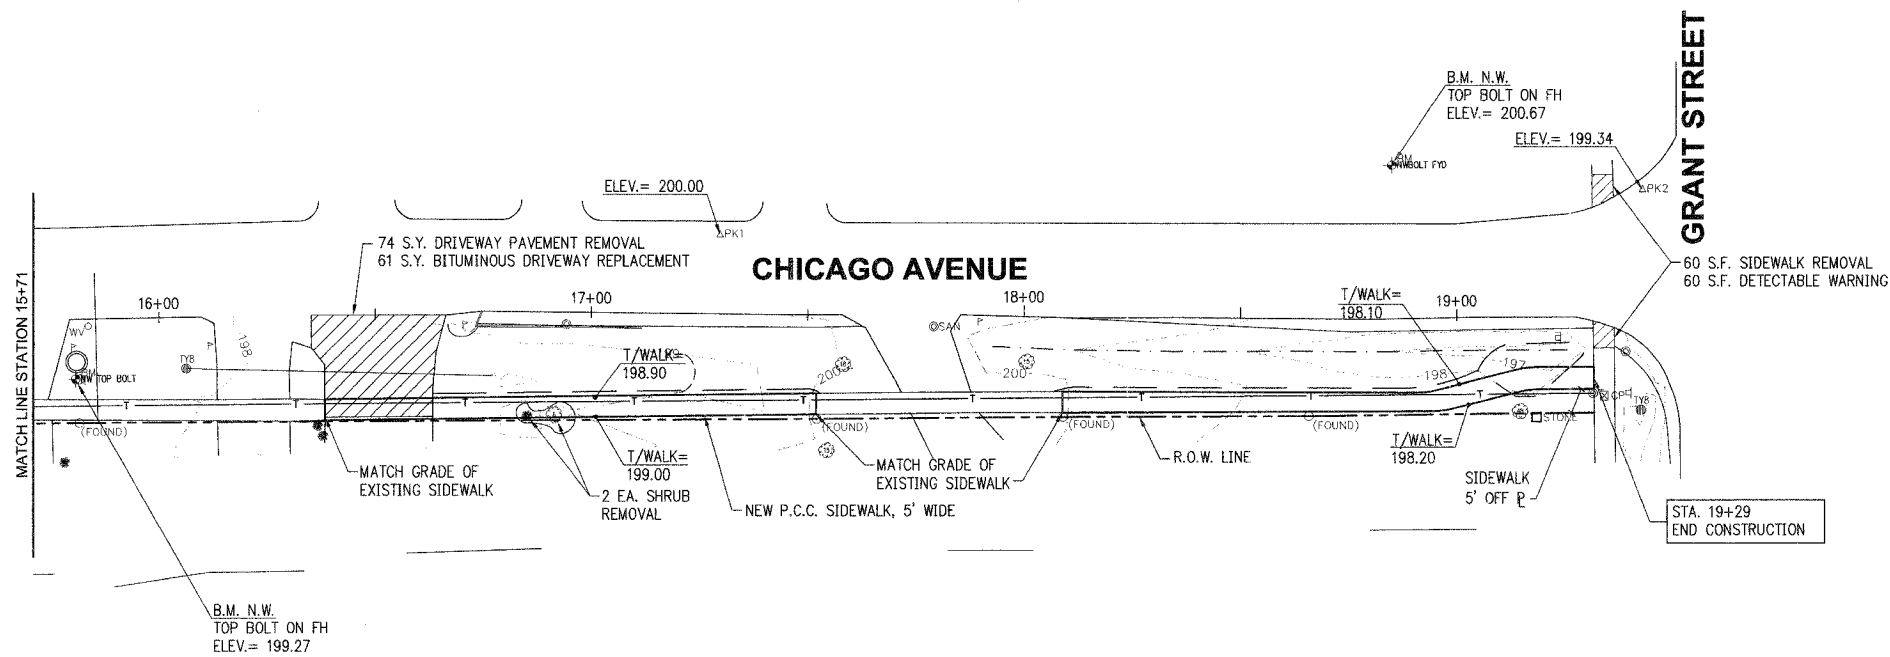

no.	date	by	ckd	description

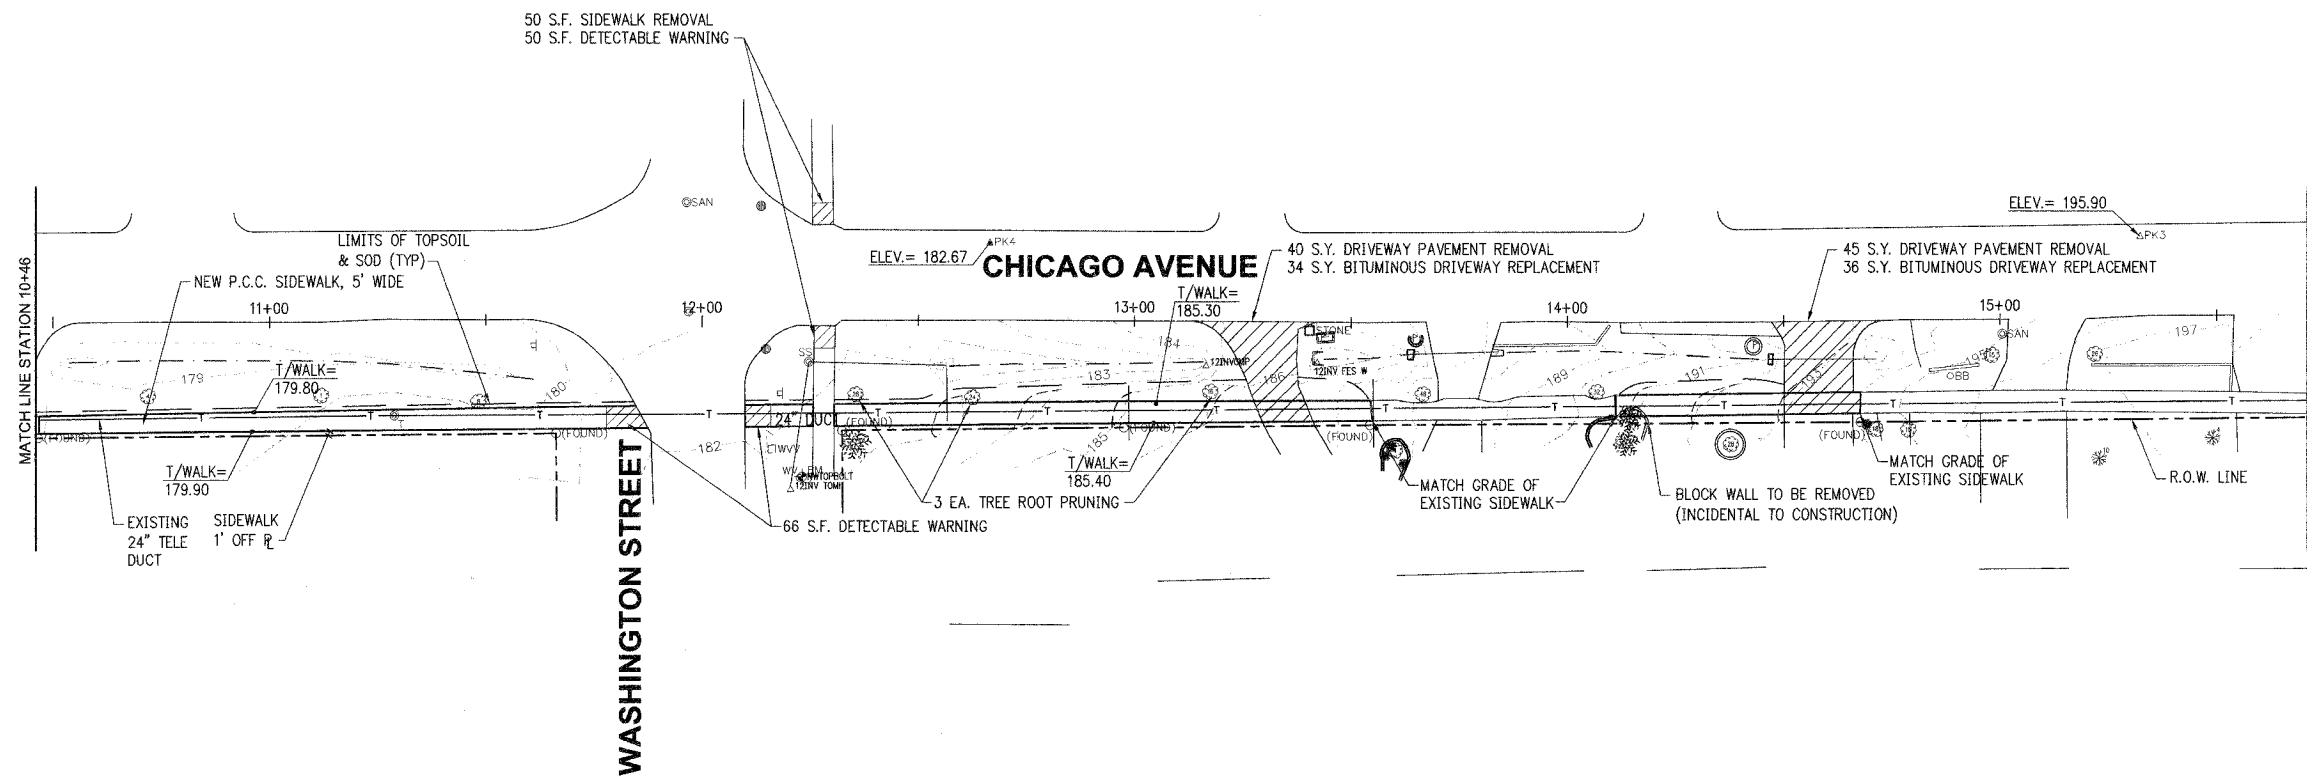

date	11-11-05	detailed	G. ALVAREZ
designed	M. KUNTZ	checked	A. BRYANT



VILLAGE OF WESTMONT	
2006 CMAQ SIDEWALK PROJECT	
CHICAGO AVENUE PLAN	
STA. 10+46 TO GRANT STREET	
project	39606
contract	
drawing	
rev.	
sheet	10 of 16 sheets
file \\WESTMONT\39606-2006 SW DESIGN\CAD\BID\39606C008	

COPYRIGHT © 2005 BURNS AND MCDONNELL ENGINEERING COMPANY, INC.