

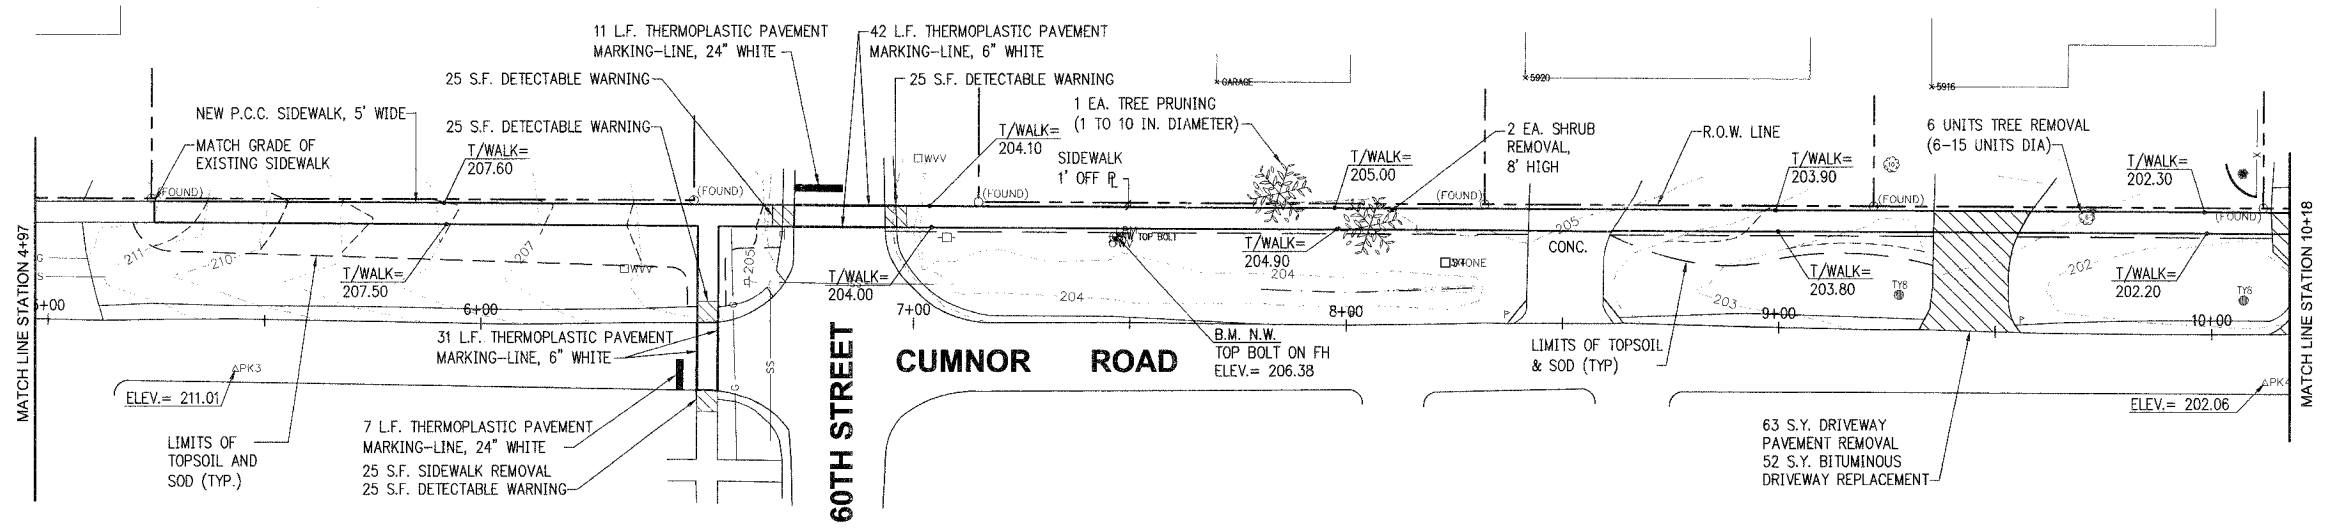


F.A.P. RTE.	SECTION	COUNTY	TOTAL SHEETS	SHEET NO.
	06-00096-00-SW	DU PAGE	16	11
FEDERAL RD. DIST. NO.	ILLINOIS		FEDERAL AID PROJECT	
CONTRACT: 83851				

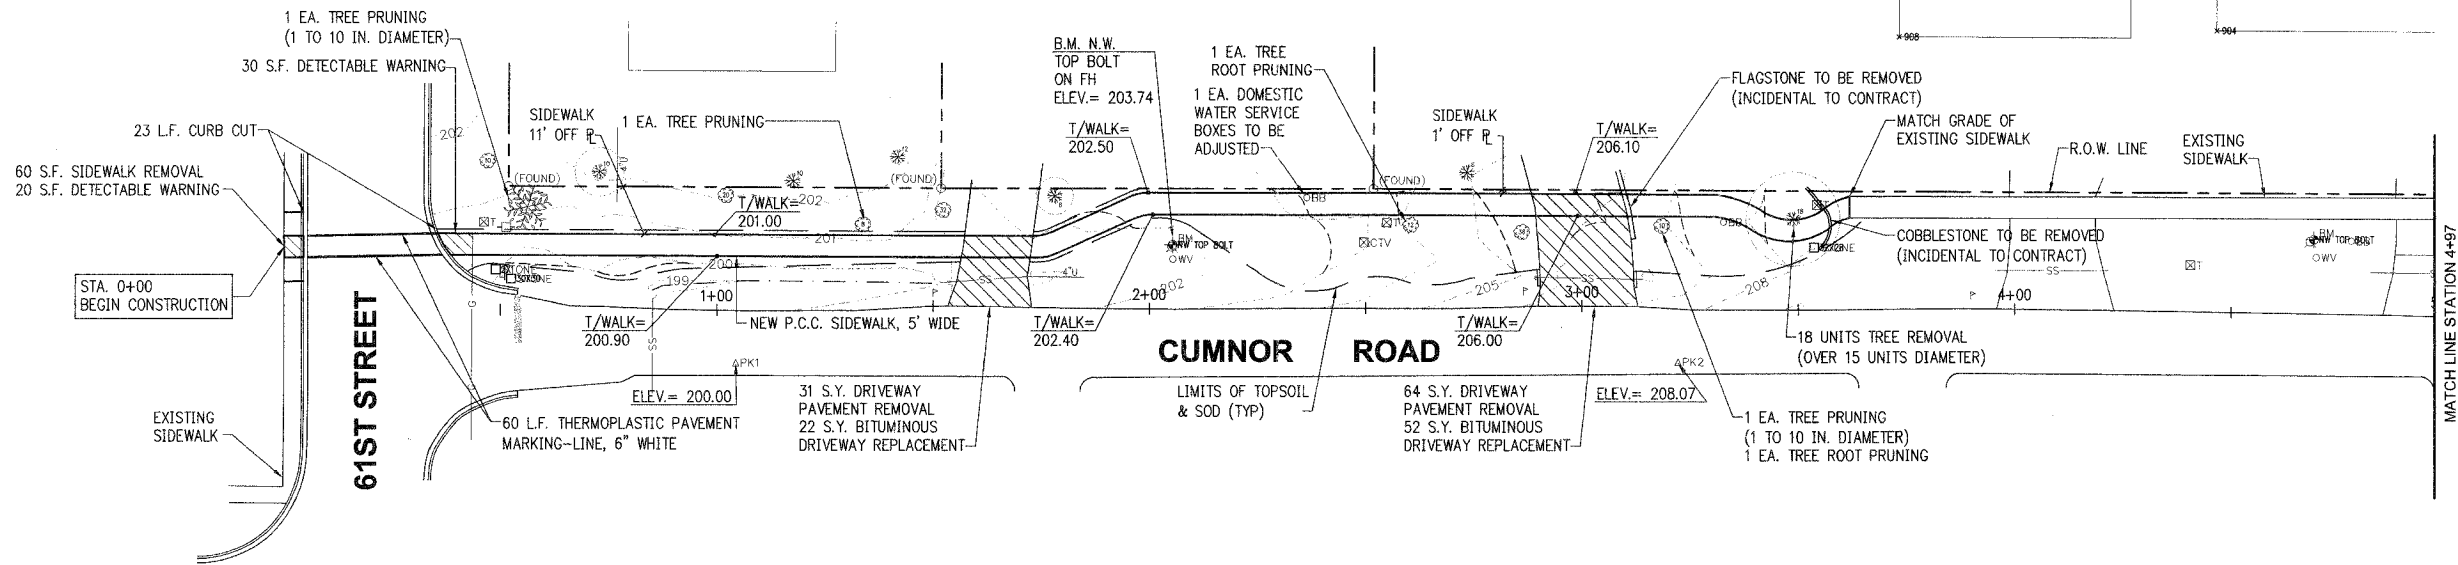

Scale For Microfilming
 Millimeters
 Inches

COPYRIGHT © 2005 BURNS AND MCDONNELL ENGINEERING COMPANY, INC.

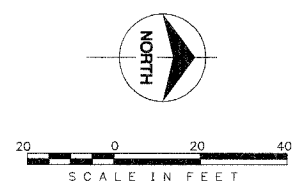

no.	date	by	ckd	description
-----	------	----	-----	-------------



date	11-11-05	detailed	G. ALVAREZ
designed	M. KUNTZ	checked	A. BRYANT



VILLAGE OF WESTMONT 2006 CMAQ SIDEWALK PROJECT CUMNOR ROAD PLAN 61ST STREET TO 10+18	
project	39606
contract	
drawing	rev.
sheet	11 of 16 sheets
file: WESTMONT\39606-2006 SW DESIGN\CAD\BID\39606C009	