

STATE OF ILLINOIS  
DEPARTMENT OF TRANSPORTATION  
DIVISION OF HIGHWAYS


PLANS FOR PROPOSED  
FEDERAL AID PROJECT  
CENTENNIAL TRAIL, (COOK COUNTY)  
WILL COUNTY LINE TO RIVER ROAD EAST TERMINUS  
BICYCLE TRAIL  
SECTION 94-F3000-05-BT  
PROJECT ACTE-D001 (610)  
JOB C-91-374-01  
FOREST PRESERVE DISTRICT OF COOK COUNTY

SECTION	COUNTY	TOTAL SHEETS	SHEET NO.
94-F3000-05-BT	COOK	102	1


CONTRACT NO. 83859

INDEX OF SHEETS

- 1 TITLE SHEET / INDEX OF SHEETS
- 2 STATE STANDARDS, PLAN NOTES
- 3-4 SUMMARY OF QUANTITIES
- 5-8 TYPICAL SECTIONS
- 9-10 QUANTITY SCHEDULE
- 11-21 TRAIL PLAN & PROFILE - SEGMENT 1
- 21-33 TRAIL PLAN & PROFILE - SEGMENT 2
- 33-51 TRAIL PLAN & PROFILE - SEGMENT 3
- 51-56 TRAIL PLAN & PROFILE - SEGMENT 4
- 56-67 TRAIL PLAN & PROFILE - SEGMENT 5
- 68-76 MISCELLANEOUS DETAILS
- 77-90 CROSS SECTIONS - SEGMENT 1
- 91-102 CROSS SECTIONS - SEGMENT 4

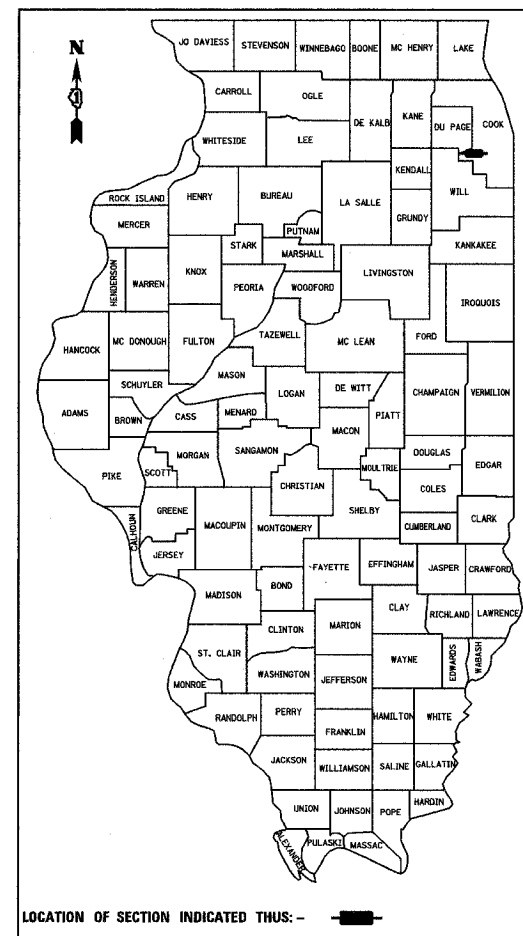

METRIC RATIOS

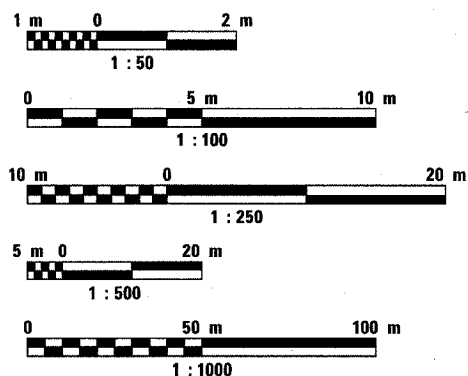

FULL SIZE PLANS HAVE BEEN PREPARED USING STANDARD ENGINEERING SCALES. REDUCED SIZED PLANS WILL NOT CONFORM TO STANDARD SCALES. IN MAKING MEASUREMENTS ON REDUCED PLANS, THE ABOVE SCALES MAY BE USED.


J.U.L.I.E.  
JOINT UTILITY LOCATION INFORMATION FOR EXCAVATION  
1-800-892-0123

CONTRACT NO. 83859

DESIGN DESIGNATION  
BIKE PATH  
DESIGN SPEED LIMIT  
20 MPH

PAVING OMISSION  
STA. 2+799 AH  
TO STA. 3+900

BEGIN CONSTRUCTION  
STA. 0+000

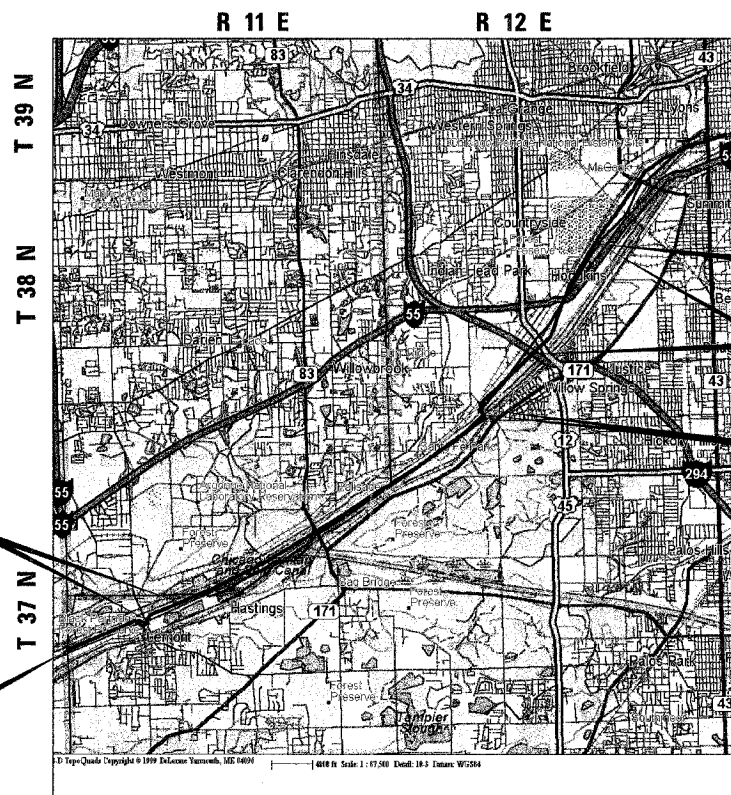

LOCATION MAP  
SCALE 1:20,000

GROSS LENGTH = 20,943 METERS  
NET LENGTH = 20,766 METERS

COOK COUNTY:  
STA. 0+000 TO STA. 4+011  
STA. 8+335 TO STA. 20+943  
DU PAGE COUNTY:  
STA. 4+011 TO STA. 8+335

END CONSTRUCTION  
STA. 20+943

PAVING OMISSION  
STA. 17+150 TO  
STA. 20+943

PAVING OMISSION  
STA. 14+758 TO  
STA. 14+946

DUNCAN L. HUGHES  
062-045411  
REGISTERED  
PROFESSIONAL  
ENGINEER  
OF  
ILLINOIS  
*Duncan L. Hughes*  
11/30/2007  
Expire DATE: 11/06/2008

AGENCY RESPONSIBLE FOR LETTING

APPROVED NOVEMBER 8, 2006  
*Alvin Miller* DIRECTOR OF PLANNING  
FOREST PRESERVE DISTRICT OF COOK COUNTY

PASSED NOVEMBER 8, 2006  
*Cheryl Henderson Holt*  
DISTRICT 1 ENGINEER OF LOCAL ROADS AND STREETS

RELEASING FOR BID  
BASED ON LIMITED REVIEW Nov 8, 2006  
*Diane O'Keefe*  
DEPUTY DIRECTOR OF HIGHWAYS, REGION 1 ENGINEER

PRINTED BY THE AUTHORITY  
OF THE STATE OF ILLINOIS

PLANS PREPARED BY:

**URS** 100 S. WACKER DR. SUITE 500  
CHICAGO, IL, 60606  
TEL. (312)-939-1000  
FAX (312)-939-4198

FEDERAL AID PROGRAM ENGINEER: JESSICA FELICIANO (847) 705-4487