

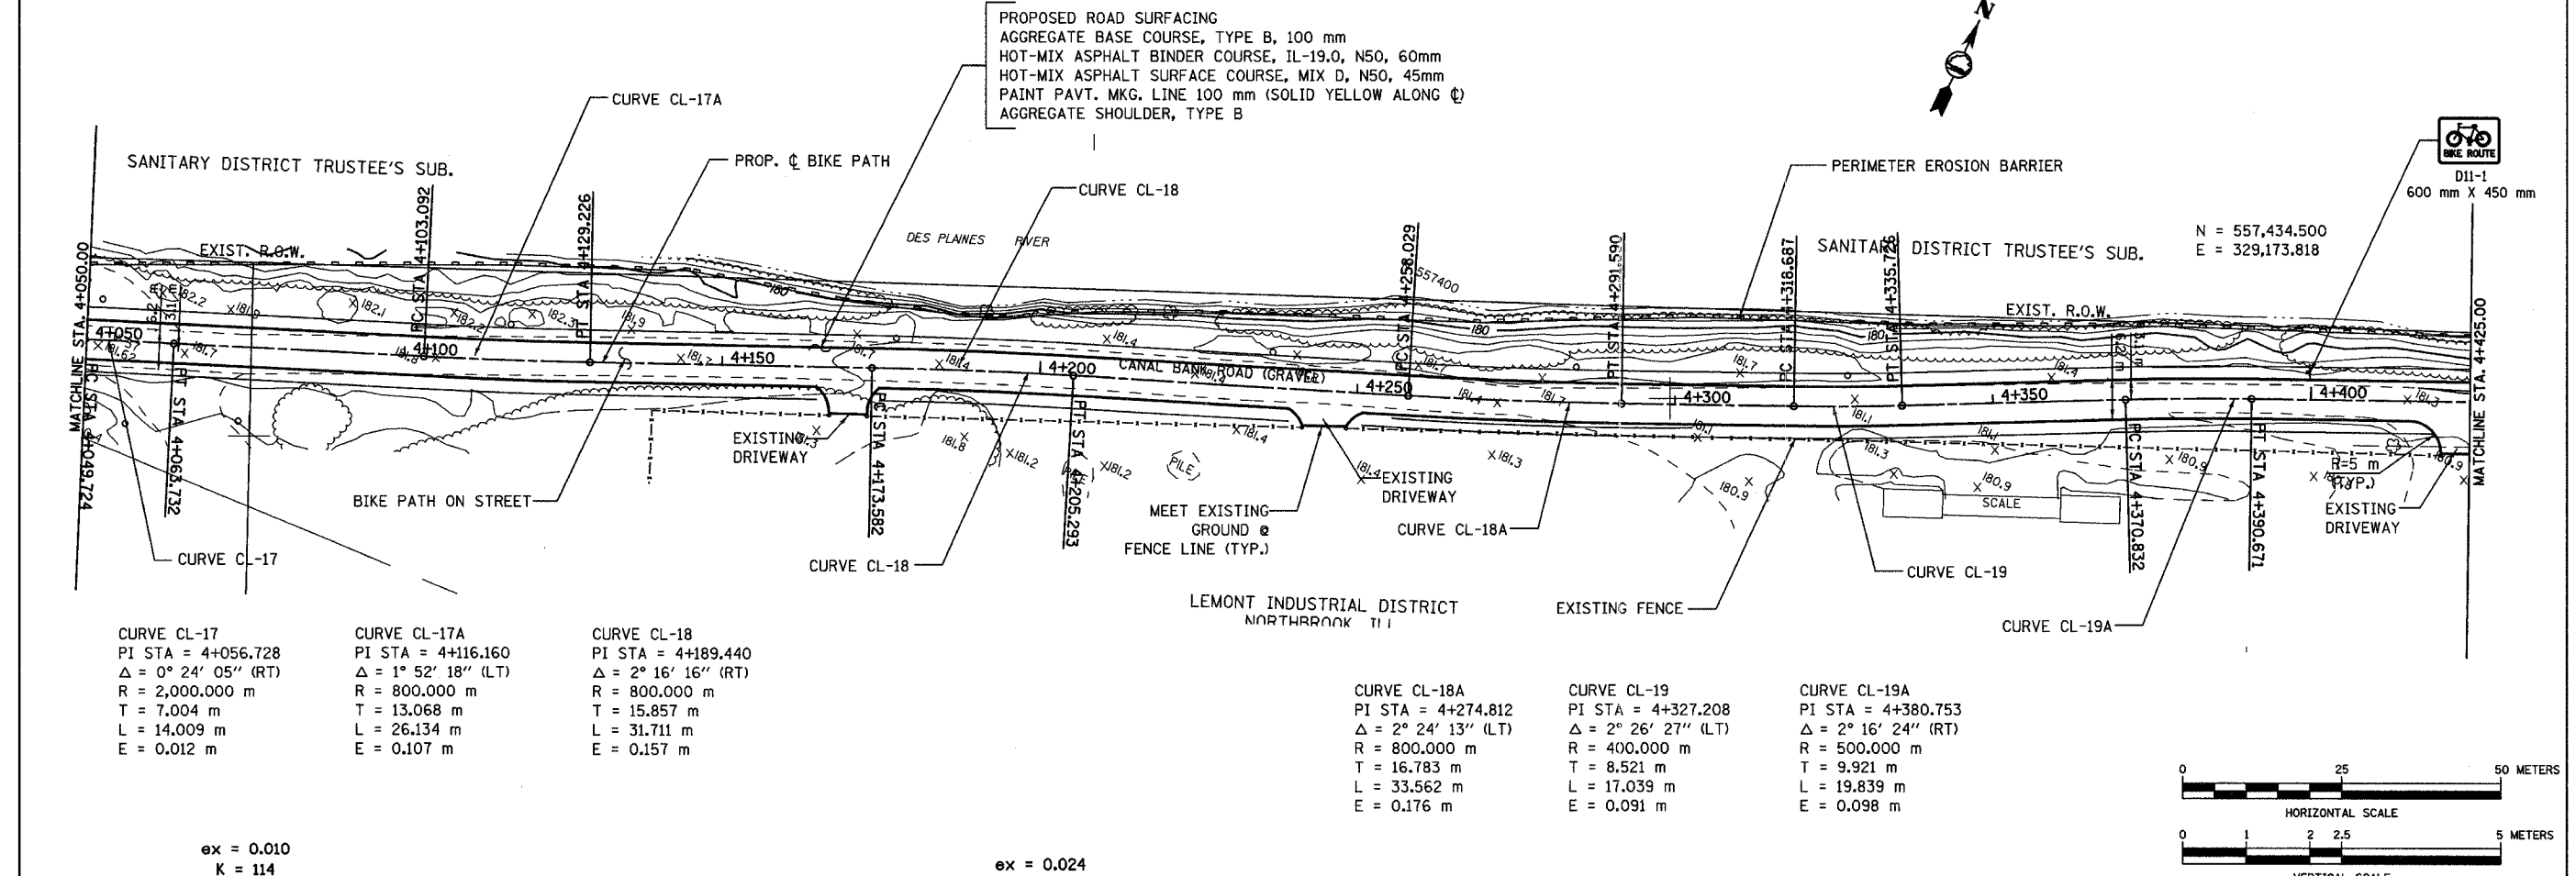


SECTION	COUNTY	TOTAL SHEETS	SHEET NO.
94-F3000-05-BT	COOK	102	22
STA. TO STA.			
IDOT PROJECT NO. TE-D001(610)			
CENTENNIAL TRAIL			

CONTRACT NO. 83859

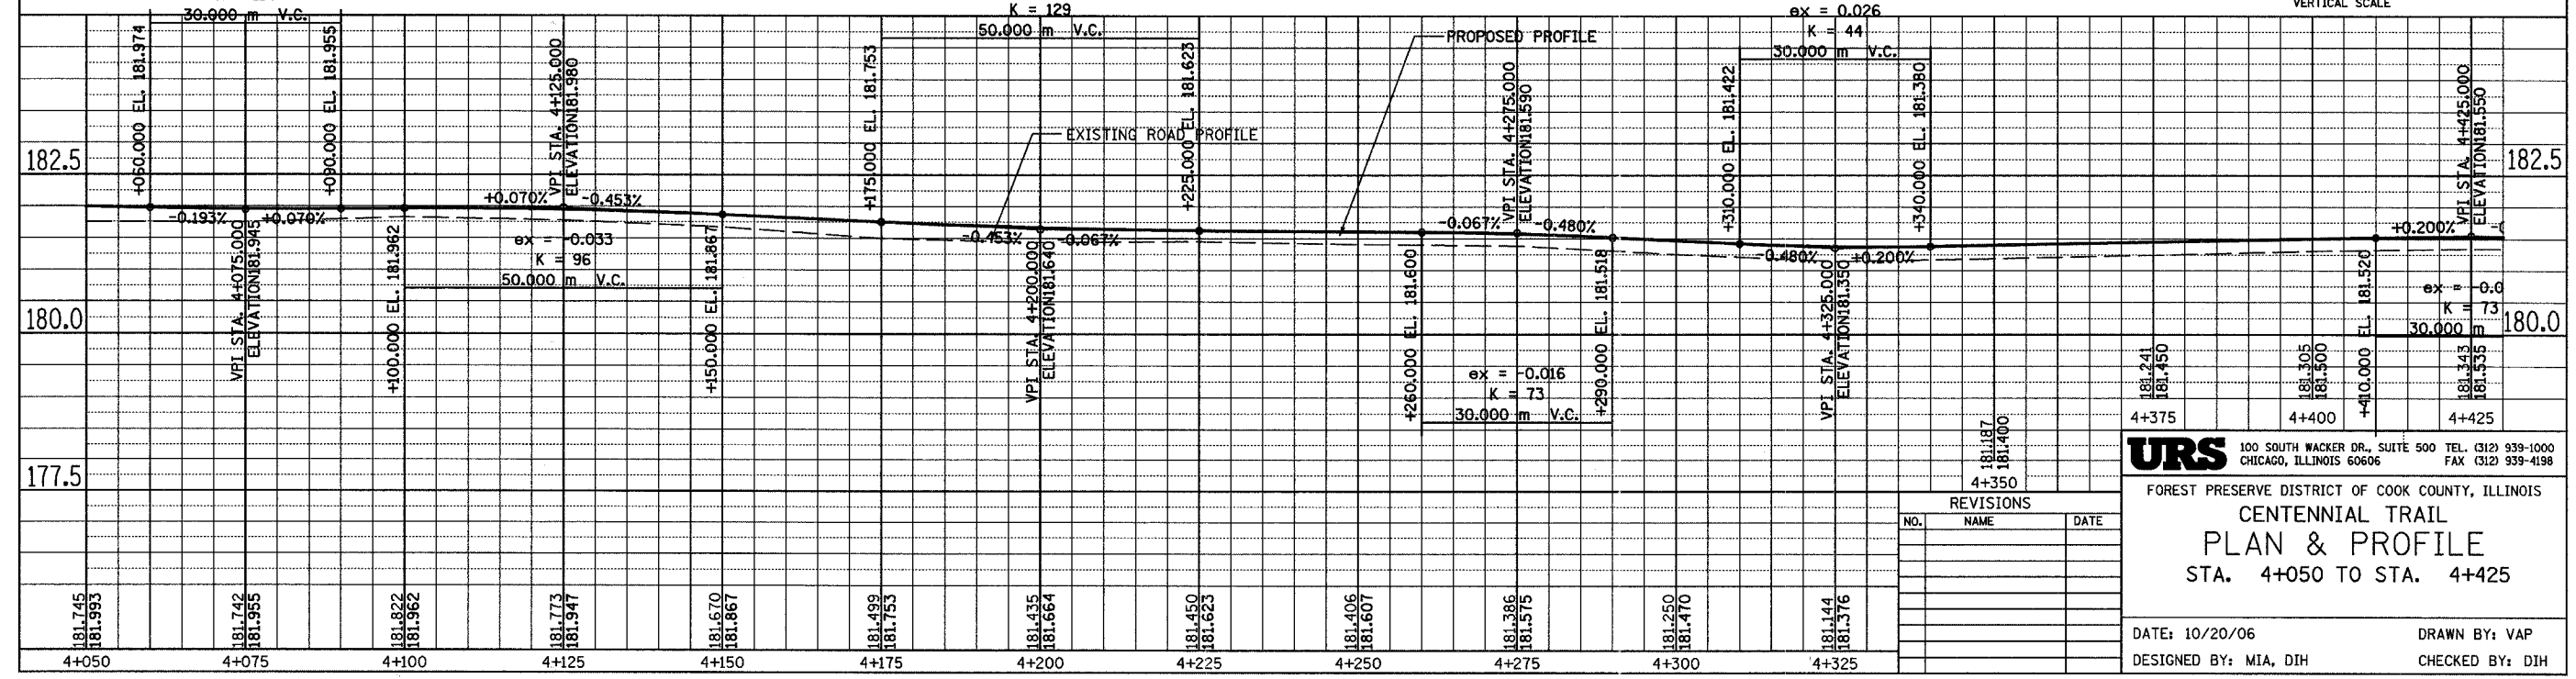

<p>CURVE CL-17          PI STA = 4+056.728  <math>\Delta = 0^\circ 24' 05''</math> (RT)          R = 2,000.000 m          T = 7.004 m          L = 14.009 m          E = 0.012 m</p>	<p>CURVE CL-17A          PI STA = 4+116.160  <math>\Delta = 1^\circ 52' 18''</math> (LT)          R = 800.000 m          T = 13.068 m          L = 26.134 m          E = 0.107 m</p>	<p>CURVE CL-18          PI STA = 4+189.440  <math>\Delta = 2^\circ 16' 16''</math> (RT)          R = 800.000 m          T = 15.857 m          L = 31.711 m          E = 0.157 m</p>	<p>CURVE CL-18A          PI STA = 4+274.812  <math>\Delta = 2^\circ 24' 13''</math> (LT)          R = 800.000 m          T = 16.783 m          L = 33.562 m          E = 0.176 m</p>	<p>CURVE CL-19          PI STA = 4+327.208  <math>\Delta = 2^\circ 26' 27''</math> (LT)          R = 400.000 m          T = 8.521 m          L = 17.039 m          E = 0.091 m</p>	<p>CURVE CL-19A          PI STA = 4+380.753  <math>\Delta = 2^\circ 16' 24''</math> (RT)          R = 500.000 m          T = 9.921 m          L = 19.839 m          E = 0.098 m</p>
--	--	---	--	--	---

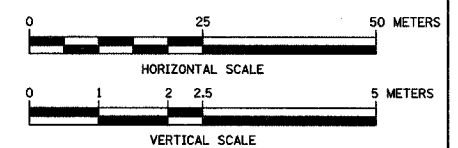

**URS** 100 SOUTH WACKER DR., SUITE 500 TEL. (312) 939-1000  
 CHICAGO, ILLINOIS 60606 FAX (312) 939-4198

FIRST PRESERVE DISTRICT OF COOK COUNTY, ILLINOIS  
**CENTENNIAL TRAIL  
 PLAN & PROFILE**  
 STA. 4+050 TO STA. 4+425

DATE: 10/20/06 DRAWN BY: VAP  
 DESIGNED BY: MIA, DIH CHECKED BY: DIH

NO.	NAME	DATE