

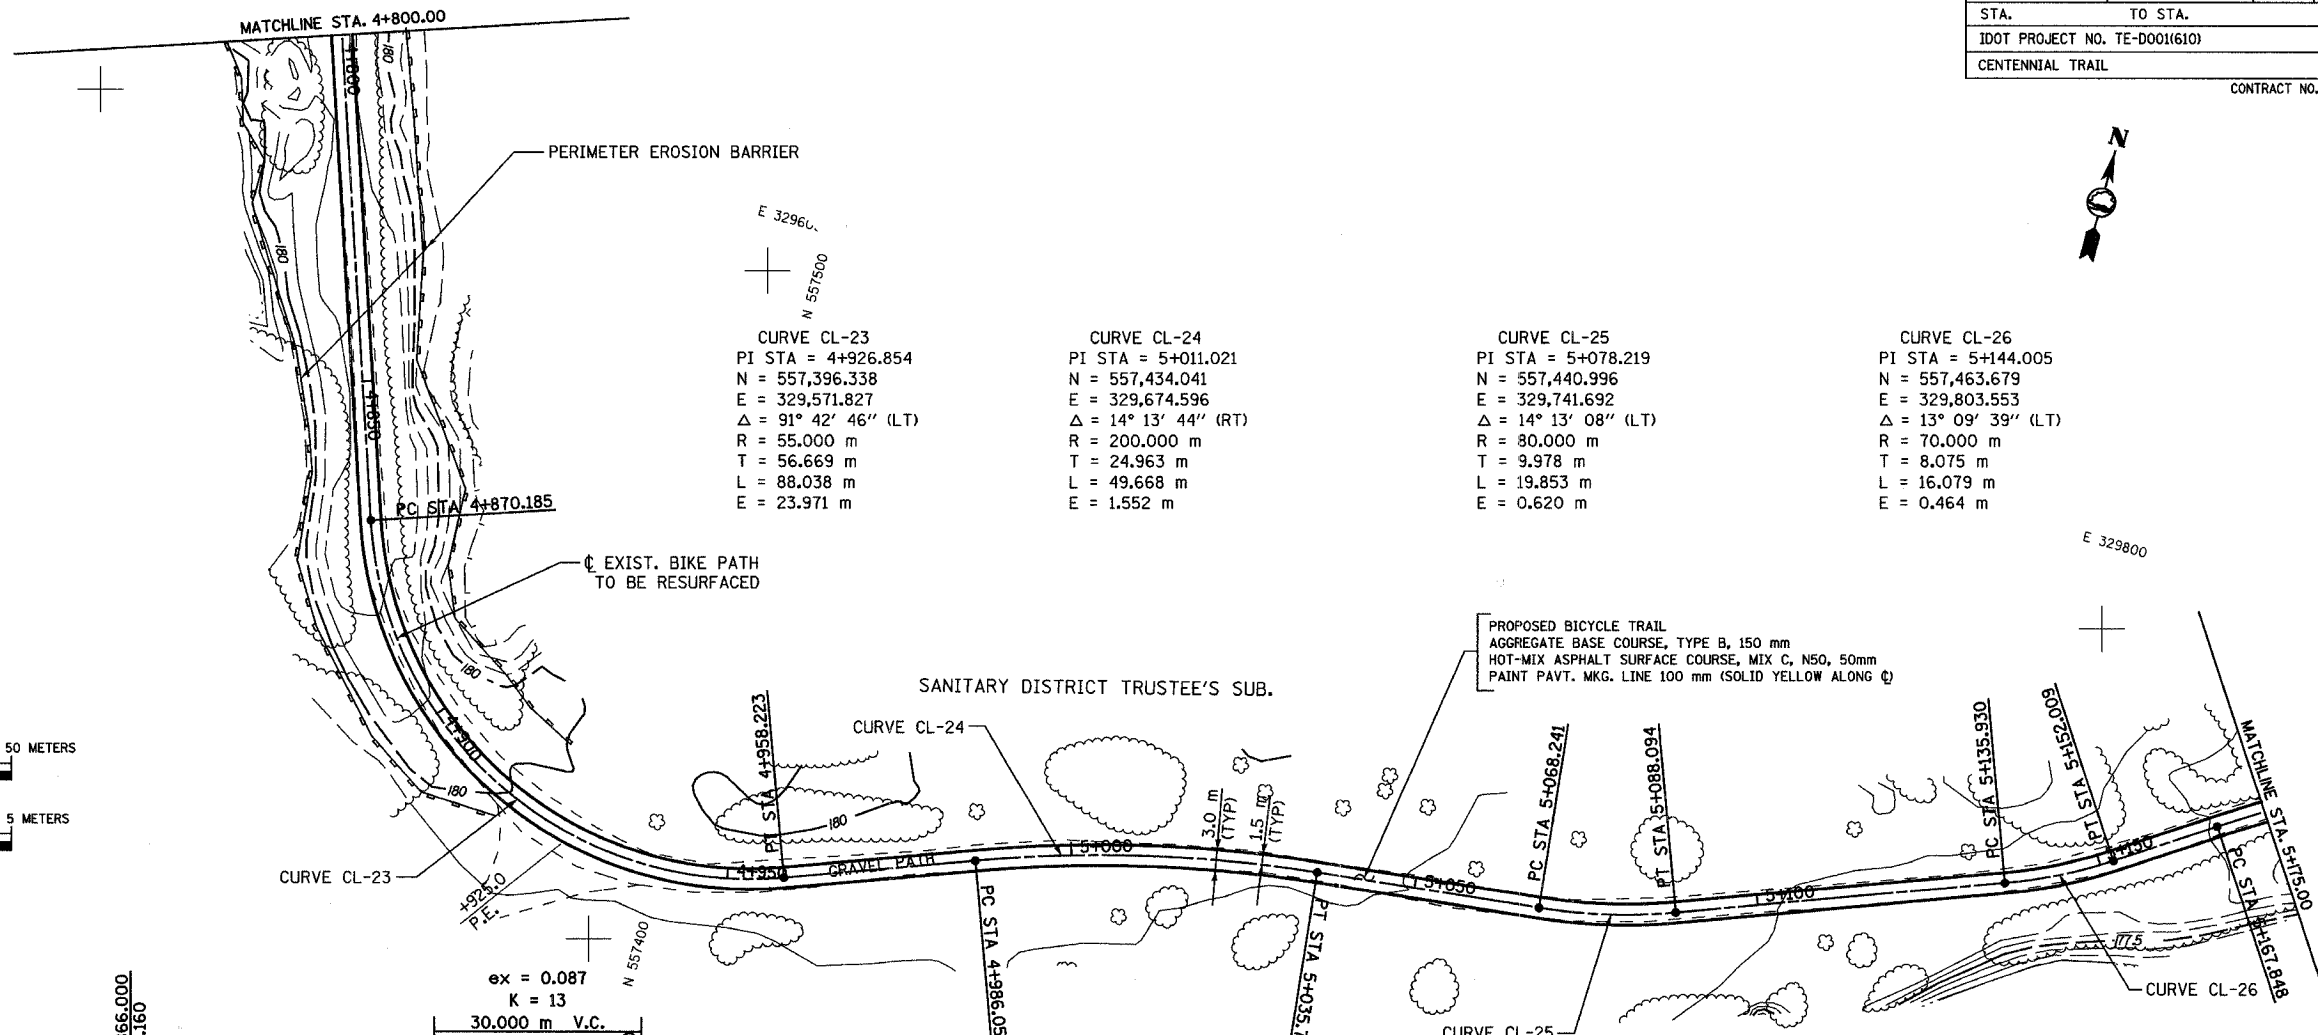


SECTION	COUNTY	TOTAL SHEETS	SHEET NO.
94-F3000-05-BT	COOK	102	24
STA. TO STA.			
IDOT PROJECT NO. TE-D001(610)			
CENTENNIAL TRAIL			

CONTRACT NO. 83859

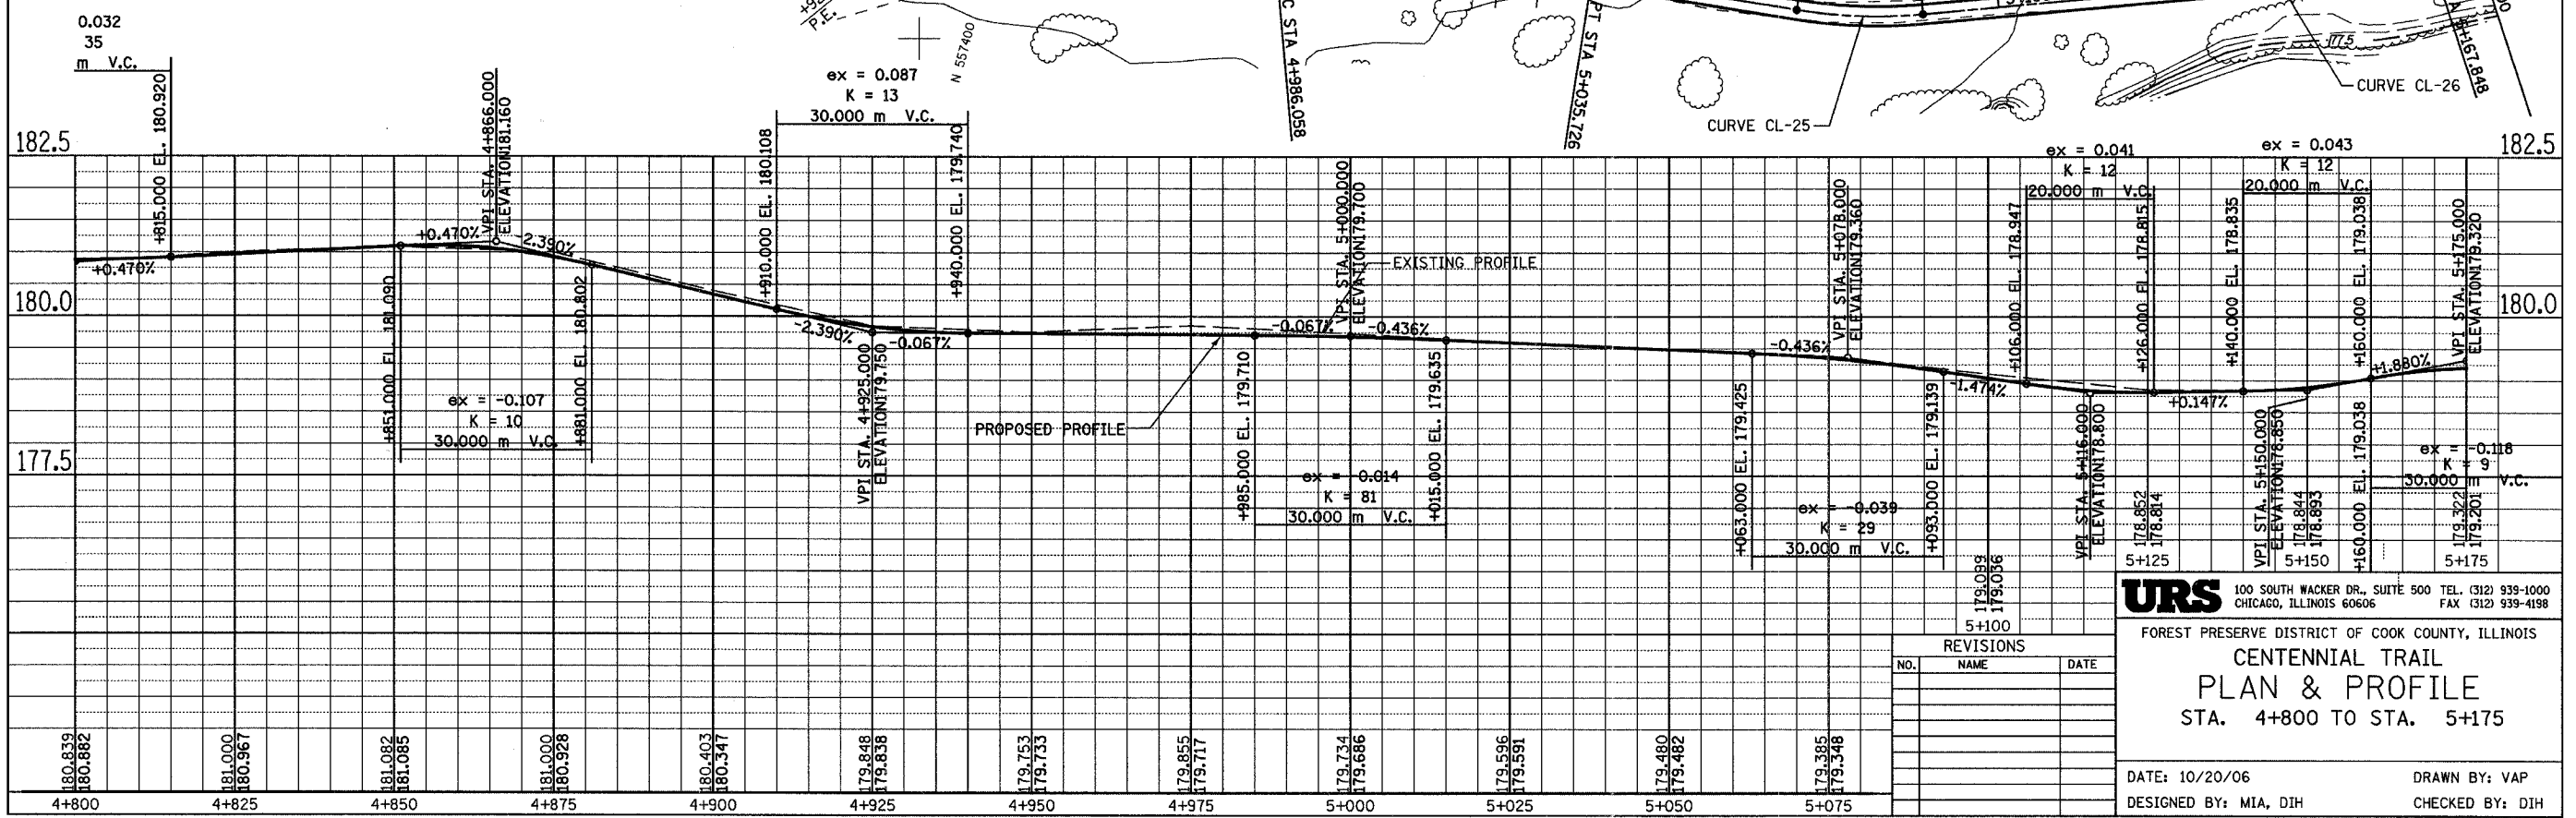

<p>CURVE CL-23 PI STA = 4+926.854 N = 557,396.338 E = 329,571.827 $\Delta = 91^\circ 42' 46''$ (LT) R = 55,000 m T = 56.669 m L = 88.038 m E = 23.971 m</p>	<p>CURVE CL-24 PI STA = 5+011.021 N = 557,434.041 E = 329,674.596 $\Delta = 14^\circ 13' 44''$ (RT) R = 200,000 m T = 24.963 m L = 49.668 m E = 1.552 m</p>	<p>CURVE CL-25 PI STA = 5+078.219 N = 557,440.996 E = 329,741.692 $\Delta = 14^\circ 13' 08''$ (LT) R = 80,000 m T = 9.978 m L = 19.853 m E = 0.620 m</p>	<p>CURVE CL-26 PI STA = 5+144.005 N = 557,463.679 E = 329,803.553 $\Delta = 13^\circ 09' 39''$ (LT) R = 70,000 m T = 8.075 m L = 16.079 m E = 0.464 m</p>
---	---	---	---

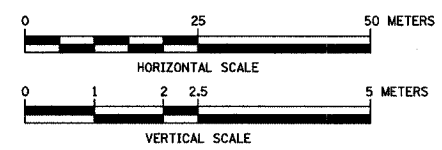

URS 100 SOUTH WACKER DR., SUITE 500 TEL. (312) 939-1000
 CHICAGO, ILLINOIS 60606 FAX (312) 939-4198

FOREST PRESERVE DISTRICT OF COOK COUNTY, ILLINOIS
CENTENNIAL TRAIL
PLAN & PROFILE
 STA. 4+800 TO STA. 5+175

DATE: 10/20/06 DRAWN BY: VAP
 DESIGNED BY: MIA, DIH CHECKED BY: DIH

REVISIONS		
NO.	NAME	DATE