

SECTION	COUNTY	TOTAL SHEETS	SHEET NO.
94-F3000-05-BT	COOK	102	26
STA.	TO STA.		
IDOT PROJECT NO. TE-D001(610)			
CENTENNIAL TRAIL			




CONTRACT NO. 83859

CURVE CL-35
 PI STA = 5+727.986
 N = 557,719.052
 E = 330,325.459
 $\Delta = 3^\circ 38' 46''$ (LT)
 R = 325.000 m
 T = 10.344 m
 L = 20.682 m
 E = 0.165 m

CURVE CL-36
 PI STA = 5+838.589
 N = 557,771.585
 E = 330,422.798
 $\Delta = 3^\circ 56' 17''$ (LT)
 R = 300.000 m
 T = 10.314 m
 L = 20.619 m
 E = 0.177 m

CURVE CL-37
 PI STA = 5+929.110
 N = 557,819.950
 E = 330,499.324
 $\Delta = 8^\circ 15' 22''$ (LT)
 R = 300.000 m
 T = 21.652 m
 L = 43.229 m
 E = 0.780 m

CURVE CL-34
 PI STA = 5+571.108
 N = 557,653.326
 E = 330,182.617
 $\Delta = 13^\circ 13' 12''$ (RT)
 R = 350.000 m
 T = 40.559 m
 L = 80.757 m
 E = 2.342 m

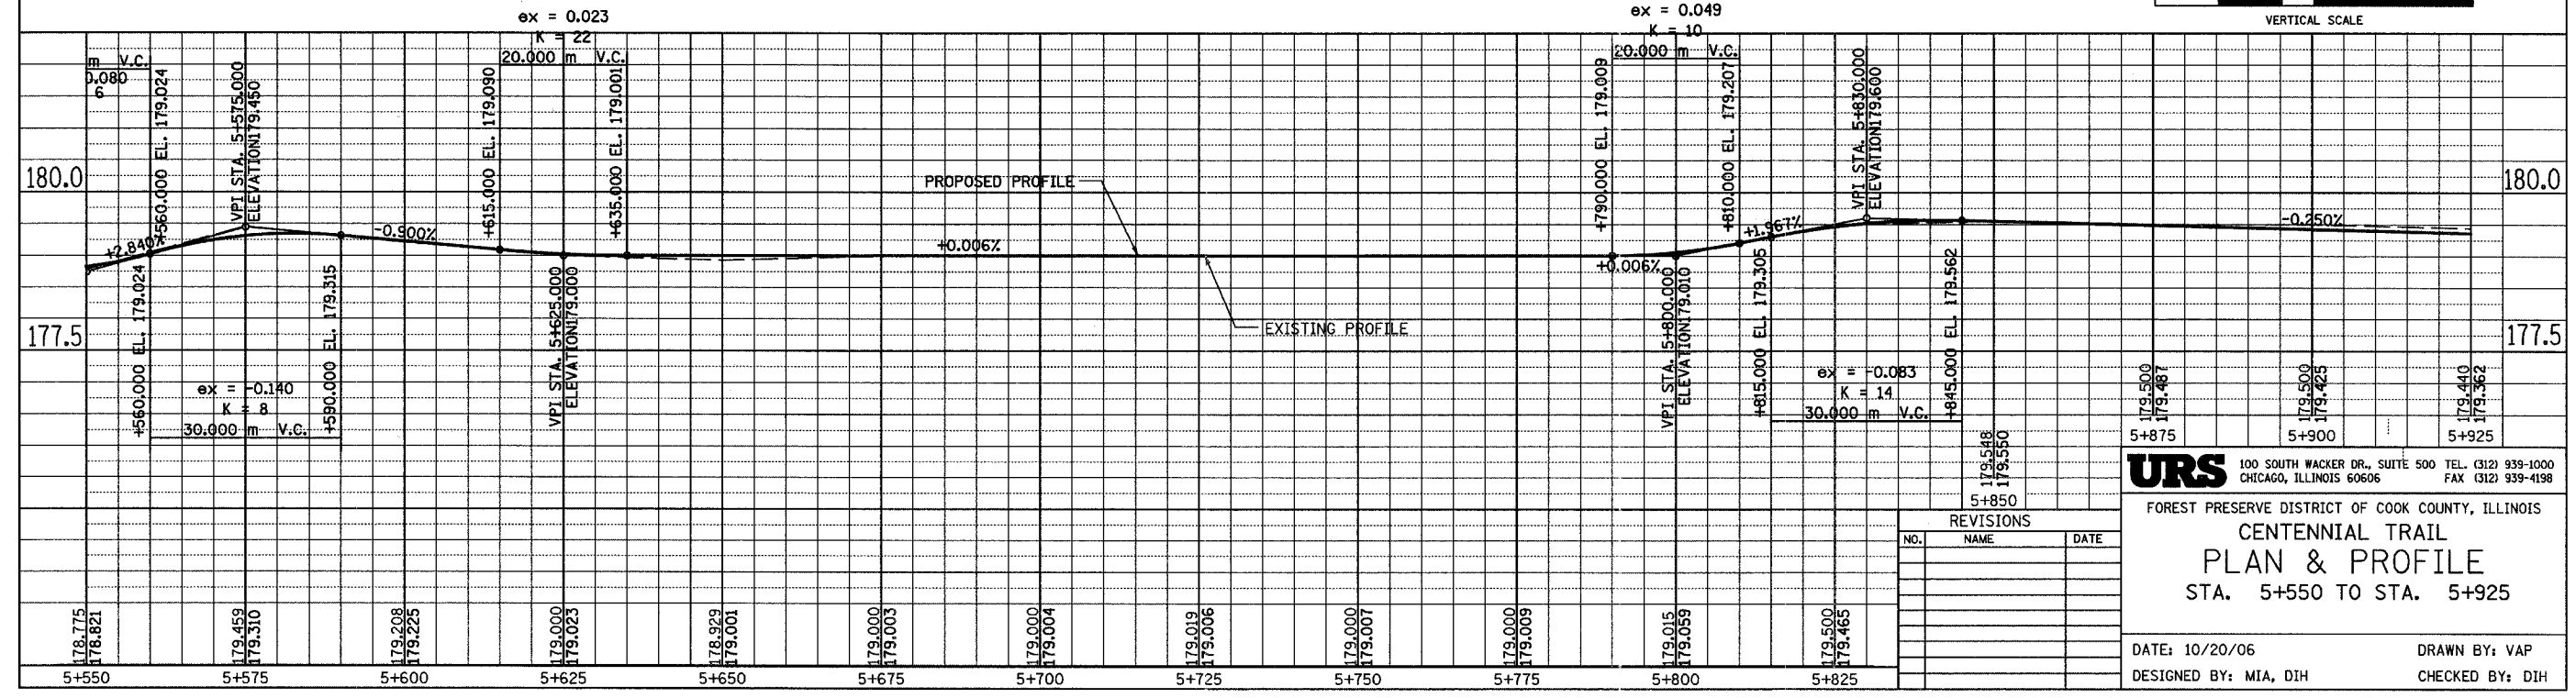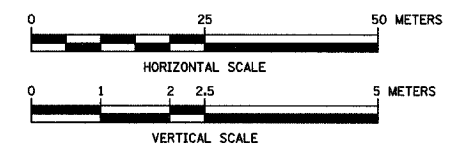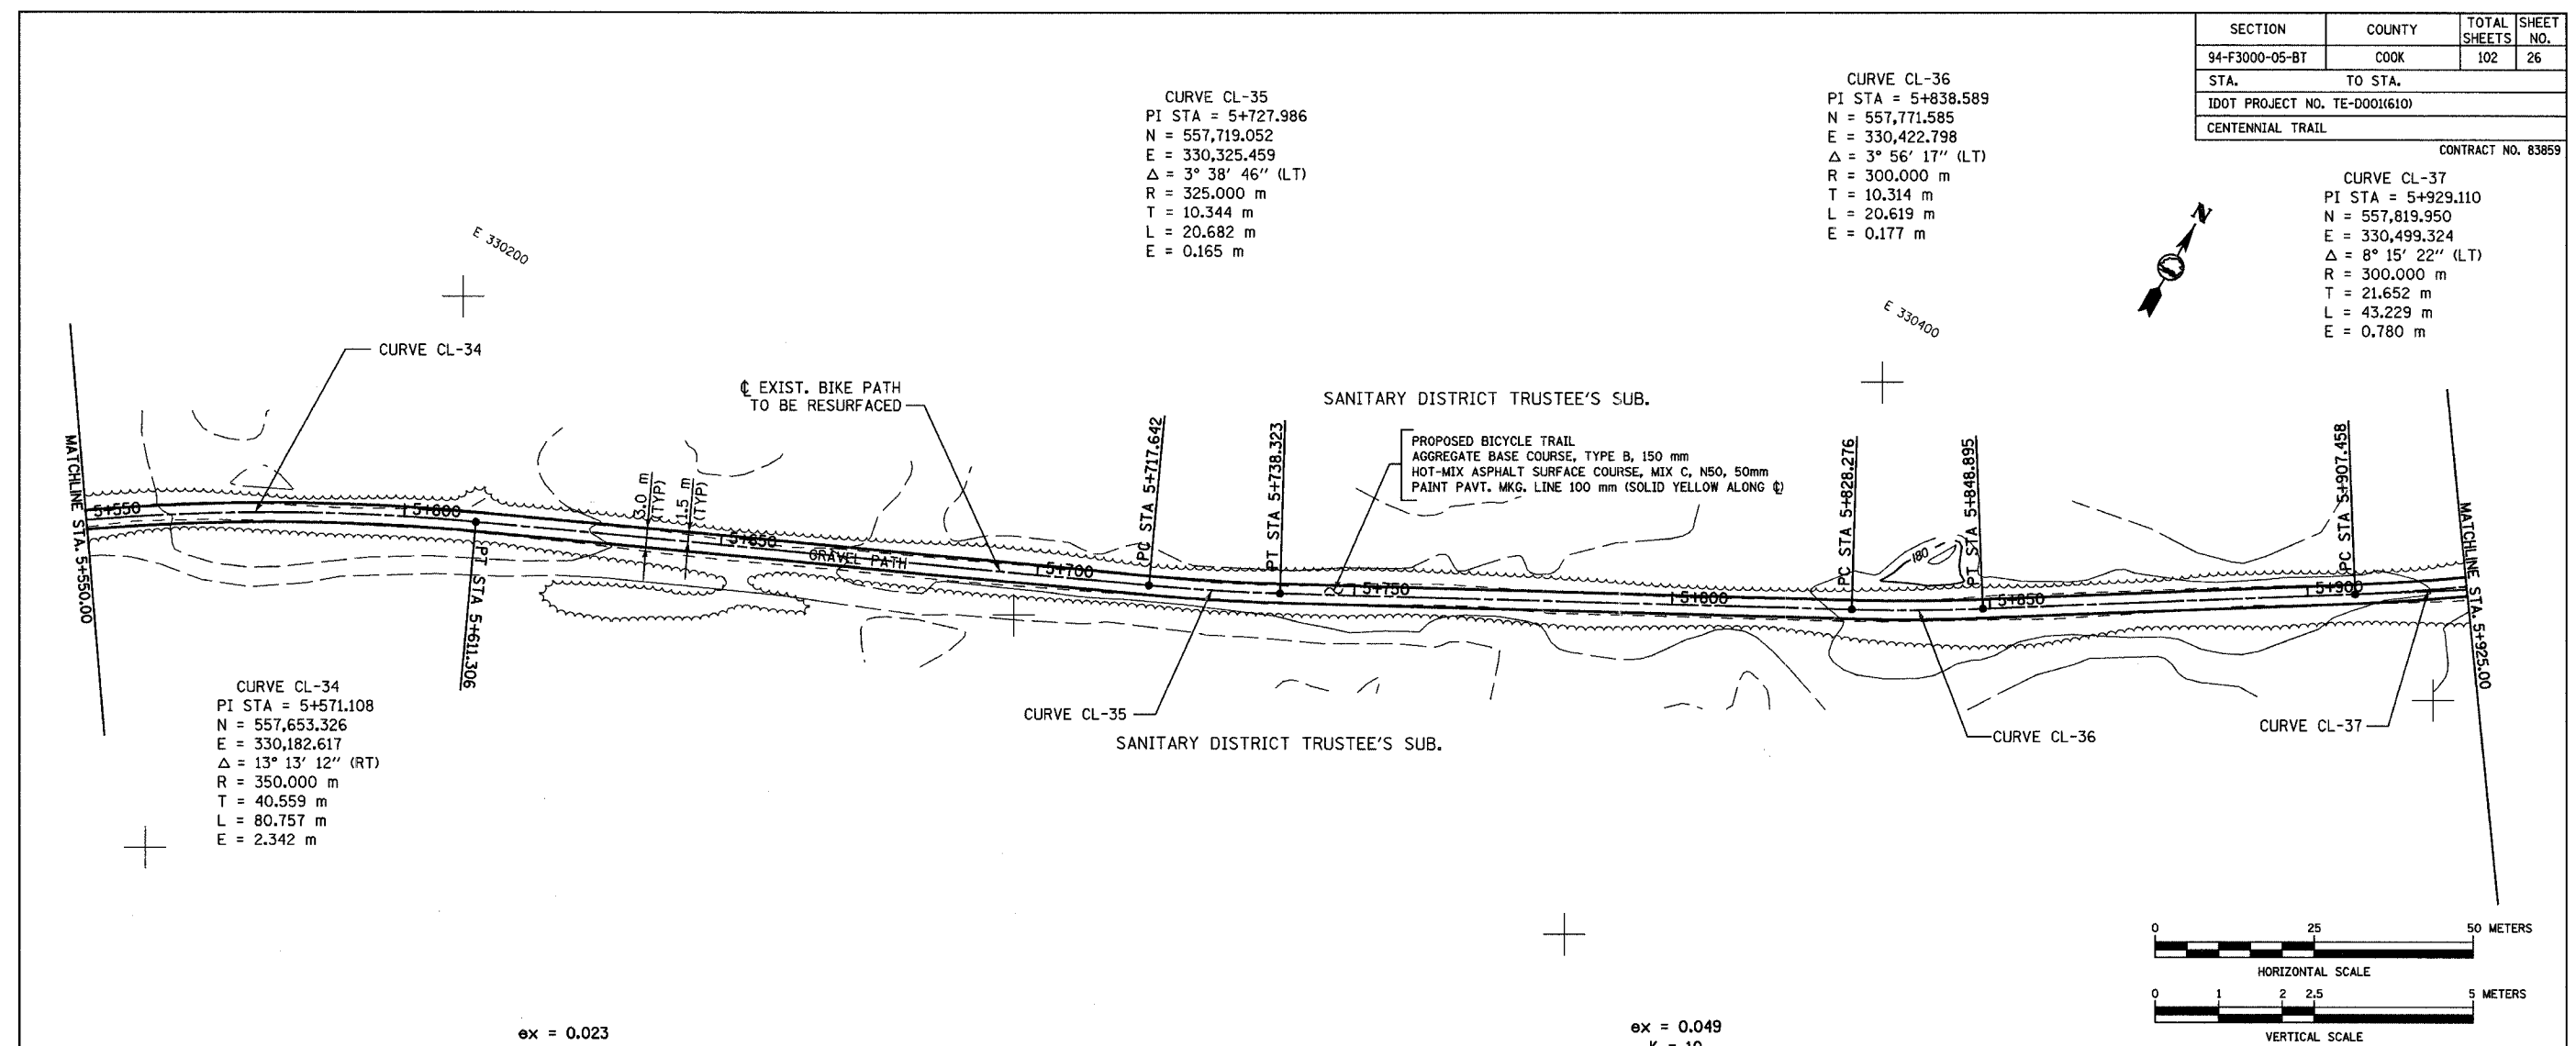

REVISIONS		
NO.	NAME	DATE

URS 100 SOUTH WACKER DR., SUITE 500 TEL. (312) 939-1000
 CHICAGO, ILLINOIS 60606 FAX (312) 939-4198

FOREST PRESERVE DISTRICT OF COOK COUNTY, ILLINOIS
CENTENNIAL TRAIL
PLAN & PROFILE
 STA. 5+550 TO STA. 5+925

DATE: 10/20/06 DRAWN BY: VAP
 DESIGNED BY: MIA, DIH CHECKED BY: DIH