

SECTION	COUNTY	TOTAL SHEETS	SHEET NO.
94-F3000-05-8T	COOK	102	29
STA. TO STA.			
IDOT PROJECT NO. TE-000(610)			
CENTENNIAL TRAIL			

CONTRACT NO. 83859




CURVE CL-50
 PI STA = 6+705.555
 N = 558,195.748
 E = 331,174.584
 $\Delta = 7^\circ 38' 14''$ (LT)
 R = 200.000 m
 T = 13.349 m
 L = 26.659 m
 E = 0.445 m

CURVE CL-52
 PI STA = 6+858.504
 N = 558,280.196
 E = 331,301.970
 $\Delta = 6^\circ 16' 44''$ (LT)
 R = 150.000 m
 T = 8.227 m
 L = 16.438 m
 E = 0.225 m

CURVE CL-54
 PI STA = 6+998.843
 N = 558,357.977
 E = 331,418.674
 $\Delta = 2^\circ 55' 17''$ (LT)
 R = 500.000 m
 T = 12.749 m
 L = 25.493 m
 E = 0.163 m

CURVE CL-51
 PI STA = 6+753.141
 N = 558,224.802
 E = 331,212.323
 $\Delta = 5^\circ 52' 40''$ (RT)
 R = 200.000 m
 T = 10.268 m
 L = 20.518 m
 E = 0.263 m

CURVE CL-53
 PI STA = 6+891.786
 N = 558,300.693
 E = 331,328.313
 $\Delta = 5^\circ 38' 54''$ (RT)
 R = 200.000 m
 T = 9.866 m
 L = 19.717 m
 E = 0.243 m

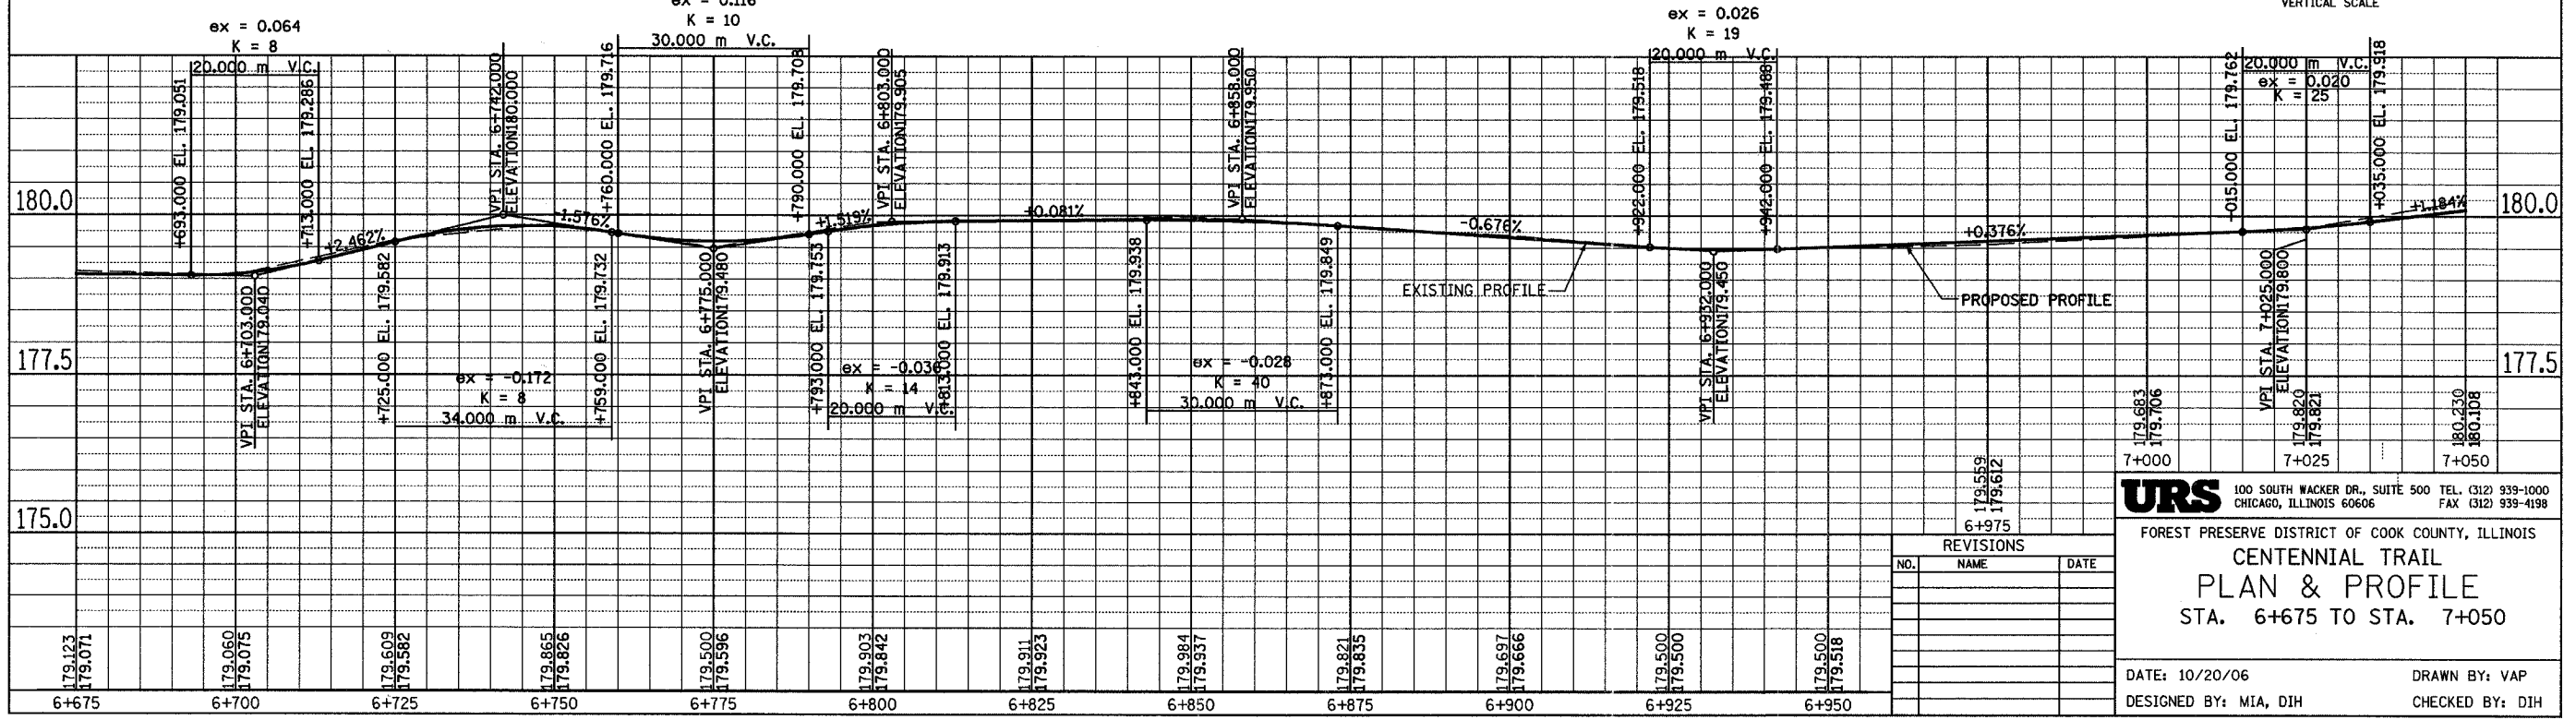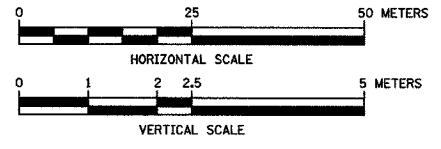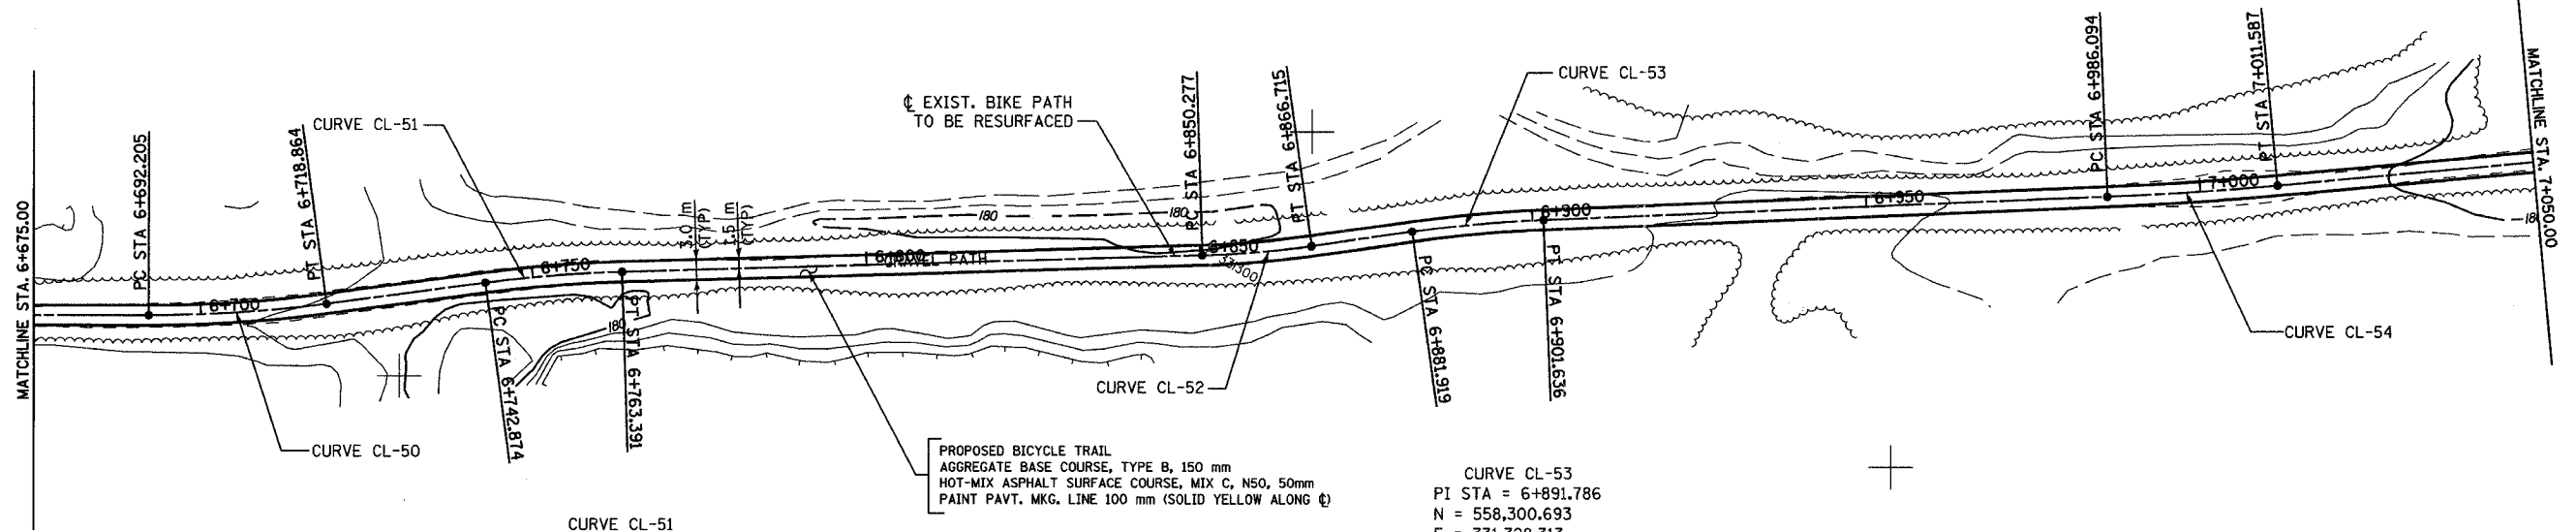

URS 100 SOUTH WACKER DR., SUITE 500 TEL. (312) 939-1000
 CHICAGO, ILLINOIS 60606 FAX (312) 939-4198

FOREST PRESERVE DISTRICT OF COOK COUNTY, ILLINOIS
CENTENNIAL TRAIL
PLAN & PROFILE
 STA. 6+675 TO STA. 7+050

DATE: 10/20/06 DRAWN BY: VAP
 DESIGNED BY: MIA, DIH CHECKED BY: DIH

REVISIONS		
NO.	NAME	DATE