

SECTION	COUNTY	TOTAL SHEETS	SHEET NO.
94-F3000-05-BT	COOK	102	33
STA. TO STA.			
IDOT PROJECT NO. TE-D001(610)			
CENTENNIAL TRAIL			



CONTRACT NO. 83859

CURVE CL-66
 PI STA = 8+178.048
 N = 558,887.593
 E = 332,405.804
 $\Delta = 5^\circ 17' 35''$ (LT)
 R = 1,000.000 m
 T = 46.225 m
 L = 92.383 m
 E = 1.068 m

CURVE CL-68
 PI STA = 8+378.270
 N = 559,007.713
 E = 332,565.866
 $\Delta = 4^\circ 35' 52''$ (LT)
 R = 550.000 m
 T = 22.080 m
 L = 44.136 m
 E = 0.443 m

CURVE CL-69
 PI STA = 8+462.754
 N = 559,058.326
 E = 332,633.541
 $\Delta = 48^\circ 57' 02''$ (LT)
 R = 35.000 m
 T = 15.932 m
 L = 29.902 m
 E = 3.456 m

CURVE CL-70
 PI STA = 8+519.943
 N = 559,117.314
 E = 332,637.932
 $\Delta = 55^\circ 36' 06''$ (RT)
 R = 30.000 m
 T = 15.818 m
 L = 29.113 m
 E = 3.915 m

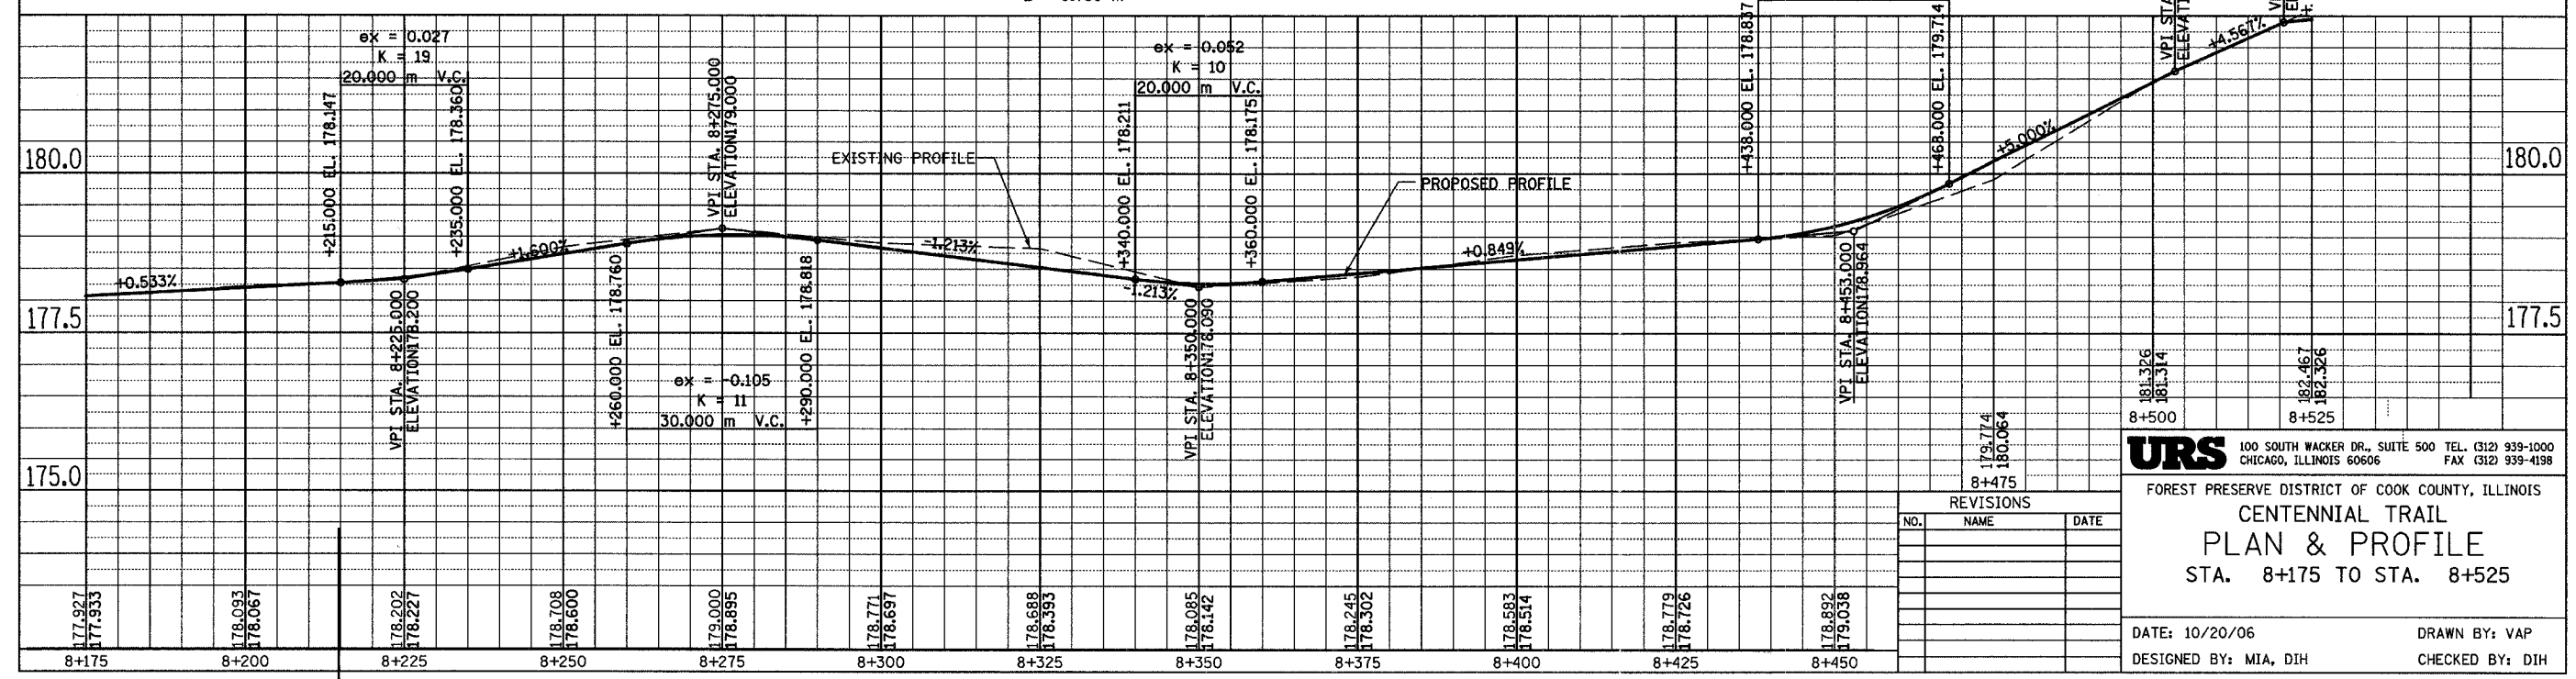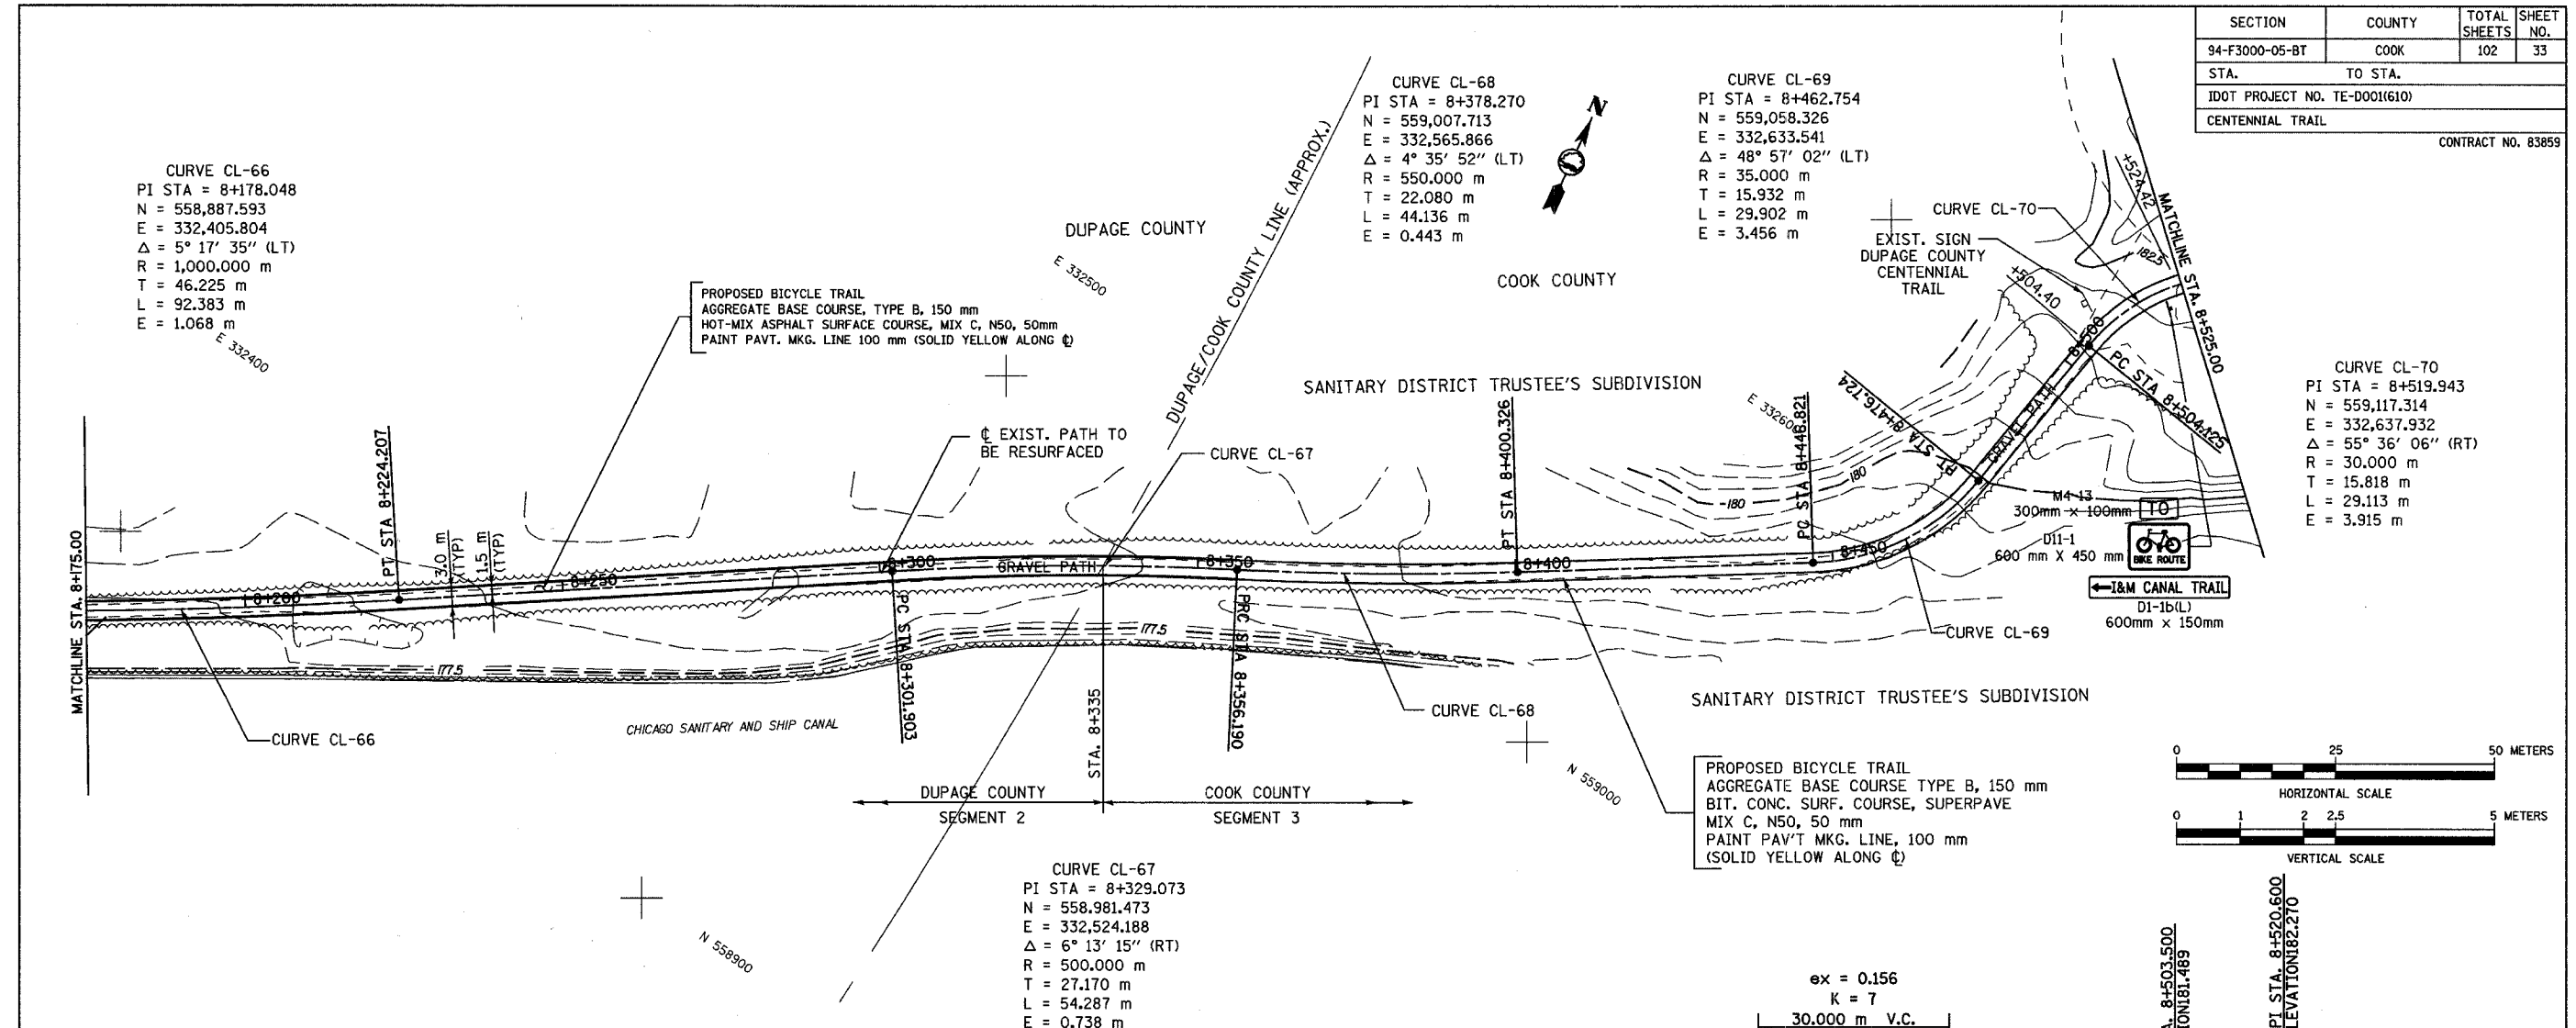

URS 100 SOUTH WACKER DR., SUITE 500 TEL. (312) 939-1000
 CHICAGO, ILLINOIS 60606 FAX (312) 939-4198

FOREST PRESERVE DISTRICT OF COOK COUNTY, ILLINOIS
CENTENNIAL TRAIL
PLAN & PROFILE
 STA. 8+175 TO STA. 8+525