
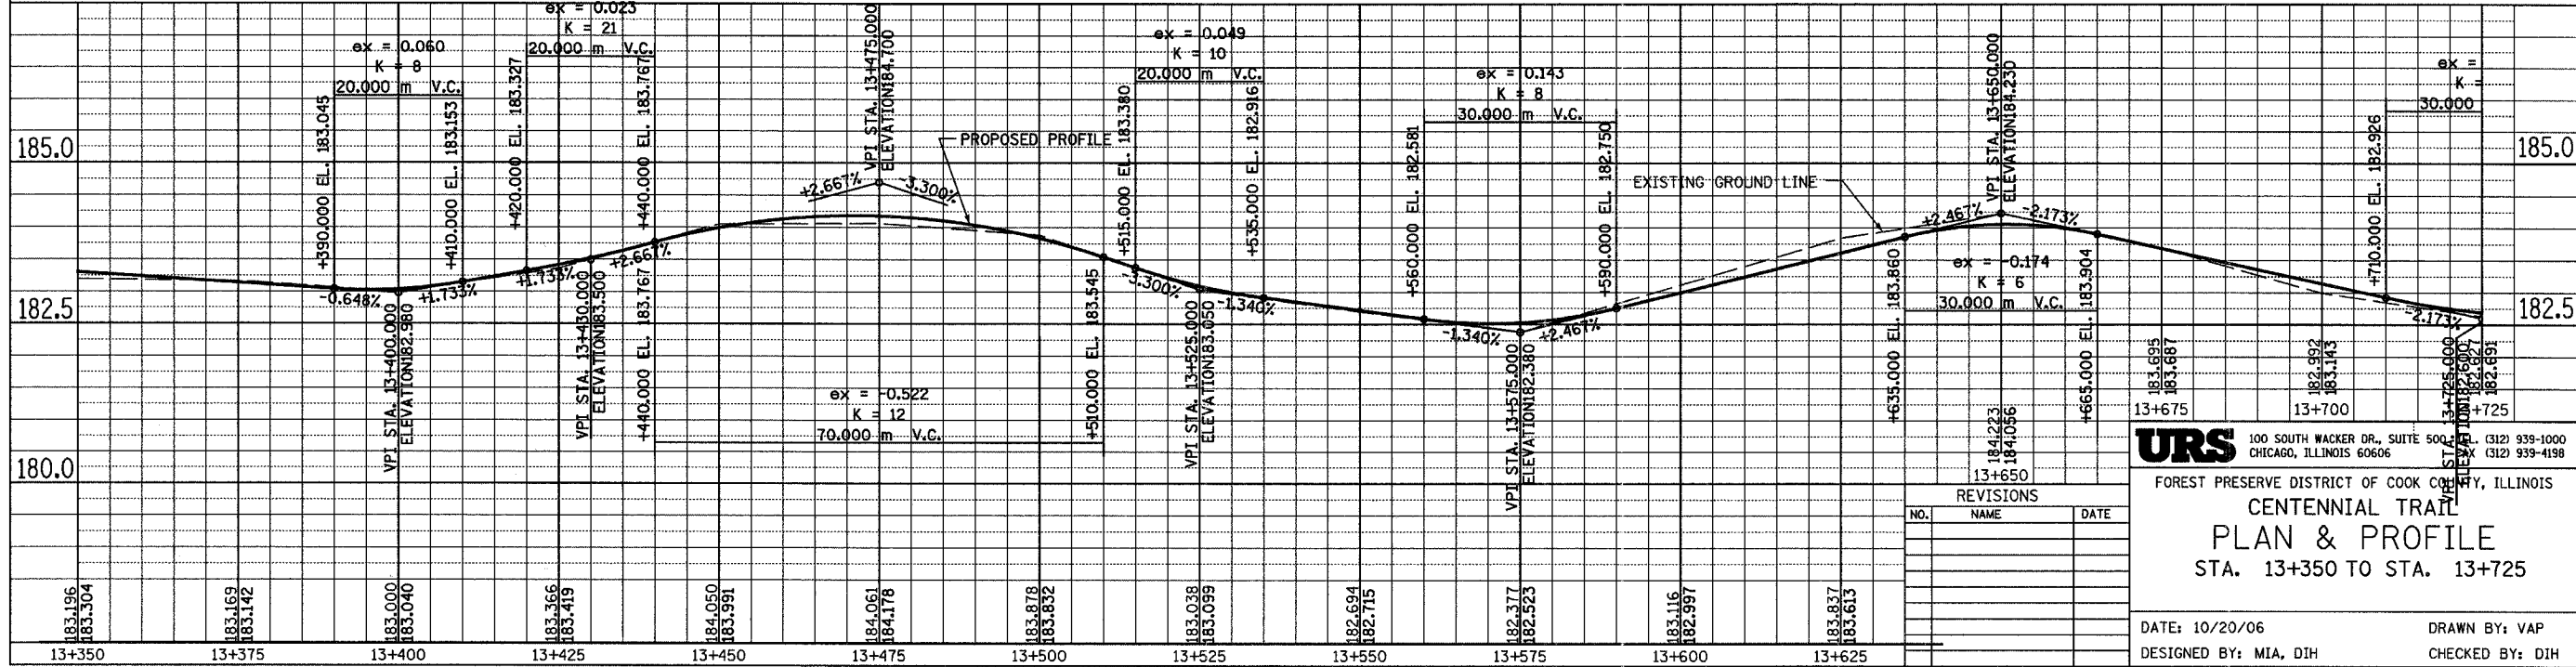


SECTION	COUNTY	TOTAL SHEETS	SHEET NO.
94-F3000-05-BT	COOK	102	47
STA. TO STA.			
IDOT PROJECT NO. TE-0001(610)			
CENTENNIAL TRAIL			

CONTRACT NO. 83859

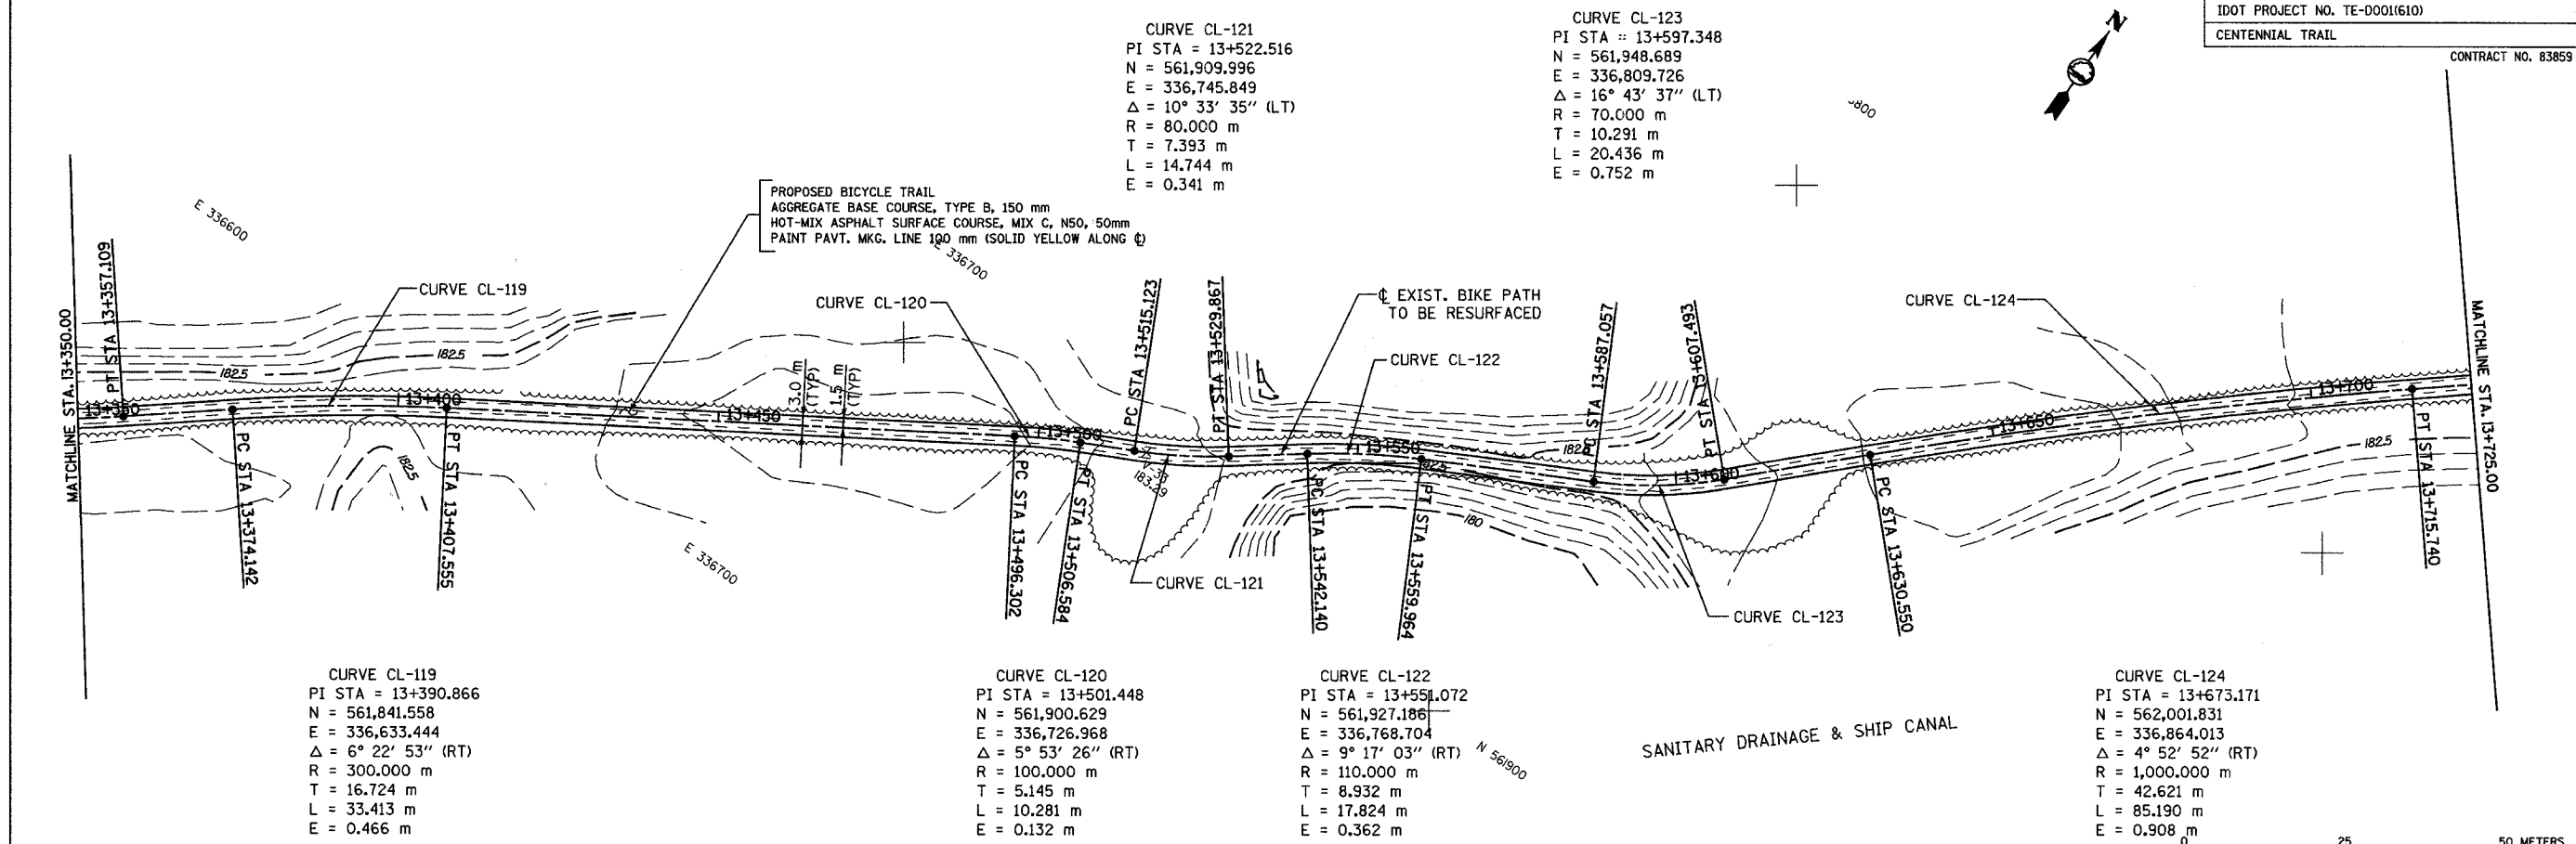

NO.	NAME	DATE

URS 100 SOUTH WACKER DR., SUITE 500, CHICAGO, ILLINOIS 60606 (312) 939-1000 (312) 939-4198

FOREST PRESERVE DISTRICT OF COOK COUNTY, ILLINOIS

CENTENNIAL TRAIL

PLAN & PROFILE

STA. 13+350 TO STA. 13+725

DATE: 10/20/06 DRAWN BY: VAP

DESIGNED BY: MIA, DIH CHECKED BY: DIH