

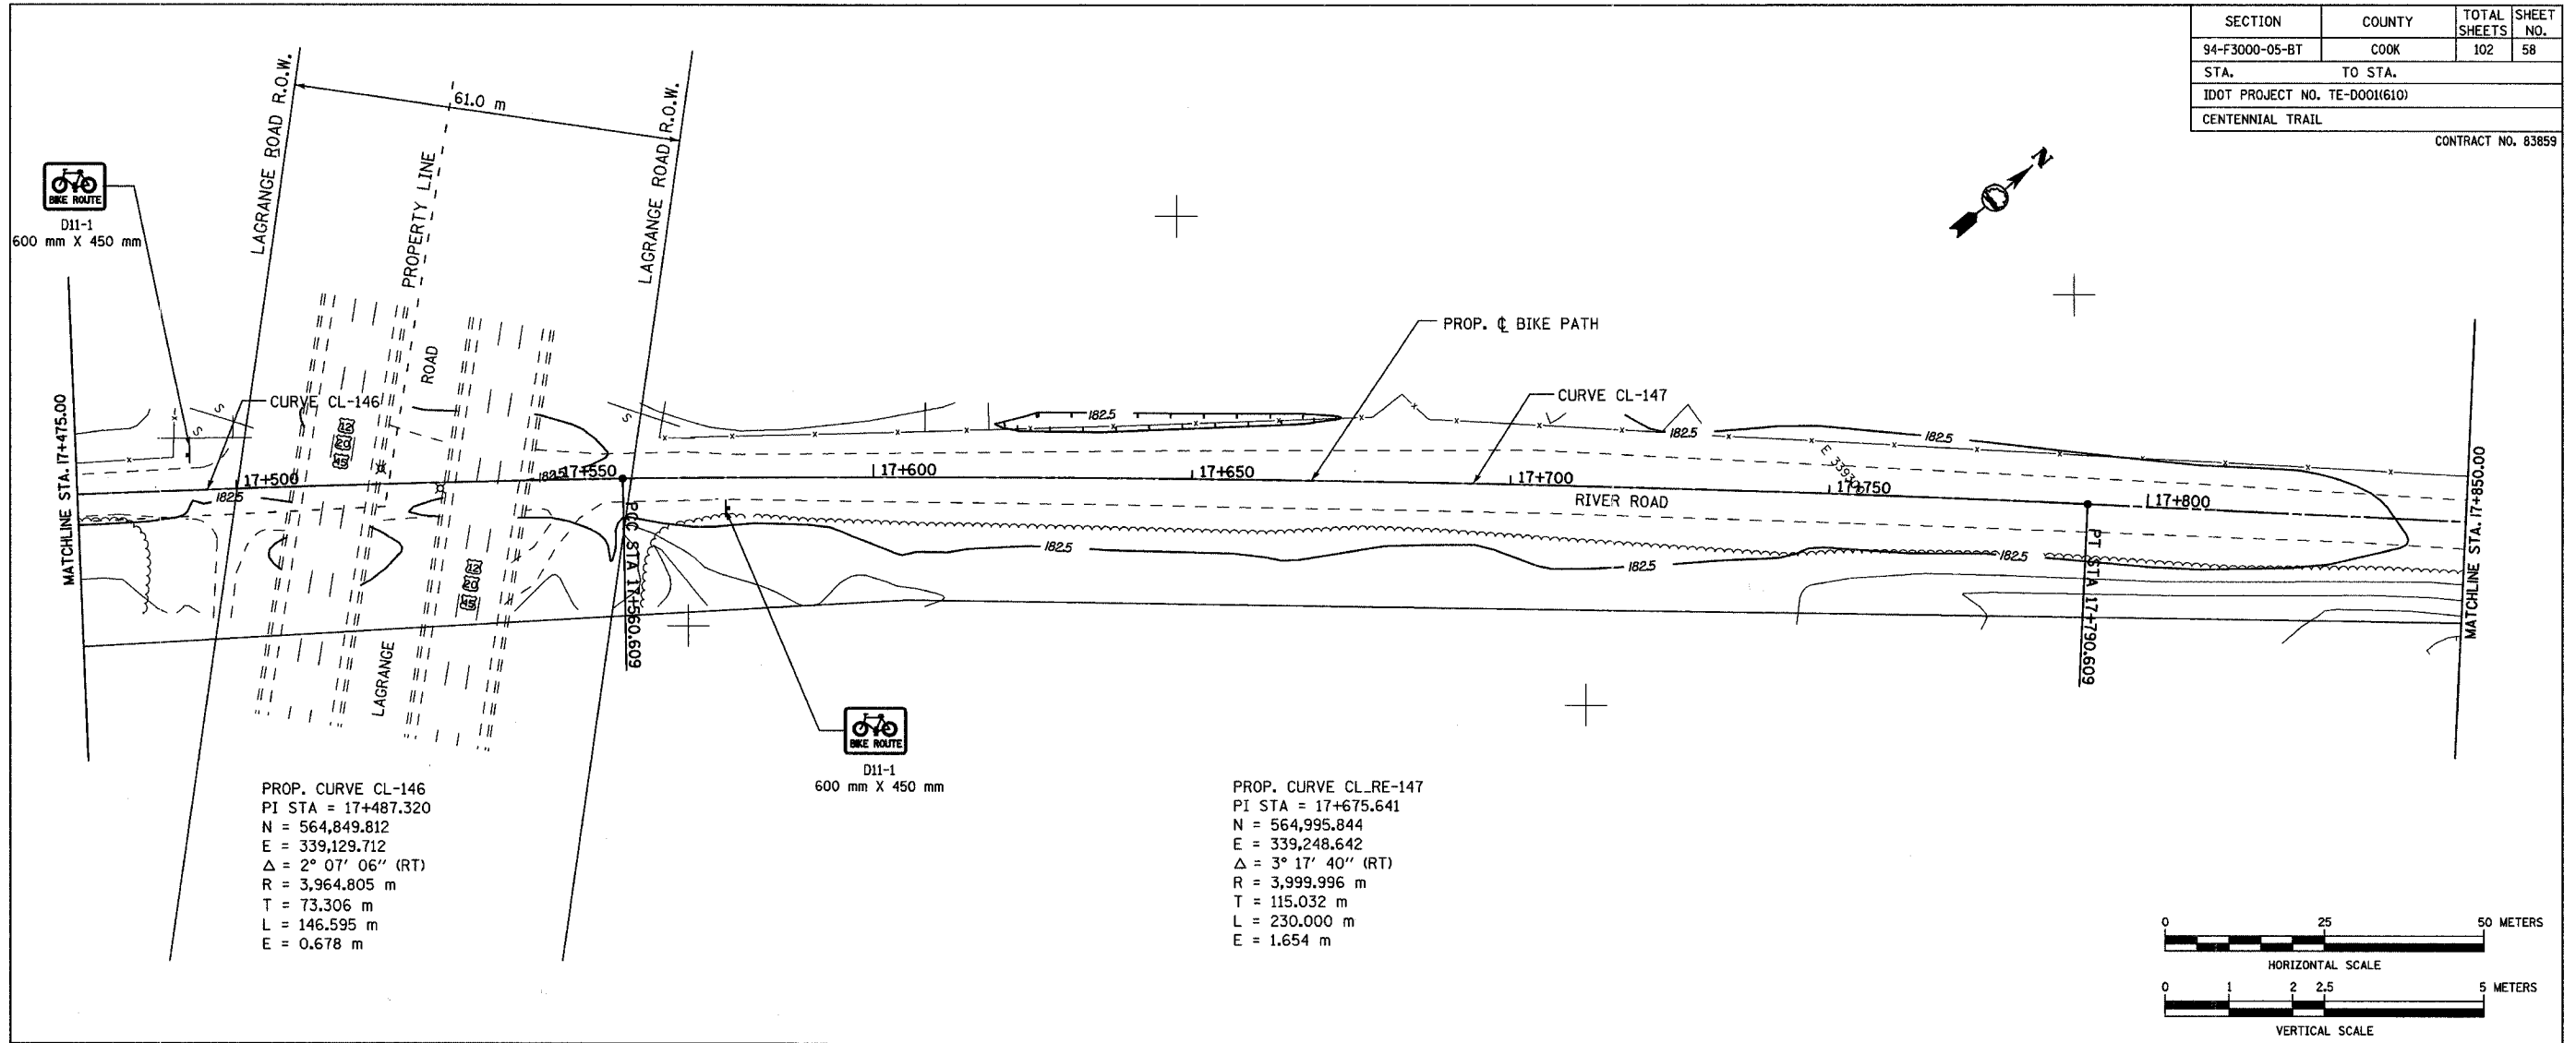


SECTION	COUNTY	TOTAL SHEETS	SHEET NO.
94-F3000-05-BT	COOK	102	58
STA. TO STA.			
IDOT PROJECT NO. TE-D001(610)			
CENTENNIAL TRAIL			
CONTRACT NO. 83859			

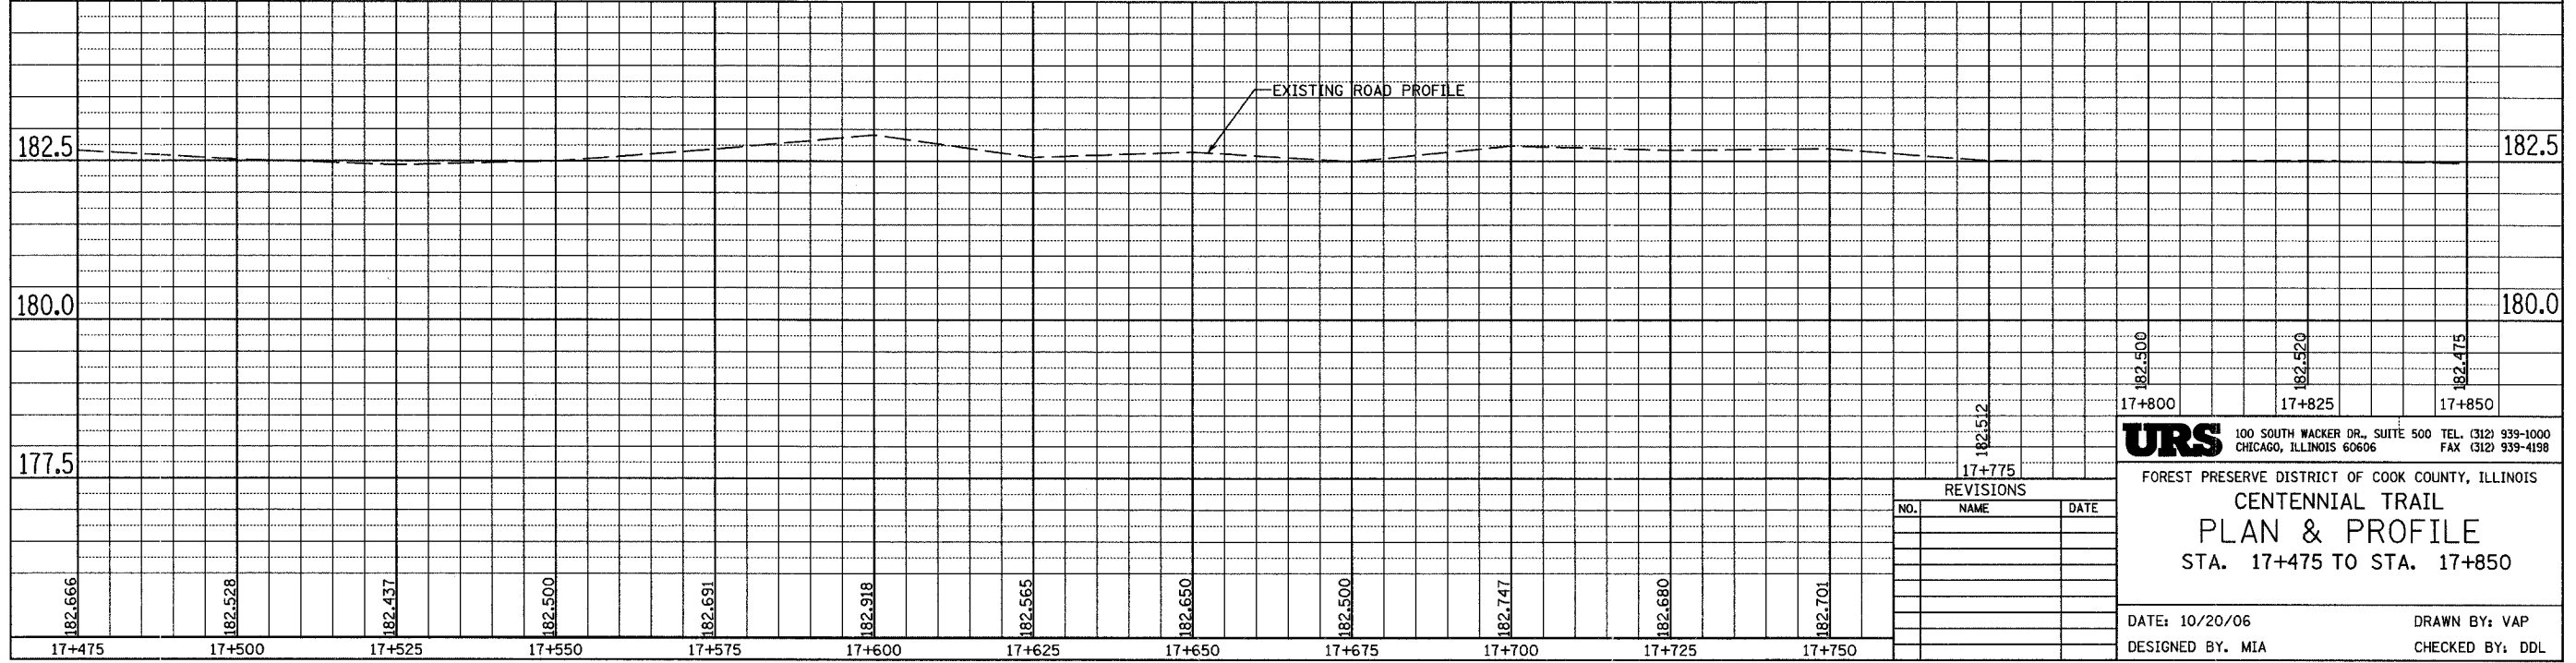

PROP. CURVE CL-146
 PI STA = 17+487.320
 N = 564,849.812
 E = 339,129.712
 $\Delta = 2^\circ 07' 06''$ (RT)
 R = 3,964.805 m
 T = 73.306 m
 L = 146.595 m
 E = 0.678 m

PROP. CURVE CL-RE-147
 PI STA = 17+675.641
 N = 564,995.844
 E = 339,248.642
 $\Delta = 3^\circ 17' 40''$ (RT)
 R = 3,999.996 m
 T = 115.032 m
 L = 230.000 m
 E = 1.654 m

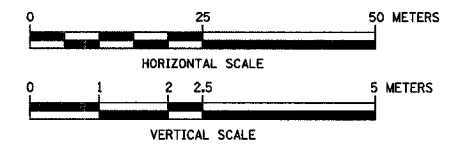

REVISIONS		
NO.	NAME	DATE

URS 100 SOUTH WACKER DR., SUITE 500 TEL. (312) 939-1000
 CHICAGO, ILLINOIS 60606 FAX (312) 939-4198

FOREST PRESERVE DISTRICT OF COOK COUNTY, ILLINOIS
CENTENNIAL TRAIL
PLAN & PROFILE
 STA. 17+475 TO STA. 17+850

DATE: 10/20/06 DRAWN BY: VAP
 DESIGNED BY: MIA CHECKED BY: DDL