

SECTION	COUNTY	TOTAL SHEETS	SHEET NO.
94-F3000-05-BT	COOK	102	67
STA. TO STA.			
IDOT PROJECT NO. TE-0001(610)			
CENTENNIAL TRAIL			
CONTRACT NO. 83859			




PROP. CURVE CL-153
 PI STA = 20+862.572
 N = 567,638.766
 E = 340,010.457
 $\Delta = 13^\circ 12' 14''$ (LT)
 R = 100.000 m
 T = 11.574 m
 L = 23.045 m
 E = 0.668 m

PROP. CURVE CL-155
 PI STA = 20+921.374
 N = 567,677.240
 E = 341,052.833
 $\Delta = 77^\circ 01' 03''$ (LT)
 R = 22.000 m
 T = 17.505 m
 L = 29.573 m
 E = 6.115 m

PROP. CURVE CL-157
 PI STA = 21+158.164
 N = 567,885.504
 E = 341,158.573
 $\Delta = 20^\circ 19' 00''$ (RT)
 R = 400.000 m
 T = 71.671 m
 L = 141.838 m
 E = 6.370 m

PROP. CURVE CL-154
 PI STA = 20+882.813
 N = 567,657.018
 E = 341,019.442
 $\Delta = 32^\circ 35' 24''$ (RT)
 R = 30.000 m
 T = 8.770 m
 L = 17.064 m
 E = 1.256 m

PROP. CURVE CL-156
 PI STA = 20+947.831
 N = 567,707.536
 E = 341,042.862
 $\Delta = 51^\circ 14' 55''$ (RT)
 R = 30.000 m
 T = 14.389 m
 L = 26.834 m
 E = 3.272 m

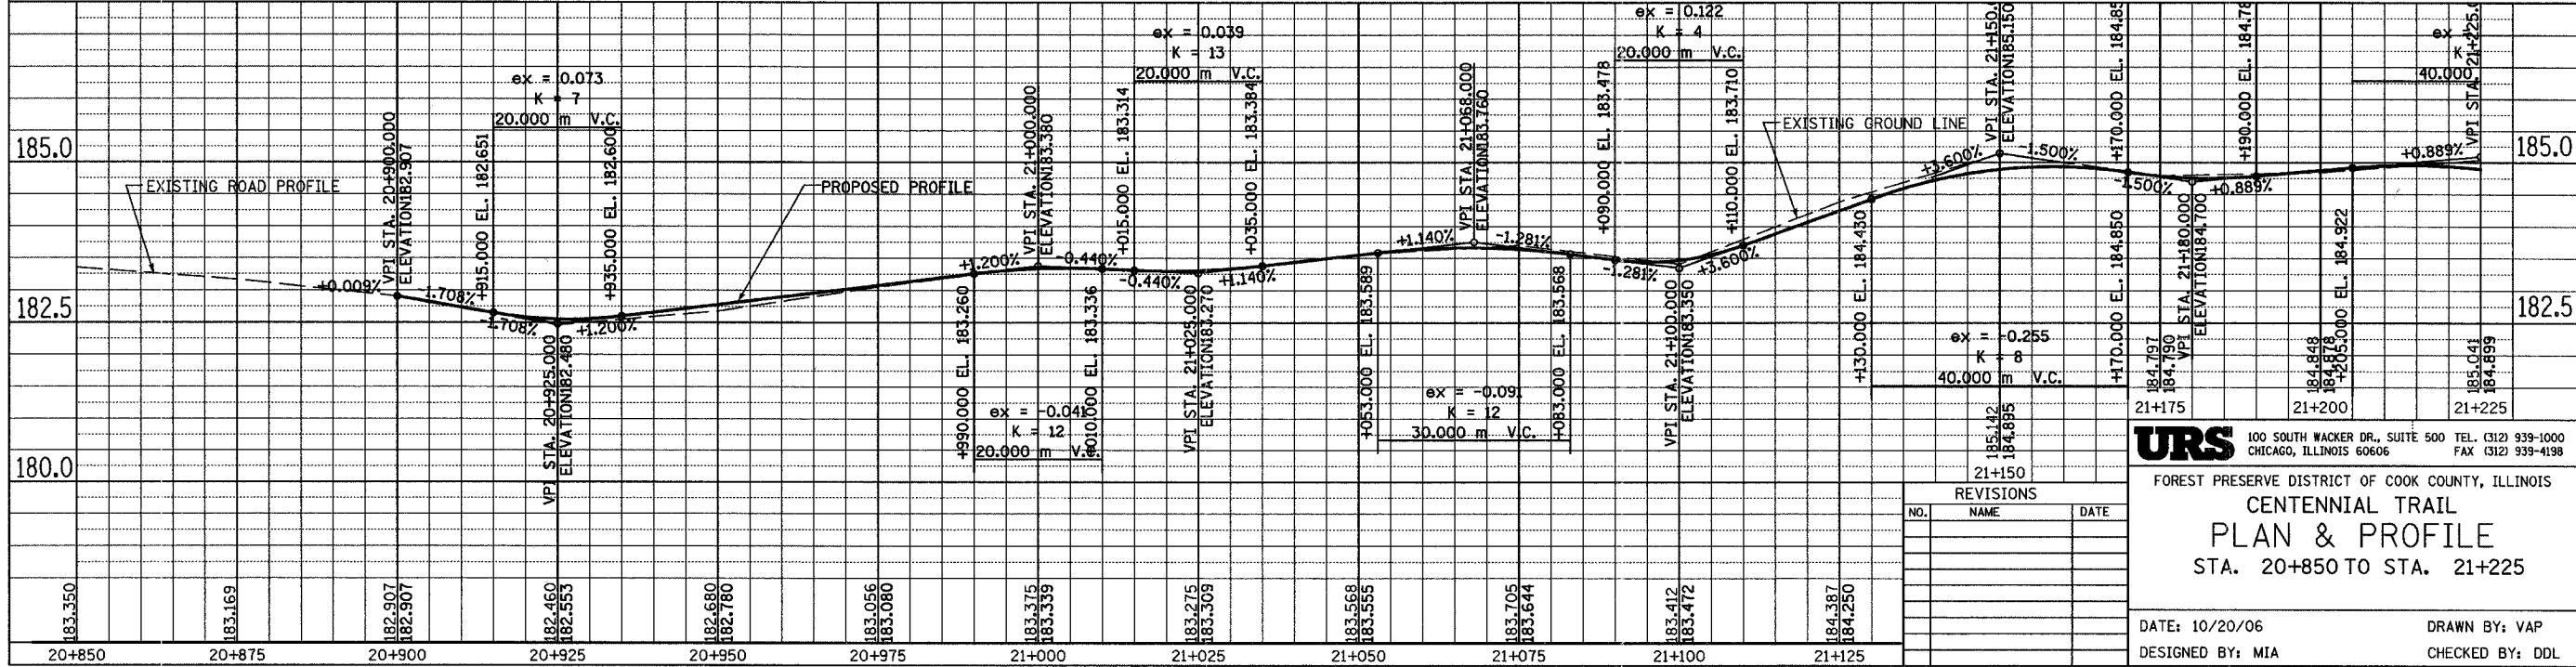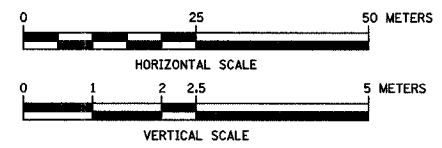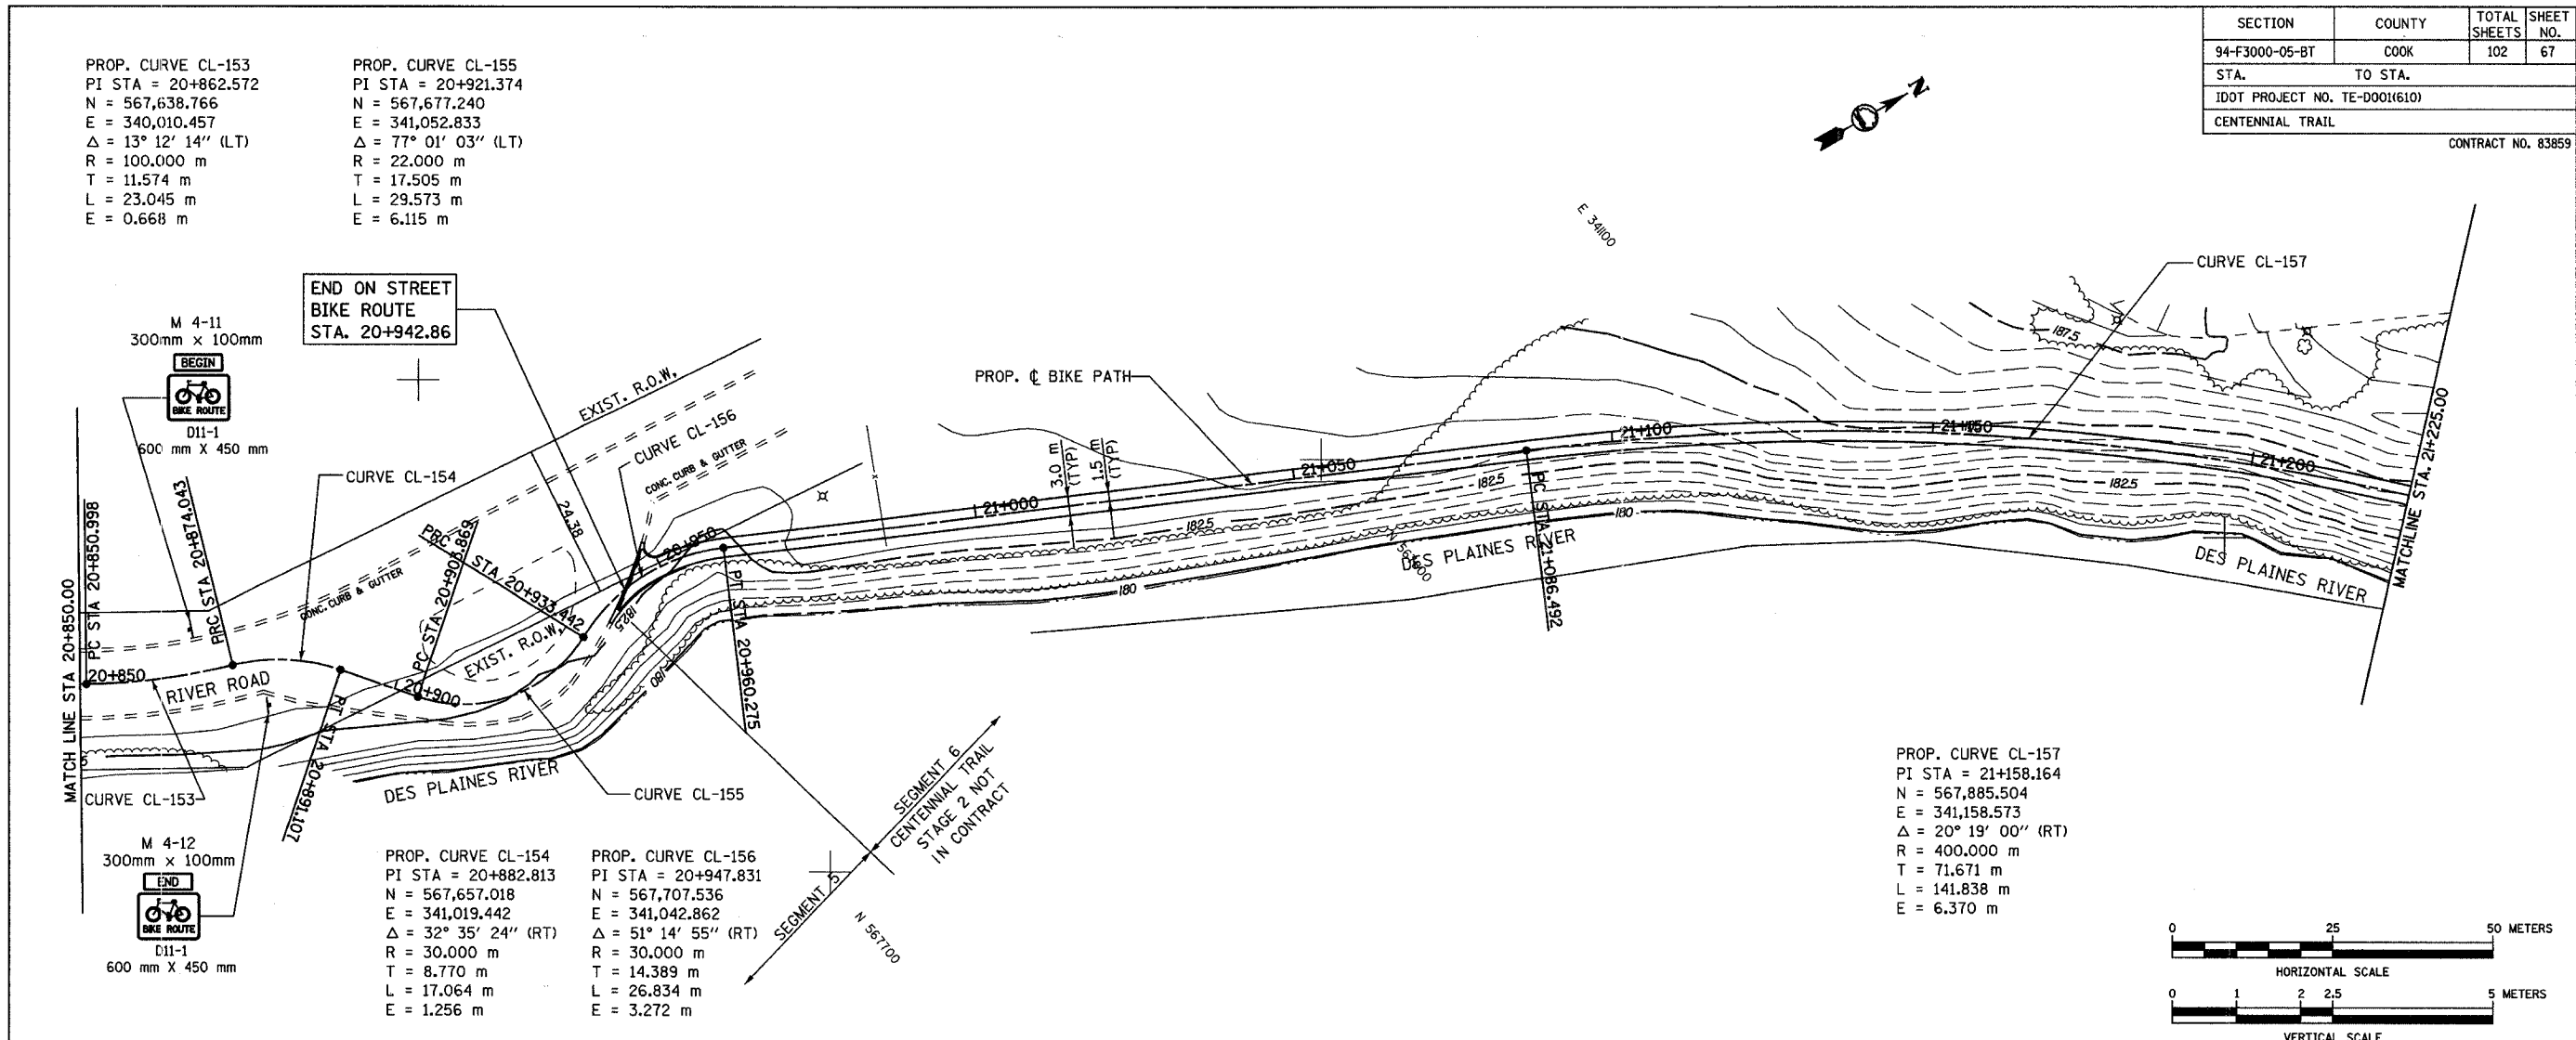

URS 100 SOUTH WACKER DR., SUITE 500 TEL. (312) 939-1000
 CHICAGO, ILLINOIS 60606 FAX (312) 939-4198

FOREST PRESERVE DISTRICT OF COOK COUNTY, ILLINOIS
CENTENNIAL TRAIL
PLAN & PROFILE
 STA. 20+850 TO STA. 21+225

DATE: 10/20/06 DRAWN BY: VAP
 DESIGNED BY: MIA CHECKED BY: DDL

REVISIONS		
NO.	NAME	DATE