

INDEX OF SHEETS

SHEET NO. 1	COVER SHEET AND SUMMARY OF QUANTITIES
SHEET NO. 2	TABULATION OF QUANTITIES
SHEET NO. 3	TYPICAL CROSS SECTIONS, MAILBOX TURNOUT, ENTRANCE DETAILS, BUTT JOINT AND TAPER DETAILS
SHEET NO. 4	INTERSECTION DETAILS, BARRICADE AND SIGN PLACEMENT MAP

COMMITMENTS: NONE

STANDARDS:

701311-02	LANE CLOSURE TWO LANE, TWO WAY MOVING OPERATIONS - DAY ONLY FOR SPEEDS LESS THAN 45 MPH
702001-06	TRAFFIC CONTROL DEVICES
780001-01	TYPICAL PAVEMENT MARKINGS
BLR 22-4	TYPICAL APPLICATION OF TRAFFIC CONTROL DEVICES TWO LANE, TWO WAY, RURAL, OVER ONE DAY

SUMMARY OF QUANTITIES
CONSTRUCTION CODE 1000

CODE NO.	UNIT	ITEM	QUANTITY
40600100	GALLON	BITUMINOUS MATERIALS (PRIME COAT)	4327.0
40600982	SQ YD	HOT MIX ASPHALT SURFACE REMOVAL - BUTT JOINT	480.0
40800050	TON	INCIDENTAL HOT-MIX ASPHALT SURFACING	287.0
48101200	TON	AGGREGATE SHOULDERS, TYPE B	2798.0
78001100	SQ FT	PAINT PAVEMENT MARKING - LETTERS & SYMBOLS	122.4
78001110	FOOT	PAINT PAVEMENT MARKING 4"	44062.0
78001180	FOOT	PAINT PAVEMENT MARKING 24"	100.0
40603310	TON	HOT-MIX ASPHALT SURFACE COURSE MIX "C", NSO	3117.0
40603080	TON	HOT-MIX ASPHALT BINDER COURSE, IL 19.0 NSO	5420.0
40600625	TON	LEVELING BINDER (MACHINE METHOD), NSO	1775.0
Z0048665	LSUM	RAILROAD PROTECTIVE LIABILITY INSURANCE	1.0
67100100	LSUM	MOBILIZATION	1.0
Δ SPECIALTY ITEMS			

PLANS PREPARED BY:
GEORGE P. MEISTER
COUNTY ENGINEER
REGISTERED PROFESSIONAL ENGINEER
George P. Meister
Reg. No. 62-35783
Exp. Date 11-30-07




J.U.L.I.E. 1-800-892-0123


STATE OF ILLINOIS
DEPARTMENT OF TRANSPORTATION
DIVISION OF HIGHWAYS
PLANS FOR PROPOSED FEDERAL AID
SECONDARY & TRUCK ACCESS ROUTE PROGRAM
FEDERAL AID SECONDARY 372

MARSHALL COUNTY SECTION 05-00087-00-RS
STARK COUNTY SECTION 05-00152-00-RS
JOB #C94-083-06
CONTRACT #89401
PROJECT RS-372(114)

FAS ROUTE NO.	COUNTY	SECTION	CONTRACT	CO. HWY. NO.	SHEET NO.	TOTAL SHEETS
372	MARSHALL	05-00087-00-RS	89401	6	1	4
372	STARK	05-00152-00-RS	89401	2	1	4

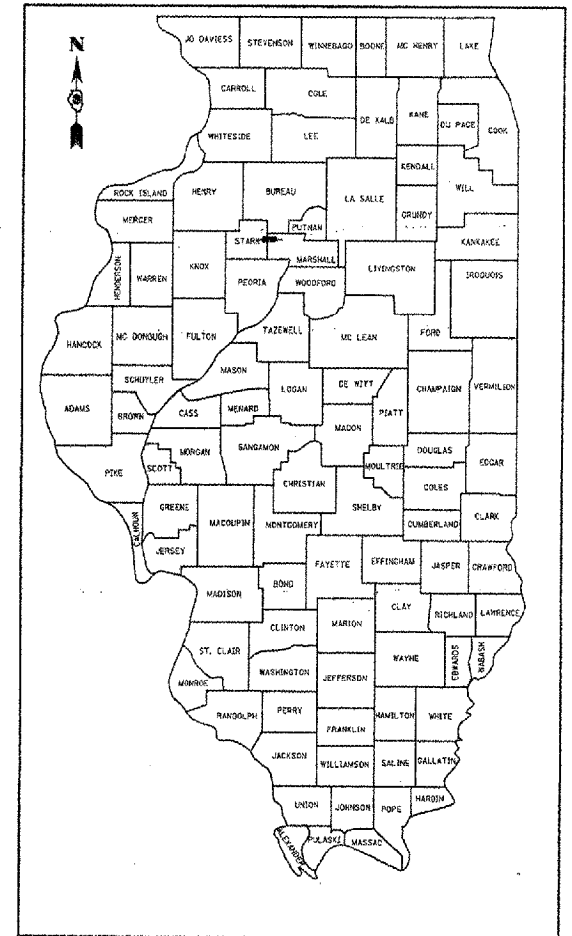

LOCATION OF SECTION INDICATED THUS: —

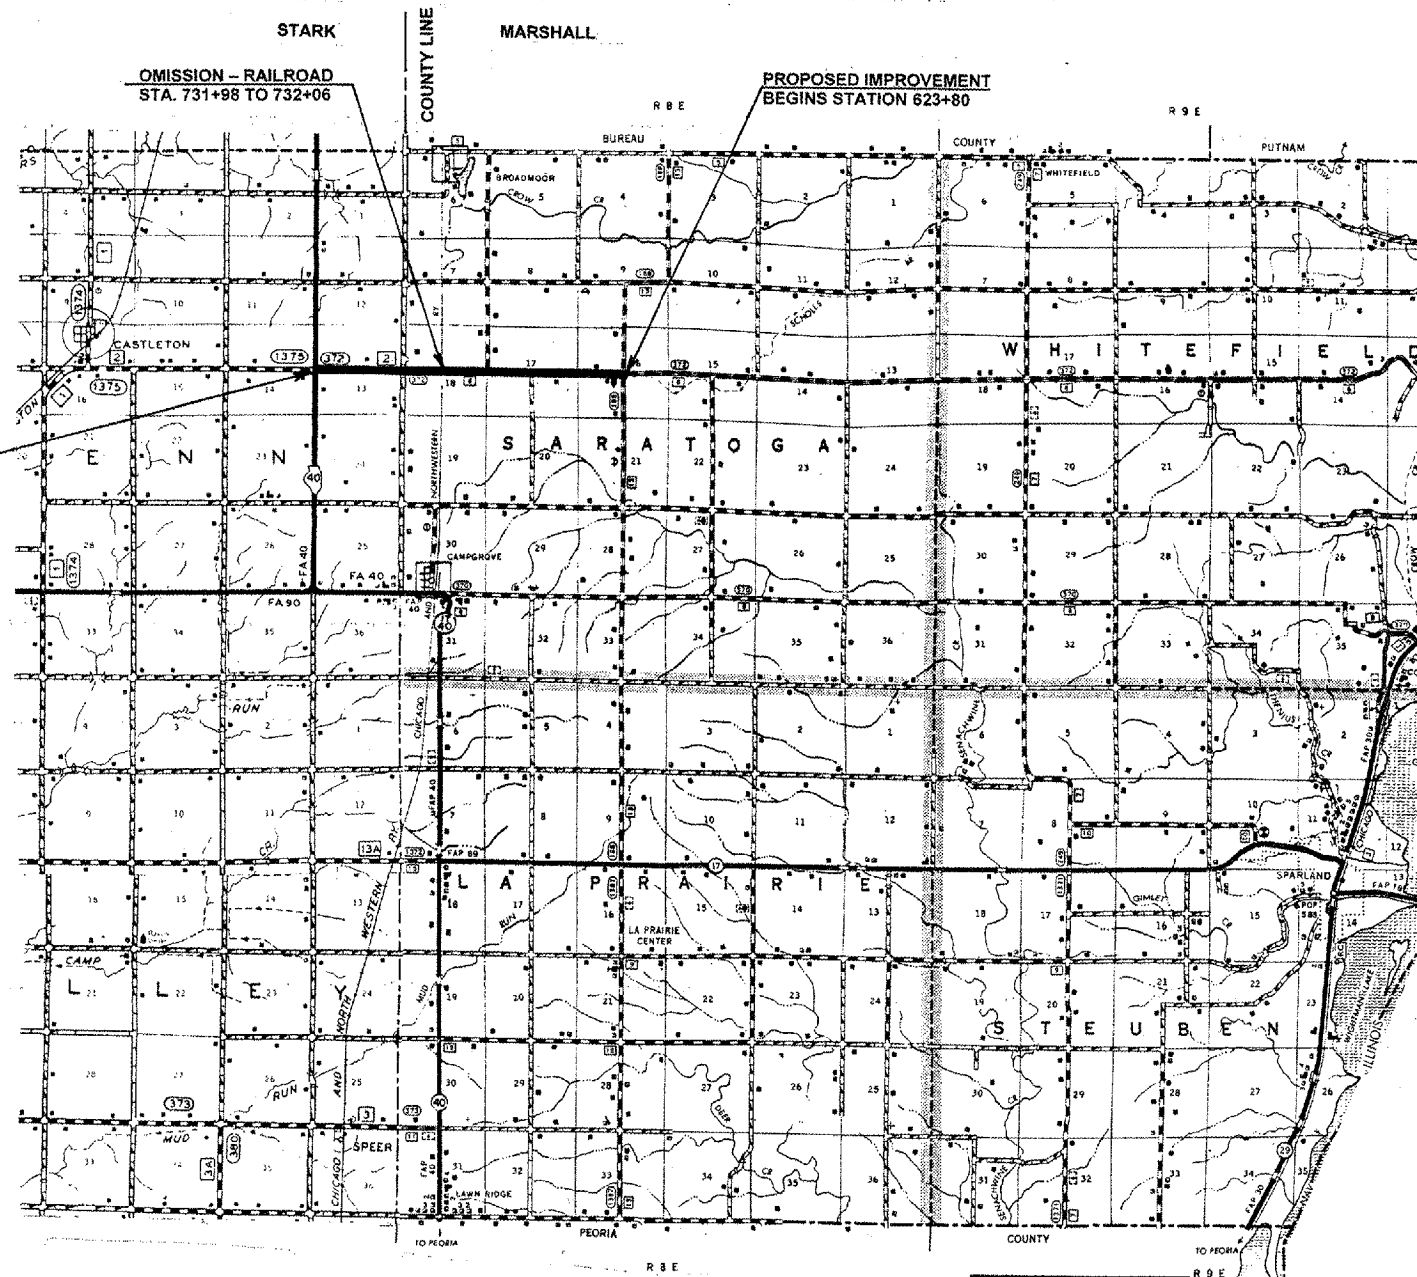

CLASS IV ROAD 20 YEAR DESIGN

	MARSHALL STA 623+80 TO 753+50	STARK STA 753+50 TO 809+70
CURRENT ADT (2000)	350	353
(20 year) DESIGN ADT (2026)	453	453
SDT	387	367
YEAR (2016)	334	334
P.C. 88%	ADT 27	27
S.L. 7%	ADT 27	27
M.L. 7%	ADT 27	27
T.F. =	0.134	0.134
I.B.R. =	3.0	3.0
D _r =	3.04	3.03
Provided	3.27	3.54

PROPOSED BITUMINOUS RESURFACING 1 1/4" SURFACE CSE. 1 1/4" SURFACE CSE.
2 1/4" BINDER CSE. 2 1/4" BINDER CSE.

FUNCTIONAL CLASSIFICATION MAJOR COLLECTOR

APPROVED *Nov 8 2006*
George P. Meister
MARSHALL COUNTY ENGINEER

PASSED *Nov 14 2006*
David E. Foppan
STARK COUNTY ENGINEER

Releasing For Bid Based on Limited Review *Nov 16 2006*
Deputy Director for Highways
REGION THREE ENGINEER

STATE OF ILLINOIS
DEPARTMENT OF TRANSPORTATION

GROSS LENGTH OF SECTION 18,290.00 FEET = 3.4640 MILES
NET LENGTH OF SECTION 18,282.00 FEET = 3.4625 MILES