

RTE.	SECTION	COUNTY	TOTAL SHEETS	SHEET NO.
F.A.S. 731	*	GREENE	30	3

FEDERAL AID PROJECT  
 \* 01-00071-00-BR  
 CONTRACT NO. 97289

**GUARDRAIL SCHEDULE**

Location	Traffic Barrier Terminal Type 1 Special (Tangent) (Each)	Traffic Barrier Terminal Type 6A (Each)	Steel Plate Beam Guardrail Type A (Foot)	Guardrail Removal (Foot)
Sta. 475+54.50 to Sta. 476+04.50 Rt.	1			
Sta. 476+04.50 to Sta. 476+17.75 Rt.		1		
Sta. 481+13.75 to Sta. 481+27.00 Rt.		1		
Sta. 481+27.00 to Sta. 483+27.00 Rt.			200	
Sta. 481+13.75 to Sta. 481+45.00 Lt.		1		
Sta. 481+27.00 to Sta. 483+45.00 Lt.			200	
Sta. 475+91.20 to Sta. 476+31.20 Rt.				40
Sta. 481+00 to Sta. 483+45.00 Rt.				245
Sta. 481+00 to Sta. 483+45.00 Lt.				245
<b>Total</b>	<b>1</b>	<b>3</b>	<b>400</b>	<b>530</b>

**SCHEDULE TREE REMOVAL, ACRES**

Location	Quantity (Acres)
Sta. 474+00 to Sta. 476+60 Rt.	0.13
Sta. 475+55 to Sta. 475+90 Lt.	0.02
<b>Total</b>	<b>0.15</b>

Say 0.2 Acre

**SCHEDULE PERIMETER EROSION BARRIER**

Location	Quantity (Foot)
Sta. 473+00 to Sta. 475+75 Lt.	275
Sta. 476+25 to Sta. 477+00 Lt.	75
Sta. 478+85 to Sta. 483+60 Lt. & Rt.	950
Sta. 473+00 to Sta. 477+00 Rt.	400
<b>Total</b>	<b>1700</b>

**SCHEDULE TEMPORARY DITCH CHECKS**

Location	Quantity (Each)
Sta. 476+00, 26' Lt. & Rt.	2
Sta. 478+00, 31' Lt.	1
Sta. 480+00, 40' Lt.	1
Sta. 482+00, 43' Lt. & Rt.	2
<b>Total</b>	<b>6</b>



**SCHEDULE PAINT PAVEMENT MARKING—LINE 4"**

Location	Yellow Skip - Dash (10') (Foot)	White Edgeline (Foot)	Total (Foot)
Sta. 473+00 to Sta. 483+60	270	2160	2430

**EARTHWORK SCHEDULE**

Location	Earth Excavation	Earth Excavation Adjusted For Shrinkage	Embankment	Earthwork Balance Waste (+) or Shortage (-)
Sta. 473+00 to Sta. 474+00	46	35	4	31
Sta. 474+00 to Sta. 475+00	96	72	6	66
Sta. 475+00 to Sta. 476+00	102	76	9	67
Sta. 476+00 to Sta. 476+17.75	18	14	3	11
Omission - Sta. 476+17.75 to Sta. 477+82				
Sta. 477+82 to Sta. 478+00	79	59	47	12
Sta. 478+00 to Sta. 479+00	361	271	191	80
Sta. 479+00 to Sta. 480+00	226	169	126	43
Sta. 480+00 to Sta. 480+80	136	102	107	-5
Omission - Sta. 480+80 to Sta. 481+00				
Sta. 481+00 to Sta. 481+13.75	7	5	10	-5
Sta. 481+13.75 to Sta. 482+00	83	62	131	-69
Sta. 482+00 to Sta. 483+00	106	80	115	-35
Sta. 483+00 to Sta. 483+60	34	25	23	2
<b>Total</b>	<b>1294</b>	<b>970</b>	<b>772</b>	<b>*198</b>

\* Since there is an excess of Earth Excavation there will not be any Furnished Excavation on this project. Cost to remove the Excess Earth Excavation will be included in the contract unit price for Earth Excavation.

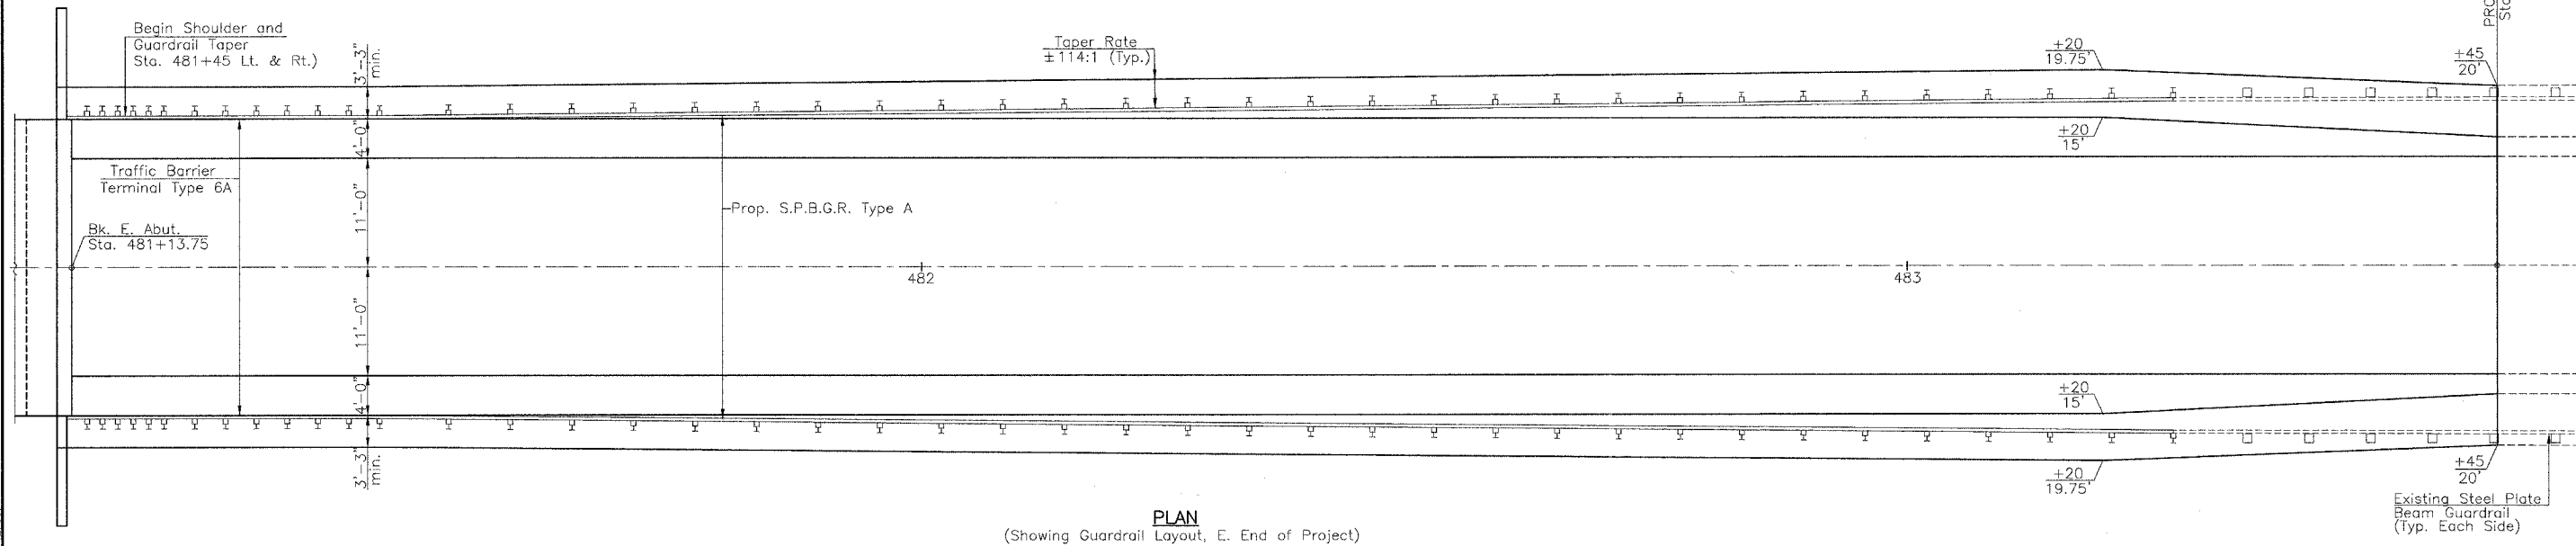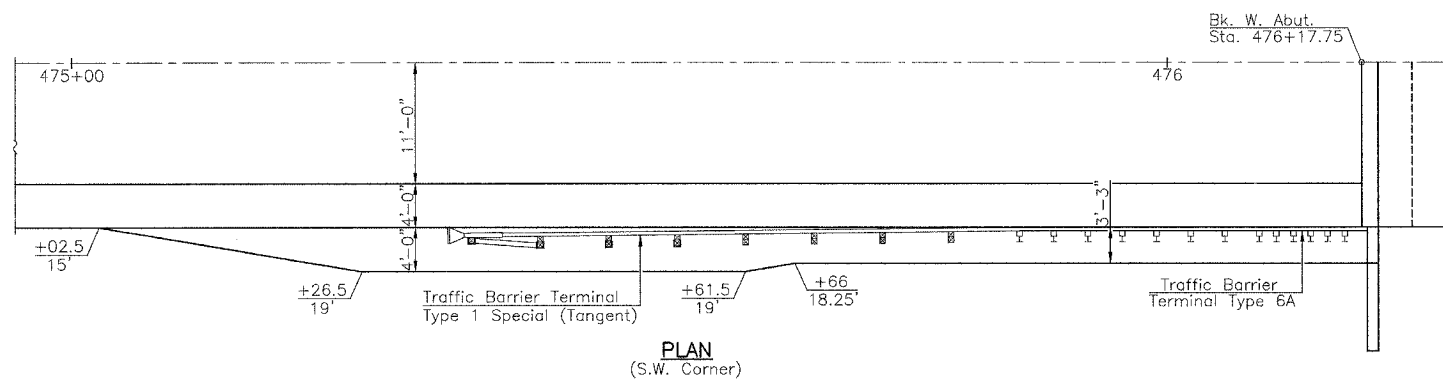

**DETAILS & SCHEDULES**  
 F.A.S. 731 - C.H. 2  
 OVER APPLE CREEK  
 SECTION 01-00071-00-BR  
 GREENE COUNTY