


FILE NAME: 027103 (REV. 10/27/00)

RTE.	SECTION	COUNTY	TOTAL SHEETS	SHEET NO.
F.A.S. 731	*	GREENE	30	30
FEDERAL AID PROJECT				
01-00071-00-BR				
CONTRACT NO. 97289				

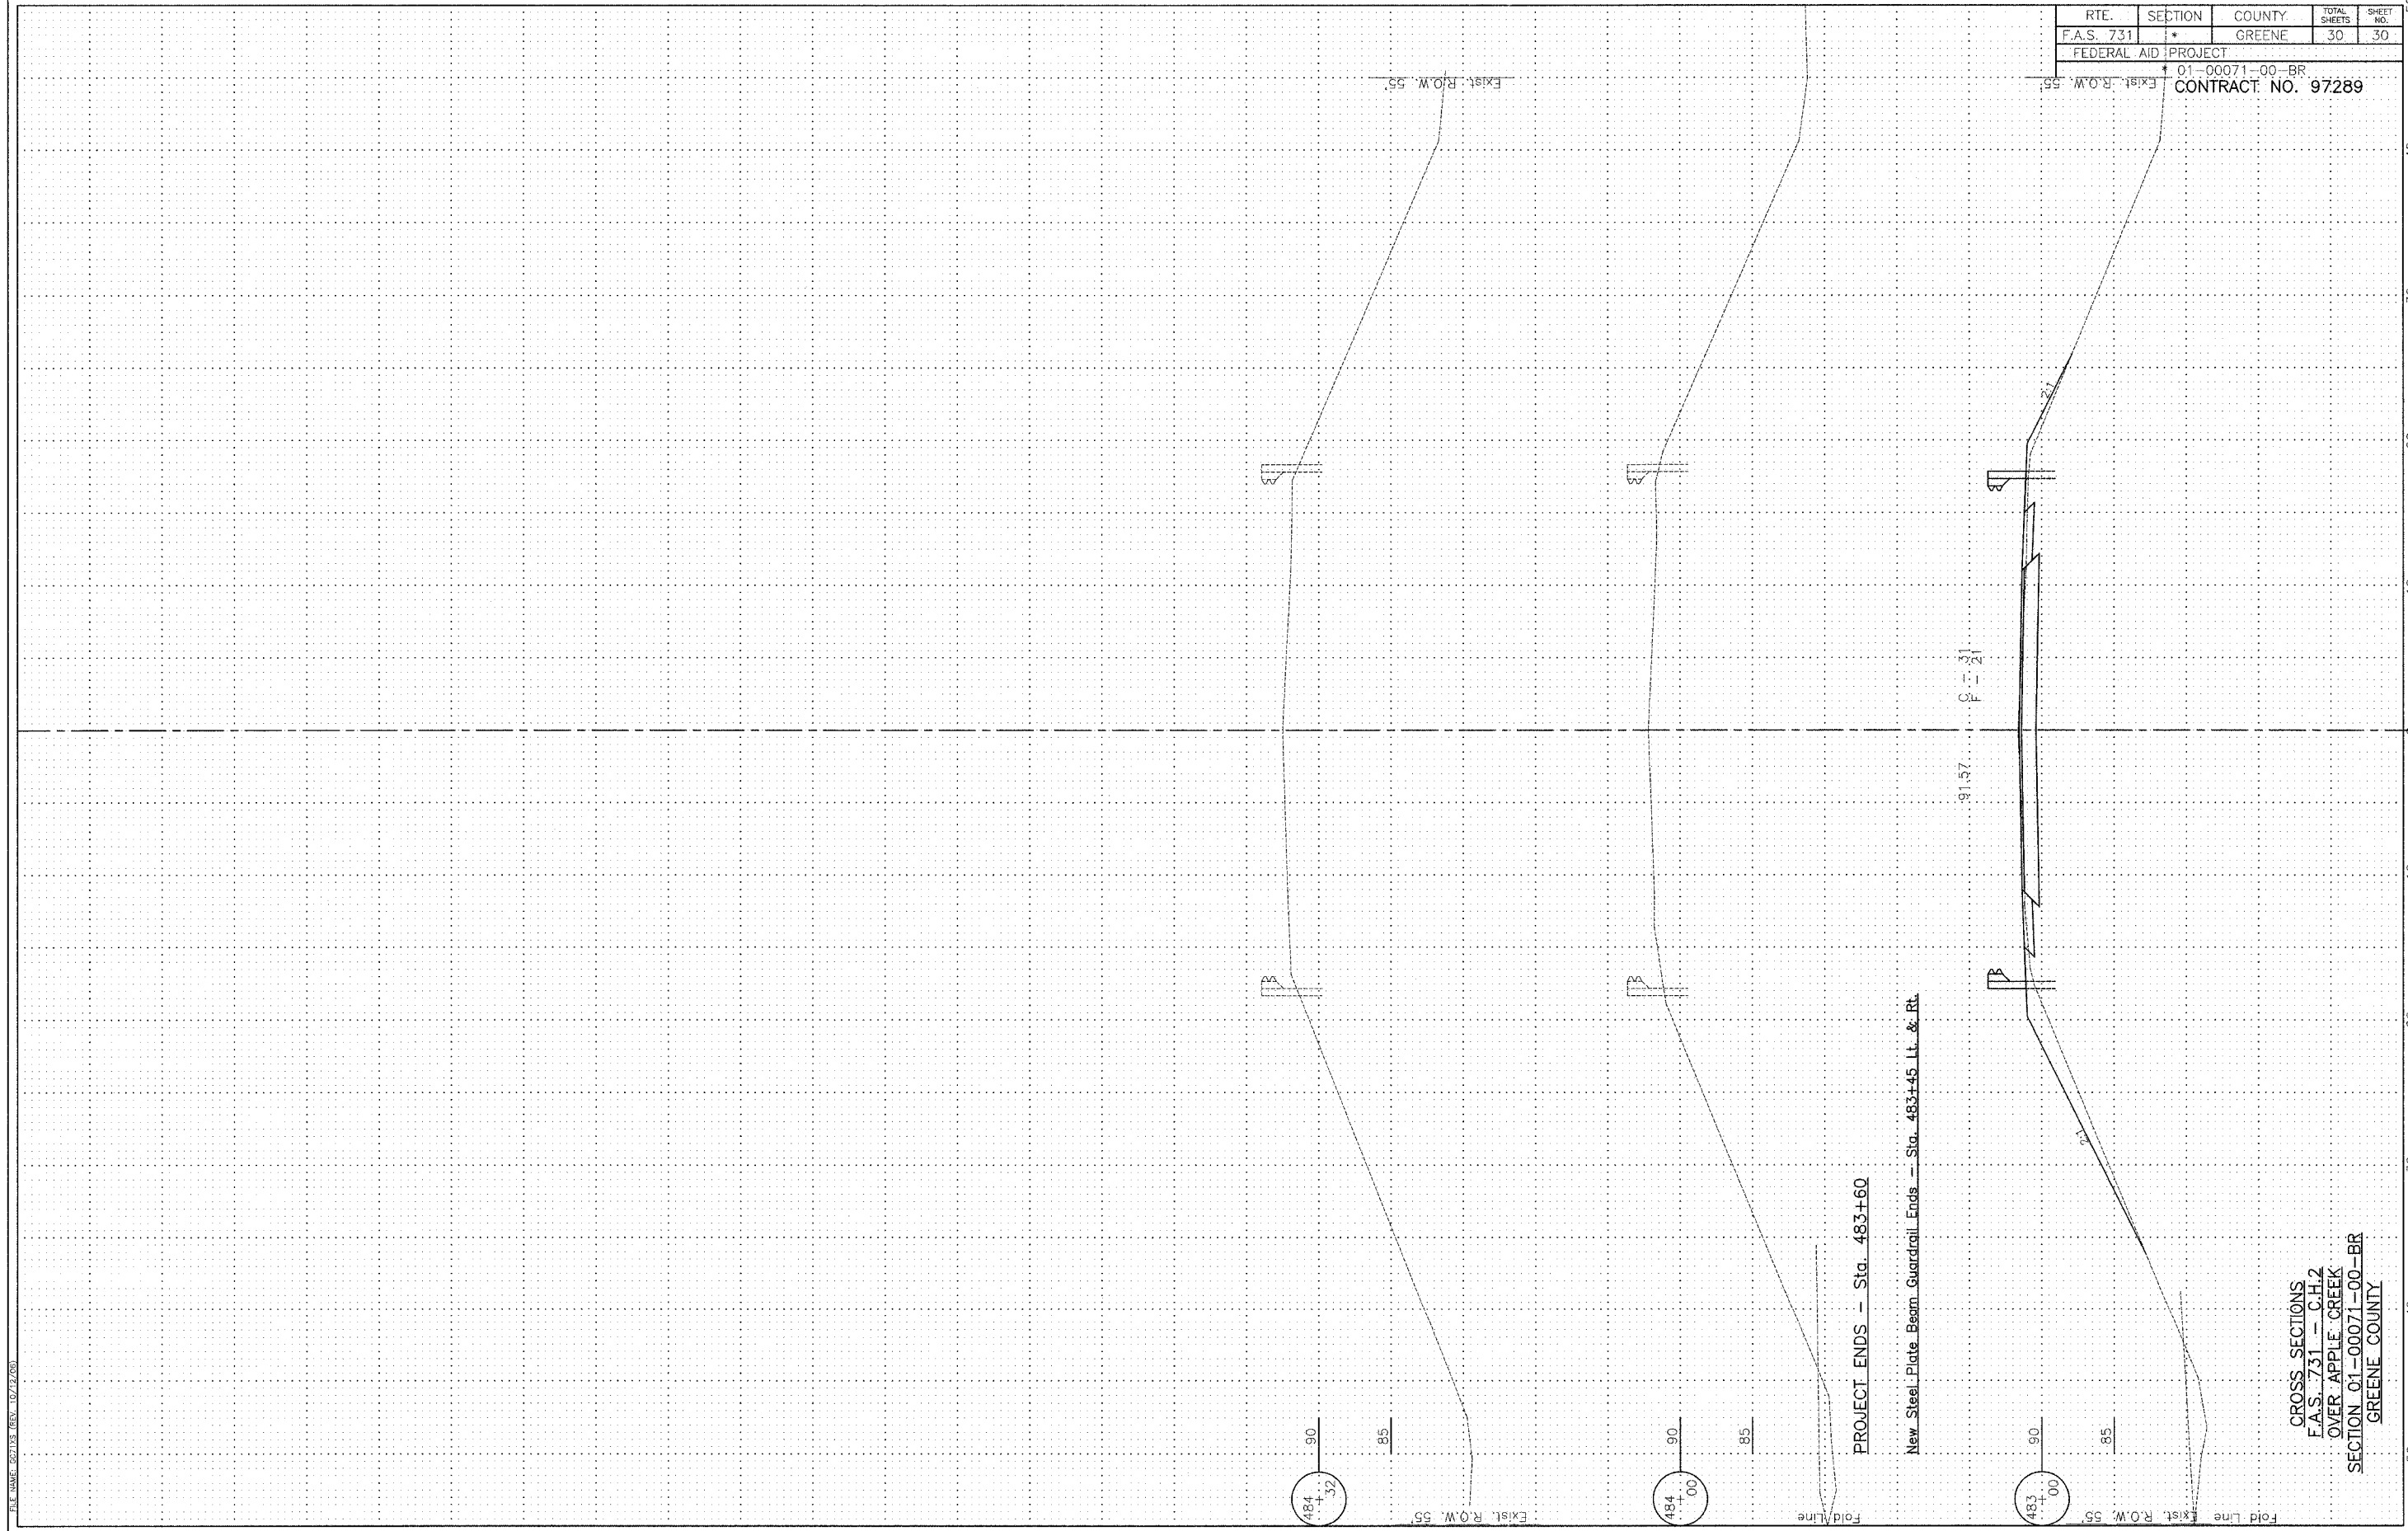

CROSS SECTIONS  
 F.A.S. 731 - C.H.2  
 OVER APPLE CREEK  
 SECTION 01-00071-00-BR  
 GREENE COUNTY