



F.A.P. RTE.	SECTION	COUNTY	TOTAL SHEETS	SHEET NO.
328	*	WAYNE & WHITE	15	8
STA. 448+99		TO STA. 61+90		
FED. ROAD DIST. NO.		ILLINOIS FED. AID PROJECT		

* (104,105)RS-4, (108)RS-3

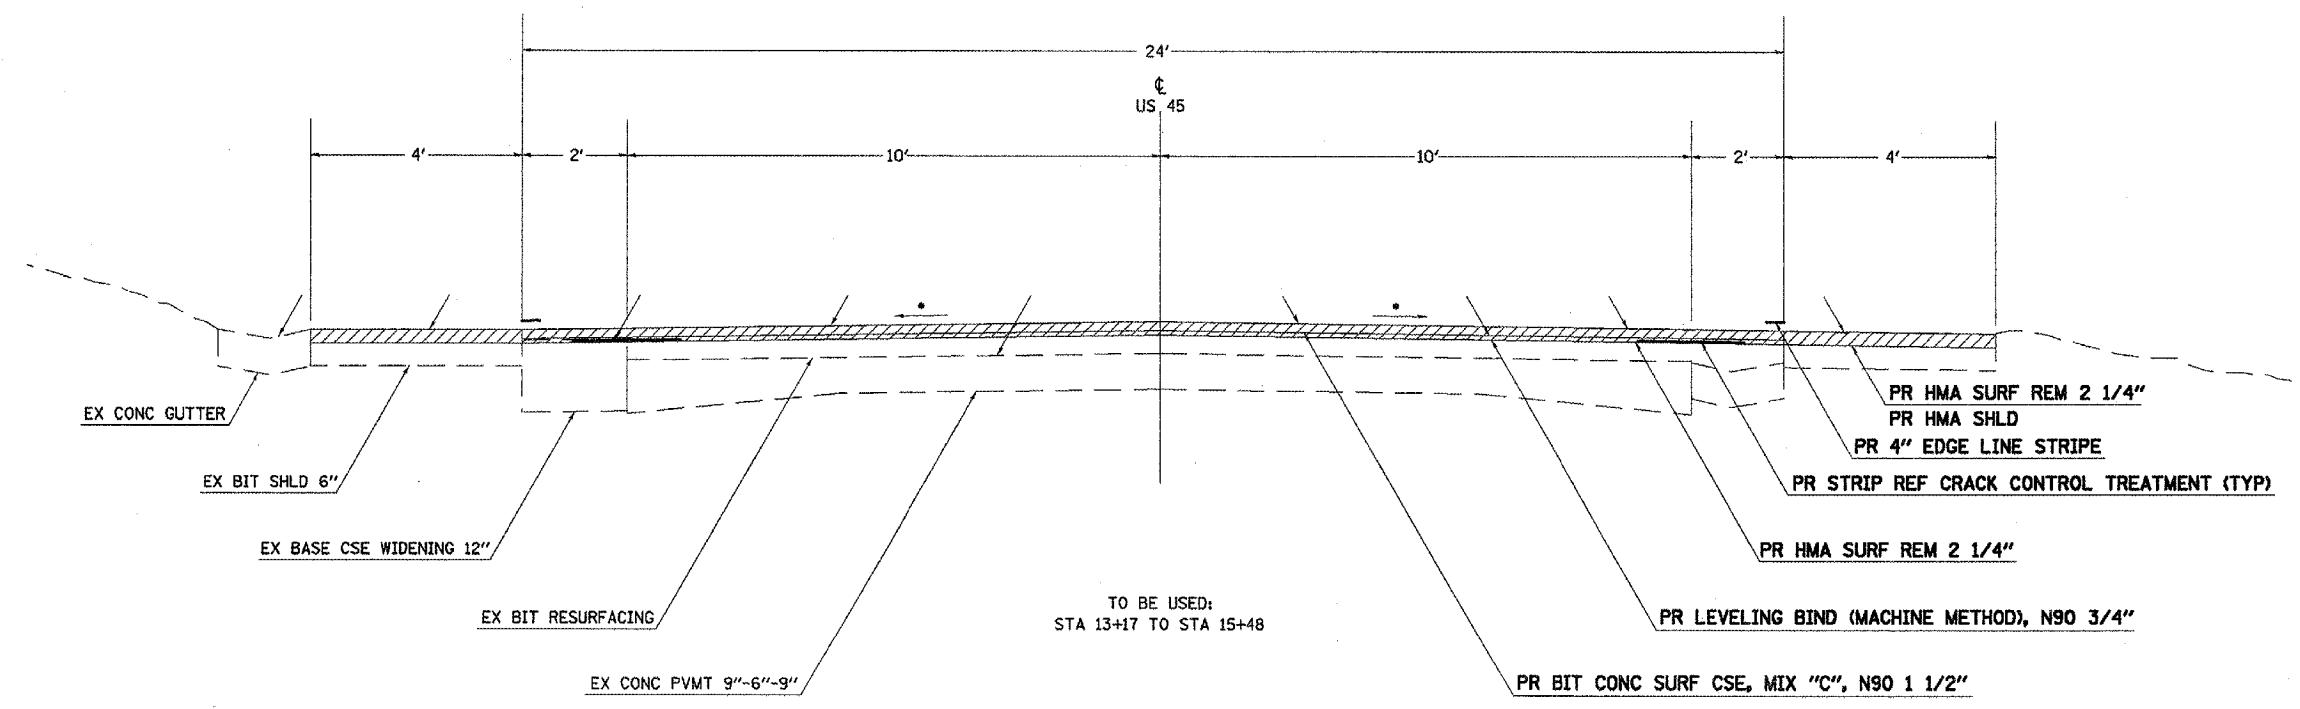

TO BE USED:
STA 13+17 TO STA 15+48

MATCH EXISTING SLOPE

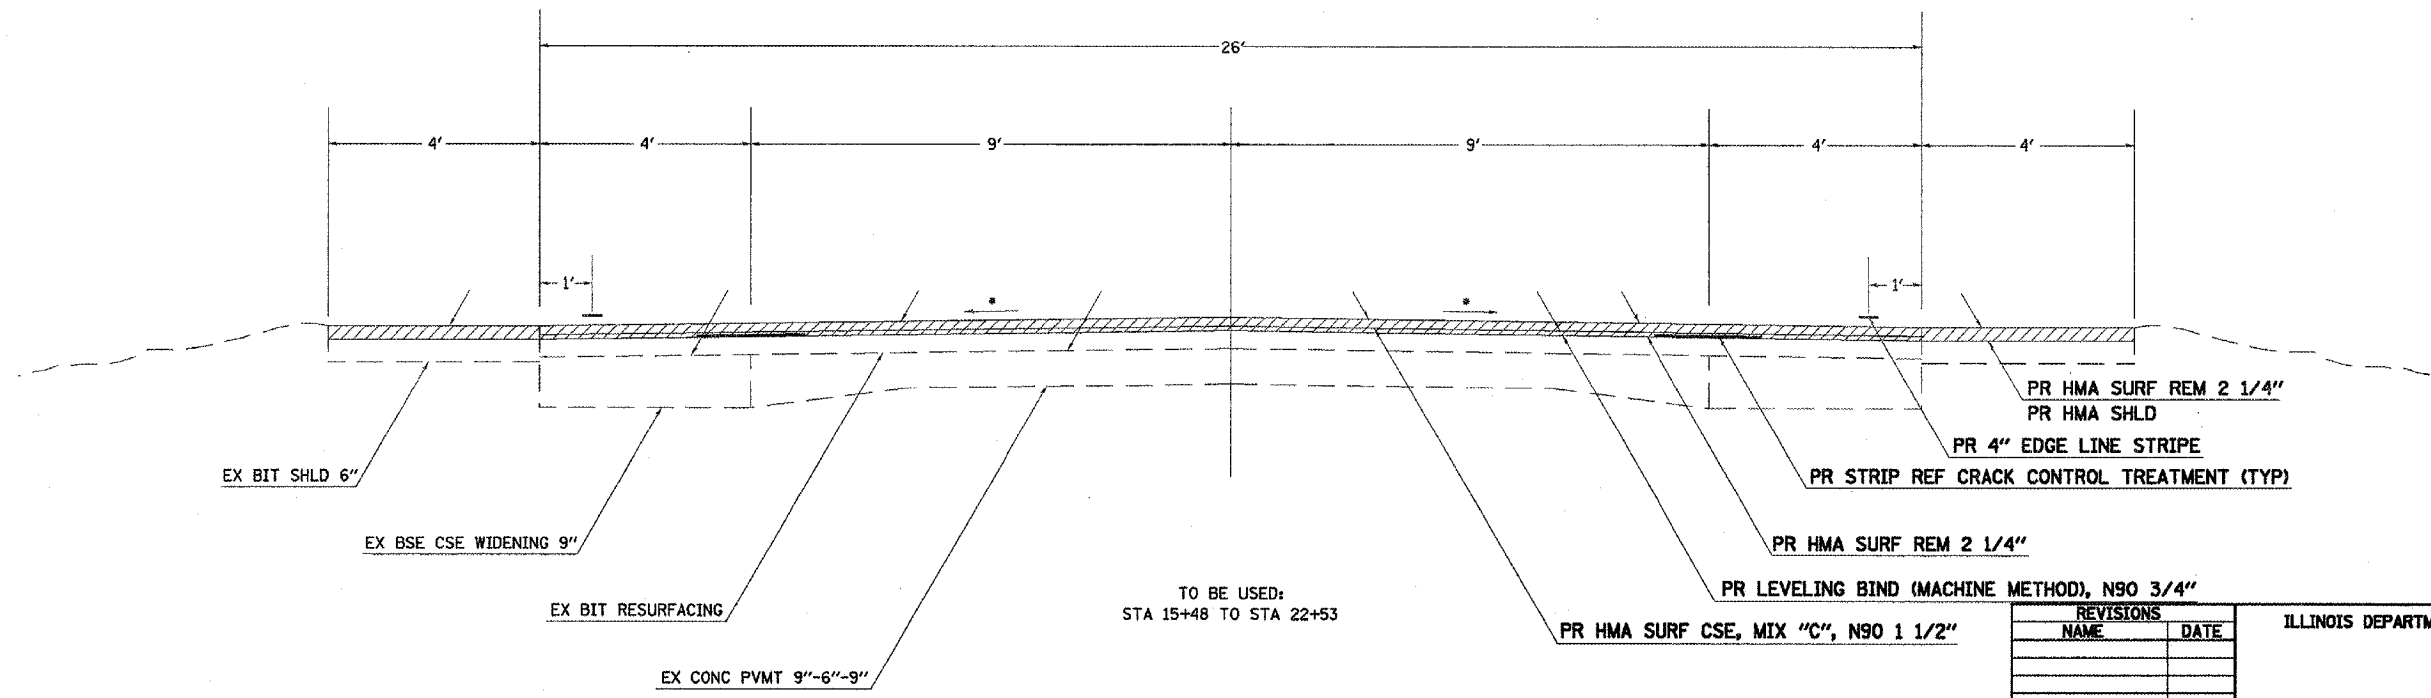

TO BE USED:
STA 15+48 TO STA 22+53

PLOT DATE = 10/13/2006
FILE NAME = c:\p\o\m\h\98961\98961.dgn
PLOT SCALE = 1/8"=1'-0"
USER NAME = wjw

REVISIONS	
NAME	DATE

ILLINOIS DEPARTMENT OF TRANSPORTATION

SCALE: VERT. _____
HORIZ. _____
DATE _____

DRAWN BY _____
CHECKED BY _____

TYPICAL SECTION - US 45