


FINAL SURVEY
 COPIED
 PLOTTED
 TEMPLATE
 AREAS
 CHECKED

ORIGINAL SURVEY
 COPIED
 PLOTTED
 TEMPLATE
 AREAS
 CHECKED

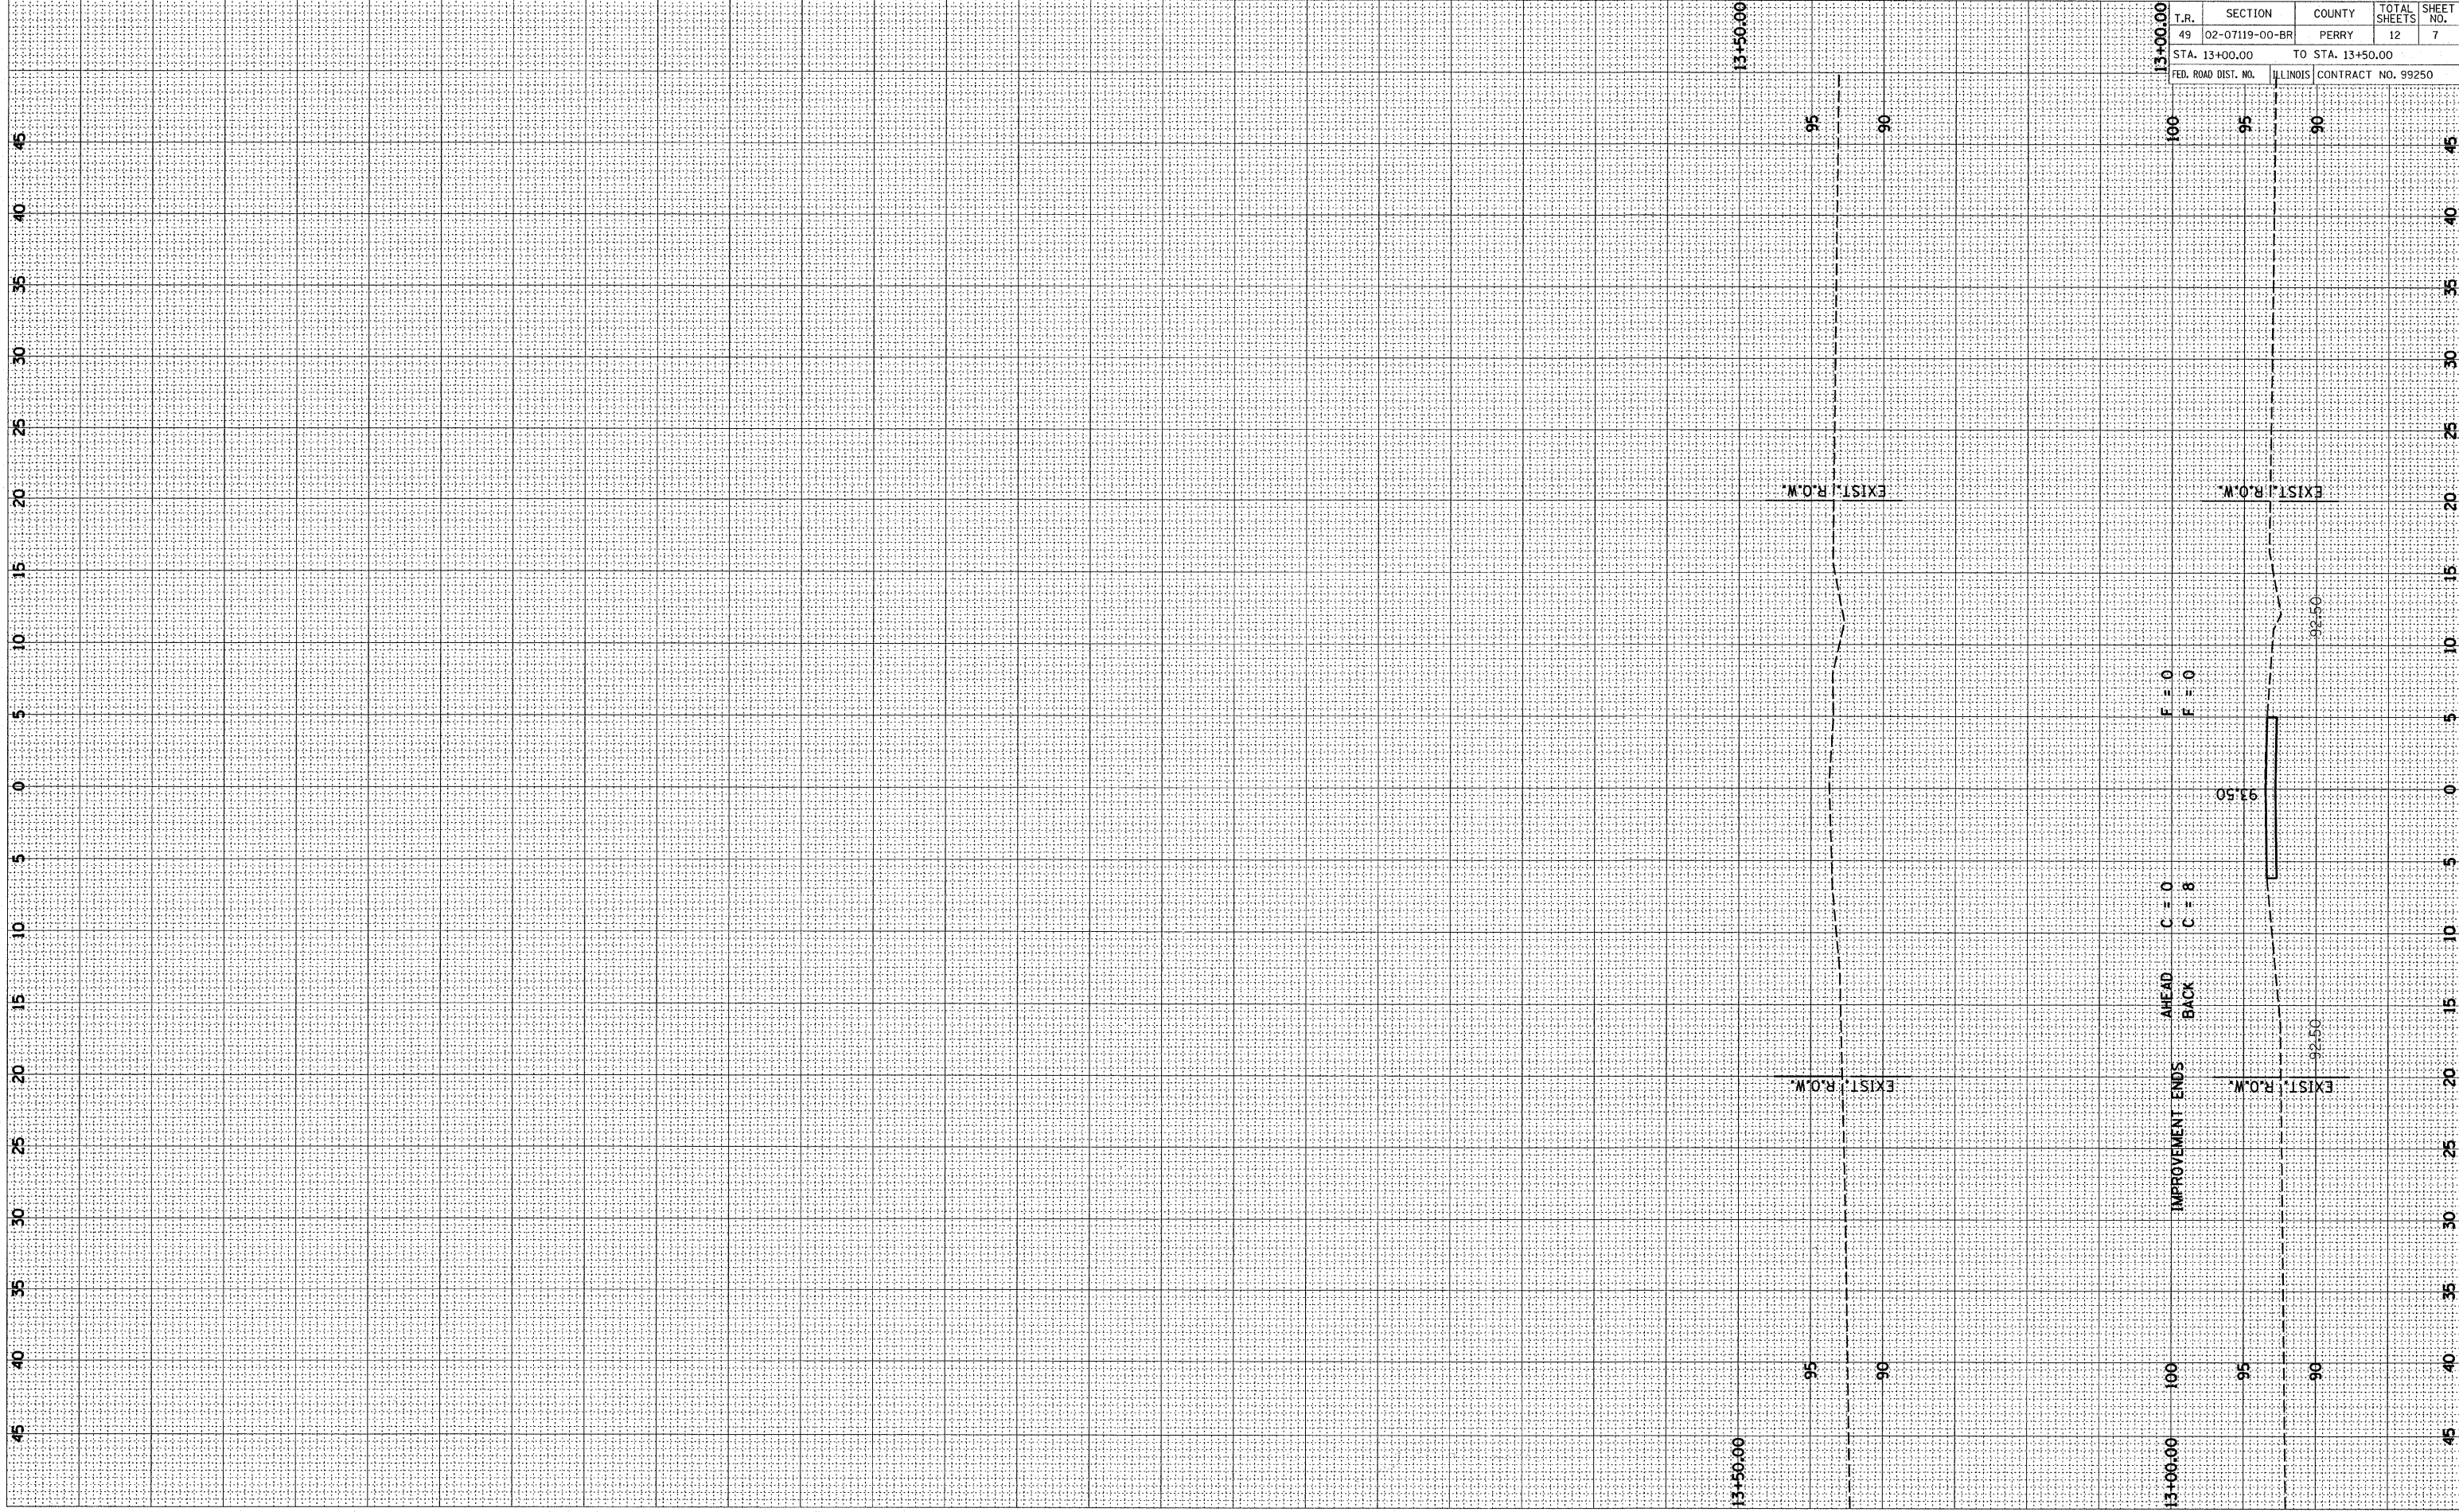

T.R.	SECTION	COUNTY	TOTAL SHEETS	SHEET NO.
49	02-07119-00-BR	PERRY	12	7
STA. 13+00.00		TO STA. 13+50.00		
FED. ROAD DIST. NO.		ILLINOIS CONTRACT NO. 99250		

IMPROVEMENT ENDS
 AHEAD C = 0
 BACK C = 8
 F = 0

93.50

92.50

92.50

13+50.00

13+00.00