

01-19-2018 LETTING ITEM 035

STATE OF ILLINOIS
DEPARTMENT OF TRANSPORTATION
DIVISION OF HIGHWAYS

PROPOSED
HIGHWAY PLANS

FAP 63 (US 24) & FAP 315 (US 136)
SECTION D6 BRIDGE CLEANING 2017-2

BRIDGE WASHING
ADAMS & HANCOCK COUNTIES

C-96-049-17


F.A.P. RTE.	SECTION	COUNTY	TOTAL SHEETS	SHEET NO.
63,315D6	BRIDGE CLEANING 2017-2	ADAMS & HANCOCK	5	1
CONTRACT NO. 72J85				

D-96-049-17



LOCATION OF SECTION INDICATED THUS: -

FOR INDEX OF SHEETS, SEE SHEET NO. 2

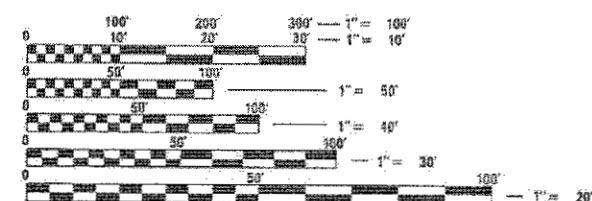


FULL SIZE PLANS HAVE BEEN PREPARED USING STANDARD
ENGINEERING SCALES. REDUCED SIZED PLANS WILL NOT
CONFORM TO STANDARD SCALES. IN MAKING MEASUREMENTS
ON REDUCED PLANS, THE ABOVE SCALES MAY BE USED.

J.U.L.I.E.
JOINT UTILITY LOCATION INFORMATION FOR EXCAVATION
1-800-892-0123
OR 811

BRIDGE MAINTENANCE ENGINEER: BRANDON DUDLEY, 217-785-9290

CONTRACT NO. 72J85

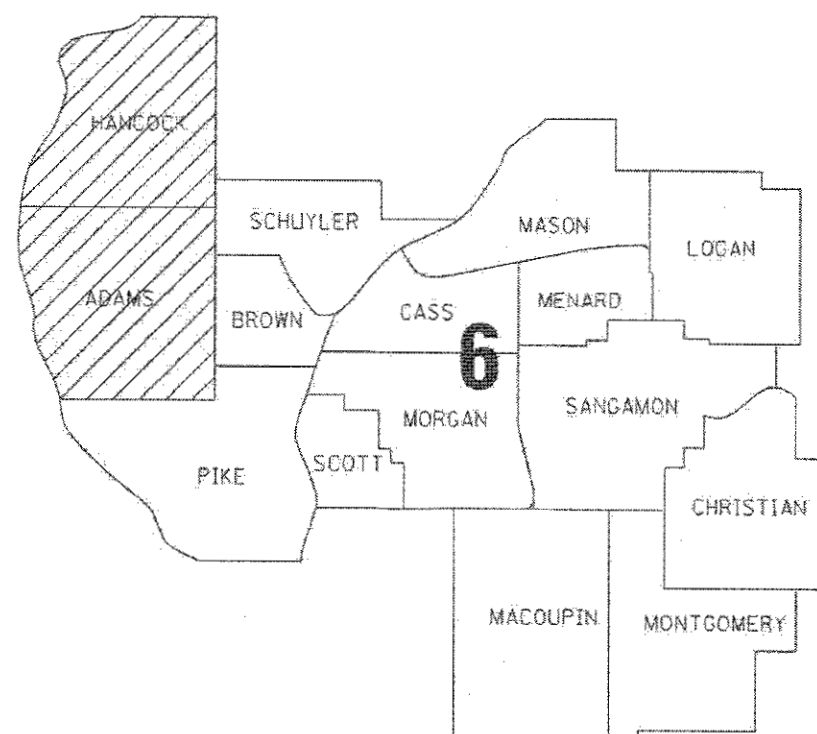

GROSS LENGTH = X.XX FT. = X.XXX MILE
NET LENGTH = X.XX FT. = X.XXX MILE

STATE OF ILLINOIS
DEPARTMENT OF TRANSPORTATION
DIVISION OF HIGHWAYS
SUBMITTED 3 October 2017
Naureen M. Addis REGION FOUR ENGINEER
Nov 30 2017
Naureen M. Addis ENGINEER OF DESIGN AND ENVIRONMENT
Nov 30 2017
Naureen M. Addis DIRECTOR OF HIGHWAYS, CHIEF ENGINEER


PRINTED BY THE AUTHORITY
OF THE STATE OF ILLINOIS

1 COVER SHEET
2 INDEX, STANDARDS, GENERAL NOTES, SIGNATURES,
& SUMMARY OF QUANTITIES
3-5: LOCATION MAPS AND BRIDGE PLANS


000001-06
001006
701101-05
701106-02
701601-09
701901-07

- ALL DECK JOINTS AND DECK DRAINS
- THE ENTIRE DECK SURFACE, CURBS, RAILINGS, AND DECK PORTIONS BEHIND THE PARAPET.
- THE OUTSIDE AND BOTTOMS OF FASCIA BEAMS
- ALL PIER CAPS
- ALL STRUCTURAL STEEL LOCATED BELOW THE DECK WITHIN 10' LONGITUDINALLY ON EITHER SIDE OF ALL EXPANSION JOINTS OR DEFLECTION JOINTS
- ALL CABLES, CABLE ANCHORAGES, AND SUPPORT TOWERS UP TO A HEIGHT OF 10' ABOVE THE DECK SURFACE

[illegible]

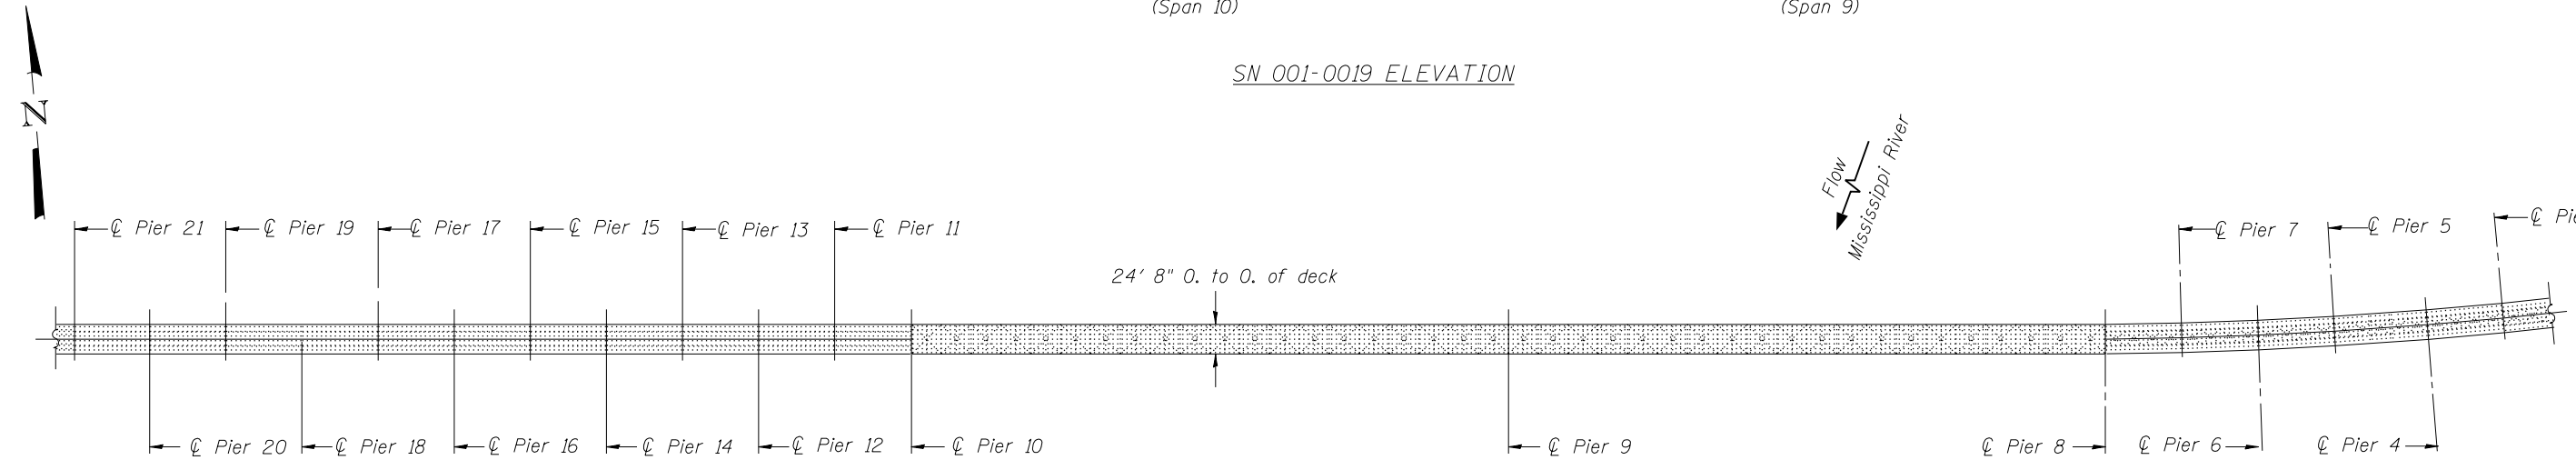


SN 001-0019 PLAN

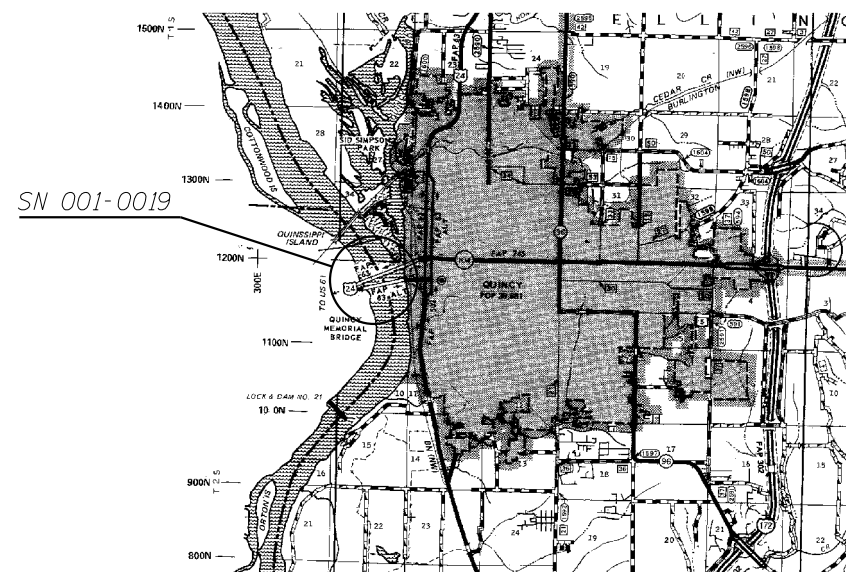

LOCATION MAP


FILE NAME =	USER NAME = dudleybm	DESIGNED -	REVISED -	STATE OF ILLINOIS DEPARTMENT OF TRANSPORTATION	SN 001-0019 PLAN & ELEVATION & LOCATION MAP				F.A.P. RTE.	SECTION	COUNTY	TOTAL SHEETS	SHEET NO.
C:\OPERATIONS\Bridges\Bridgeplans.CAD\72J85 - Miss River bridge washing 2018\plansheet.DRAWN -	U85 - Miss River bridge washing 2018\plansheet.DRAWN -	REVISED -	REVISED -						63,315D6 BRIDGE CLEANING 2017-2	•	5	3	
Default	PLOT SCALE = 220.0000' / in.	CHECKED -	REVISED -		• ADAMS & HANCOCK				CONTRACT NO. 72J85				
	PLOT DATE = 10/3/2017	DATE -	REVISED -		SCALE:	SHEET	OF	SHEETS	STA.	TO STA.	ILLINOIS FED. AID PROJECT		

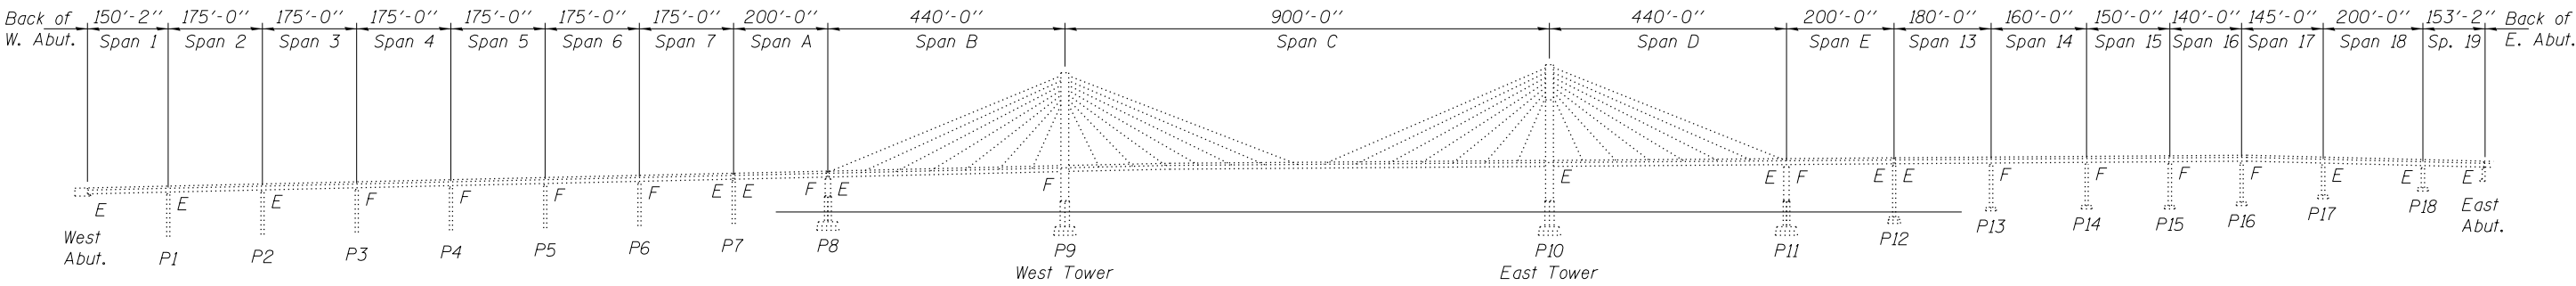

SN 001-0068 ELEVATION





SN 001-0068 PLAN

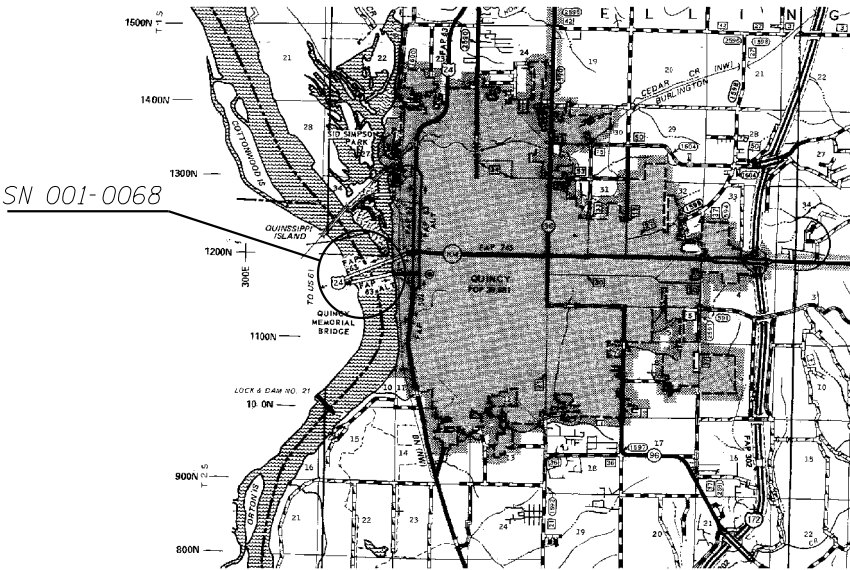


LOCATION MAP

FILE NAME =	USER NAME = dudleybm	DESIGNED -	REVISED -	STATE OF ILLINOIS DEPARTMENT OF TRANSPORTATION	SN 001-0068 PLAN & ELEVATION & LOCATION MAP	F.A.P. RTE.		SECTION	COUNTY	TOTAL SHEETS	SHEET NO.
D:\OPERATIONS\Bridges\Bridgplans\CAD\72J85 - Miss River bridge washing 2018\plansheet	72J85 - Miss River bridge washing 2018\plansheet	DRAWN -	REVISED -			63,31506 BRIDGE CLEANING 2017-2		*	*	5	4
Default	PLOT SCALE = 220.0000' / in.	CHECKED -	REVISED -			* ADAMS & HANCOCK		CONTRACT NO. 72J85			
	PLOT DATE = 10/3/2017	DATE -	REVISED -			SCALE:		SHEET OF SHEETS	STA. TO STA.	ILLINOIS FED. AID PROJECT	

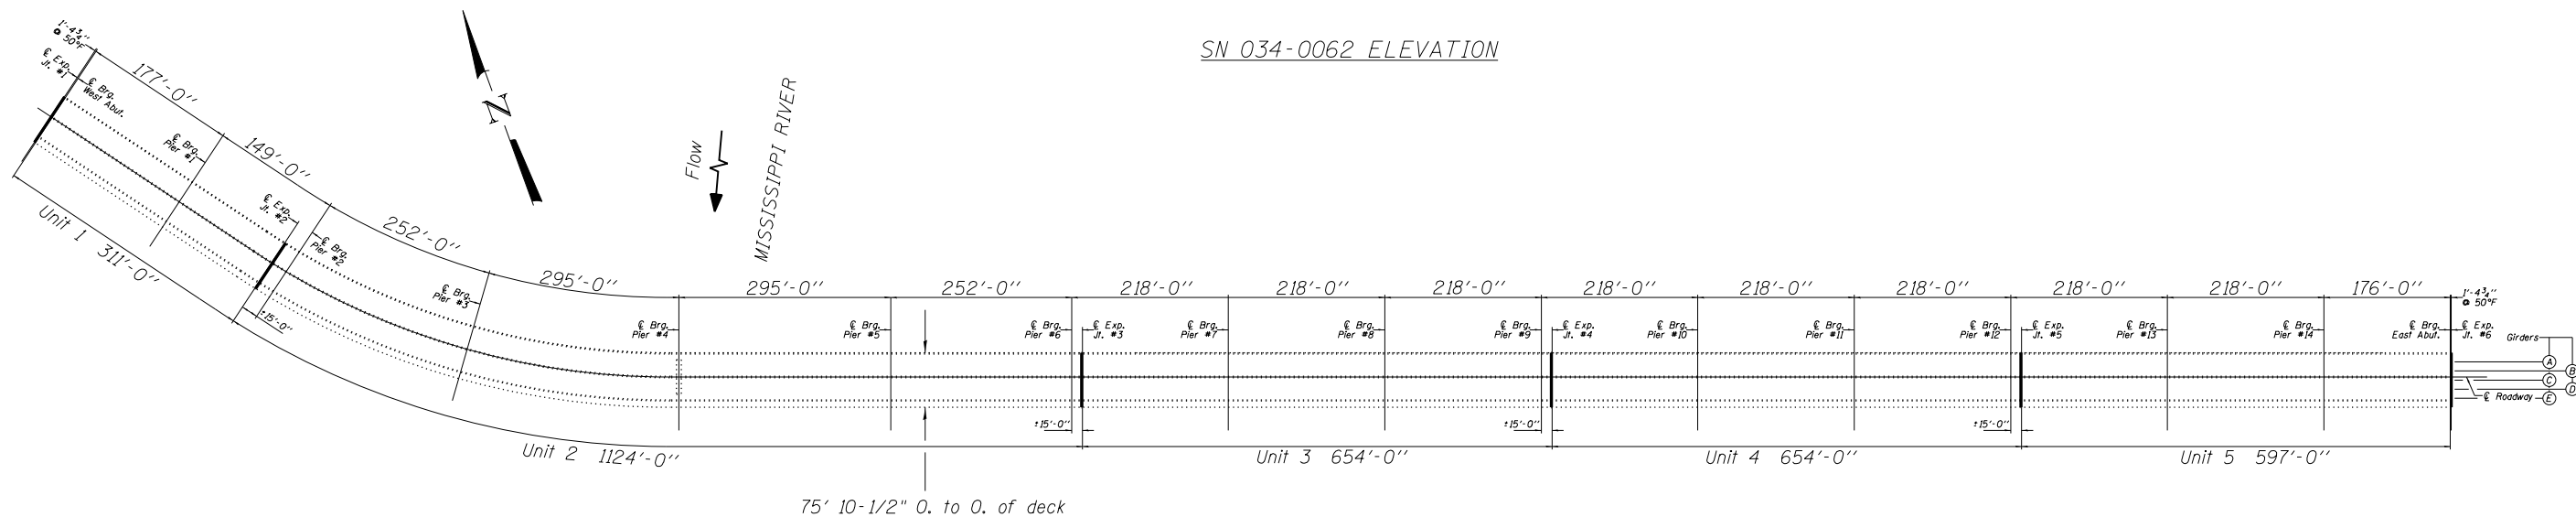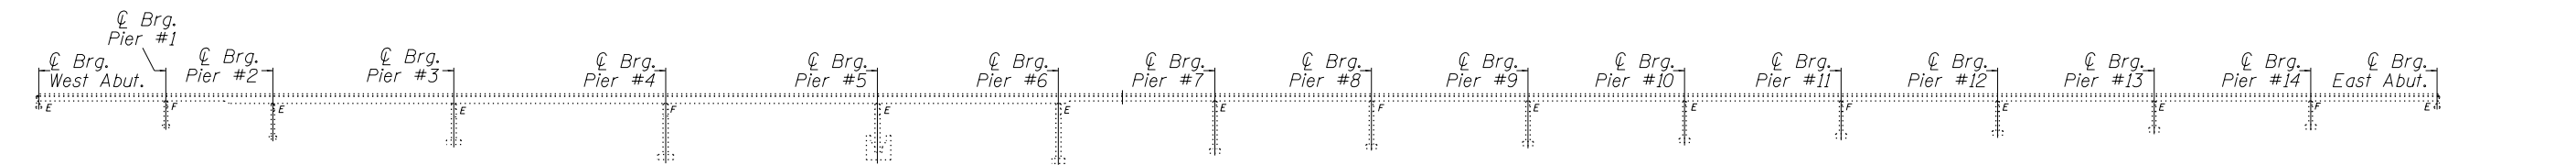

SN 034-0062 PLAN

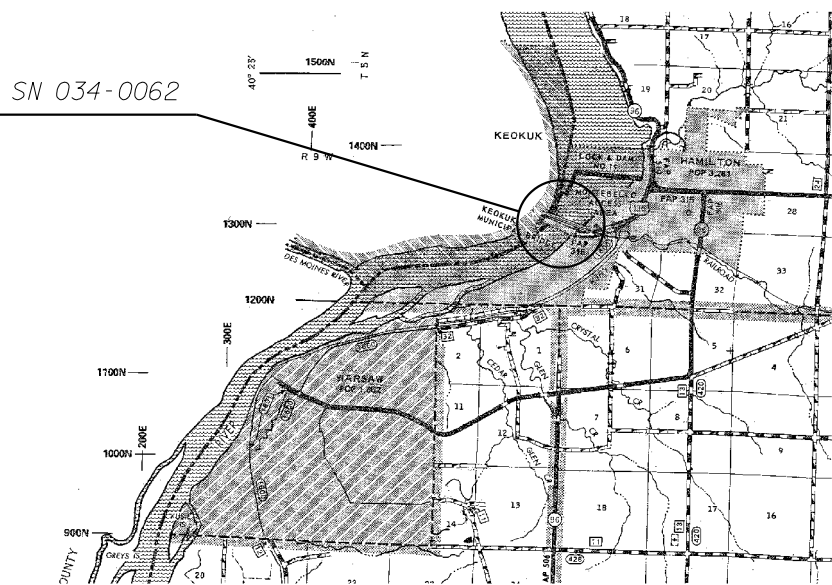

LOCATION MAP

FILE NAME =	USER NAME = dudleybm	DESIGNED -	REVISED -	STATE OF ILLINOIS DEPARTMENT OF TRANSPORTATION		SN 034-0062 PLAN & ELEVATION & LOCATION MAP		F.A.P. RTE.	SECTION	COUNTY	TOTAL SHEETS	SHEET NO.
D:\OPERATIONS\Bridges\Bridgeplans\CAD\72J85 - Miss River bridge washing 2018\plansheet	72J85 - Miss River bridge washing 2018\plansheet	DRAWN -	REVISED -					63,31506	BRIDGE CLEANING 2017-2	*	5	5
Default	PLOT SCALE = 220.0000' / in.	CHECKED -	REVISED -					CONTRACT NO. 72J85				
	PLOT DATE = 10/3/2017	DATE -	REVISED -					ILLINOIS FED. AID PROJECT				
				SCALE:		SHEET	OF	SHEETS	STA.	TO	STA.	