

STATE OF ILLINOIS
DEPARTMENT OF TRANSPORTATION

F.A.S. RTE.	SECTION	COUNTY	TOTAL SHEETS	SHEET NO.
1773	(54-5) Q	LOGAN	5	1
ILLINOIS CONTRACT NO. 72K12				

FOR INDEX OF SHEETS, SEE SHEET NO. 2

PROPOSED
IMPROVEMENTS


FAS 1773 (I-55 W FR RD)
(54-5) Q
BITUMIONOUS SURFACE TREATMENT

LOGAN CO

C-96-076-17



ADT = 2,200
SU = 70
MU = 90

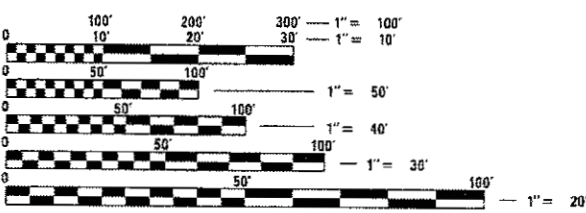


FULL SIZE PLANS HAVE BEEN PREPARED USING STANDARD
ENGINEERING SCALES. REDUCED SIZED PLANS WILL NOT
CONFORM TO STANDARD SCALES. IN MAKING MEASUREMENTS
ON REDUCED PLANS, THE ABOVE SCALES MAY BE USED.

J.U.L.I.E.
JOINT UTILITY LOCATION INFORMATION FOR EXCAVATION
1-800-892-0123
OR 811

PROJECT ENGINEER : MIKE IRWIN - (217)524-7765
PROJECT MANAGER : TIM SHARP - (217)524-9160

CONTRACT NO. 72K12

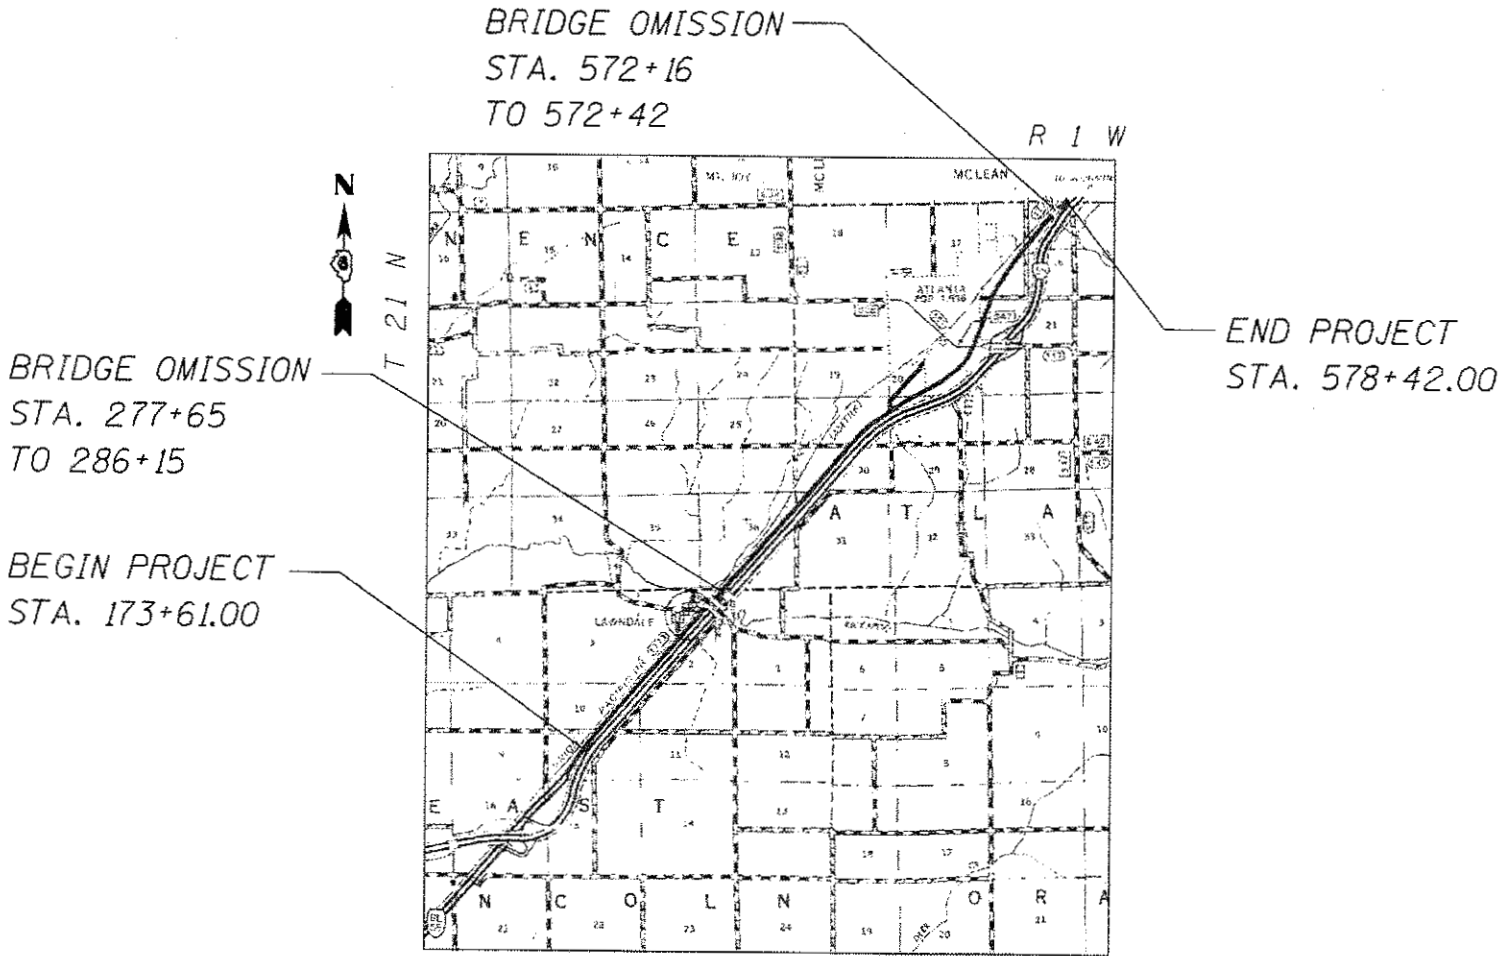

STATE OF ILLINOIS
DEPARTMENT OF TRANSPORTATION

SUBMITTED 18 October 2017

[Signature] REGION FOUR ENGINEER

Nov 30 2017

Namoon M. Addis ENGINEER OF DESIGN AND ENVIRONMENT

Nov 30 2017

[Signature] 2 DIRECTOR OF HIGHWAYS, CHIEF ENGINEER

PRINTED BY THE AUTHORITY
OF THE STATE OF ILLINOIS

INDEX OF SHEETS

SHEET NO.	DESCRIPTION
1.	COVER SHEET
2.	INDEX OF SHEETS, STANDARDS, GENERAL NOTES & SIGNATURE
3.	SUMMARY OF QUANTITIES
4.	PROJECT LOCATION MAP
5.	PROJECT TYPICAL SECTIONS

STANDARDS

STANDARD NO.	DESCRIPTION
701001-02	OFF-ROAD OPERATIONS, 2L, 2W, MORE THAN 15' (4.5m) AWAY
701006-05	OFF-ROAD OPERATIONS, 2L, 2W, 15' (4.5m) TO 24" (600mm) FROM EDGE OF PAVEMENT
701201-04	LANE CLOSURE, 2L, 2W, DAY ONLY, FOR SPEEDS > 45 MPH
701301-04	LANE CLOSURE, 2L, 2W, SHORT TERM OPERATIONS-
701306-04	LANE CLOSURE, 2L, 2W, SLOW MOVING OPERATIONS DAY ONLY, FOR SPEEDS > 45 MPH
701311-03	LANE CLOSURE, 2L, 2W, MOVING OPERATIONS, DAY ONLY
701501-06	URBAN LANE CLOSURE, 2L, 2W, UNDIVIDED
701901-07	TRAFFIC CONTROL DEVICES

NOTES:

COVER AND SEAL COAT AGGREGATE SHALL BE CRUSHED LIMESTONE

D-6 OPERATIONS WILL PLACE PERMANENT PAVEMENT MARKINGS

UP TO 3 SWEEPINGS MAY BE REQUIRED BY A ROTARY TYPE BROOM TO REMOVE EXCESS AGGREGATE.

CONTRACTOR SHALL PLACE AGGREGATE SHULDERS, TYP B. PRIOR TO BITUMINOIUS SURFACE TREATMENTS A1 & A2.

STATE OF ILLINOIS DEPARTMENT OF TRANSPORTATION DIVISION OF HIGHWAYS DISTRICT 6	
EXAMINED <u>October 12th</u> 20 <u>17</u> <u>[Signature]</u> ENGINEER OF OPERATIONS	
EXAMINED <u>Sept. 21</u> 20 <u>17</u> <u>[Signature]</u> ENGINEER OF PROJECT IMPLEMENTATION	
EXAMINED <u>September 26</u> 20 <u>17</u> <u>[Signature]</u> ENGINEER OF PROGRAM DEVELOPMENT	

BRIDGE OMISSION
STA. 572+16
TO 572+42

END PROJECT
I 55 W.F.R.
STA. 578+42




BRIDGE OMISSION
STA. 277+65
TO 286+15


BEGIN PROJECT
I 55 W.F.R.
STA 173+61



FILE NAME : S:\CONTRMAINT\CAD\72K12 - FAS 1773 I-55 W.F.R. RD1 - A-1 & A-2 - Logan Co\PLANS\72K12\DRAWING\planar.dgn Default	USER NAME : sharp1d S:\CONTRMAINT\CAD\72K12 - FAS 1773 I-55 W.F.R. RD1 - A-1 & A-2 - Logan Co\PLANS\72K12\DRAWING\planar.dgn PLOT SCALE : 40.0000 / 1 in. PLOT DATE : 10/18/2017	DESIGNED -	REVISED -	STATE OF ILLINOIS DEPARTMENT OF TRANSPORTATION	LOCATION MAP SCALE: SHEET OF SHEETS STA. TO STA.	F.A.S. RTE. 1773	SECTION (54-5) 0	COUNTY LOGAN	TOTAL SHEETS 5	SHEET NO. 4
		CHECKED -	REVISED -			CONTRACT NO. 72K12				
		DATE -	REVISED -			ILLINOIS FED. AID PROJECT				

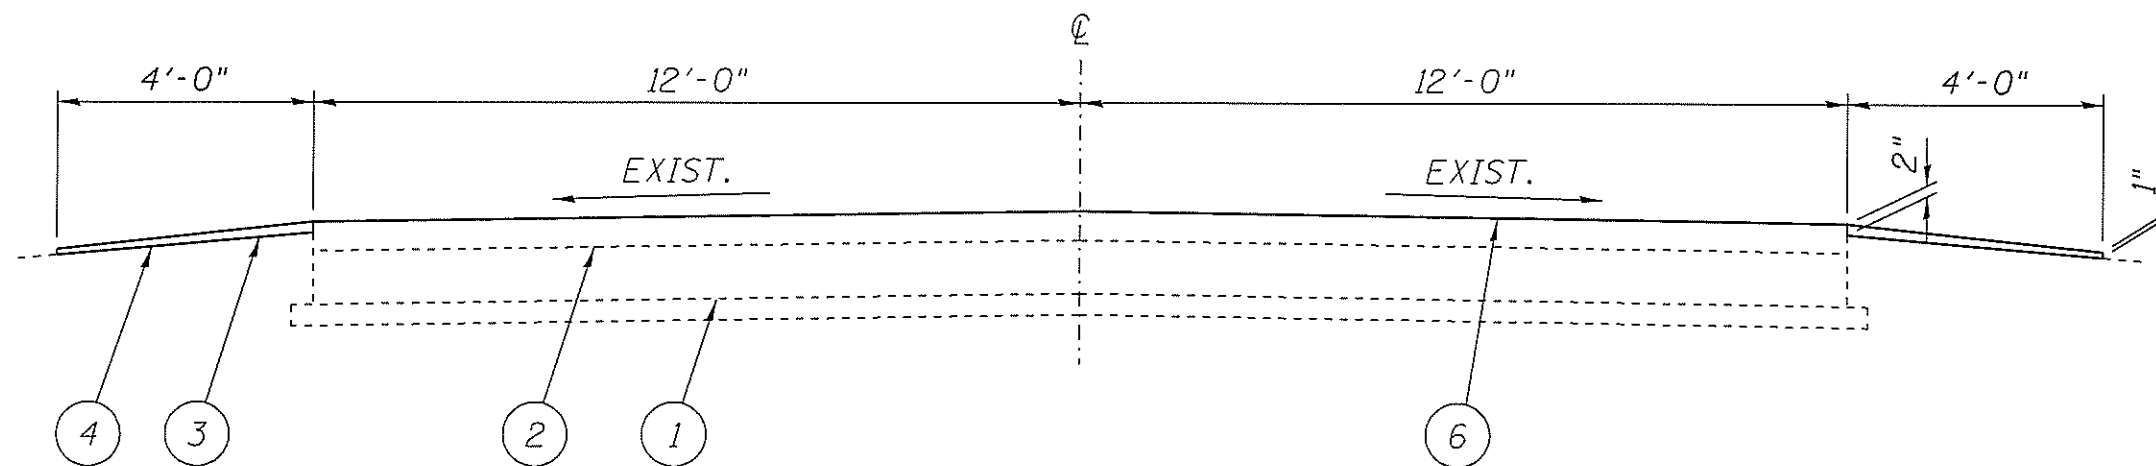

STA. 173+61 TO 277+65
BRIDGE OMISSION
STA. 277+65 TO 286+15

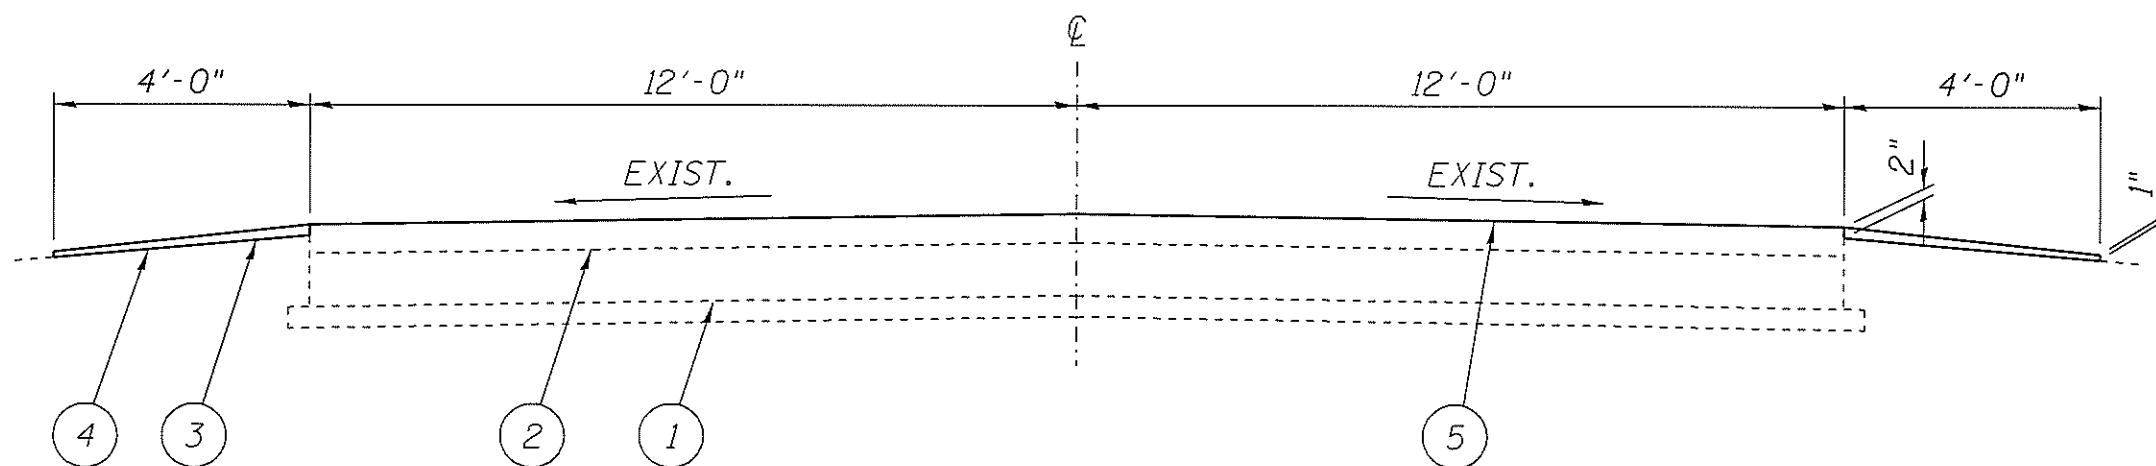

STA. 286+15 TO 578+42
BRIDGE OMISSION
STA. 277+65 TO 286+15

LEGEND

- 1- EXIST. P.C.C. PAVEMENT 10"
- 2- EXIST. HOT-MIX ASPHALT SURFACE
- 3- EXIST. AGGREGATE SHOULDERS
- 4- PROP. AGGREGATE SHOULDERS, TYPE B
- 5- PROP. BITUMINOUS SURFACE TREATMENT A-1
- 6- PROP. BITUMINOUS SURFACE TREATMENT A-2

FILE NAME :	USER NAME : shorptd	DESIGNED -	REVISED -	STATE OF ILLINOIS DEPARTMENT OF TRANSPORTATION	TYPICALS		F.A.S. RTE.	SECTION	COUNTY	TOTAL SHEETS	SHEET NO.
S:\CONTRACTS\72K12 - FAS 1773 II-55	W FR RDI - A-1 & A-2 - Logan Co\PLANS\72K12	2017\11\15	2017\11\15				1773	(54-5) 0	LOGAN	5	5
Default	PLOT SCALE = 3.0000' / 1"	CHECKED -	REVISED -				CONTRACT NO. 72K12				
	PLOT DATE = 10/18/2017	DATE -	REVISED -				ILLINOIS FED. AID PROJECT				
				SCALE:		SHEET	OF	SHEETS	STA.	TO STA.	