
F. A. RTE.	SECTION	COUNTY	TOTAL	SHEET
	*		631	506
STA.		TO STA.		

PED. MIAD 0137, NO. T RILINOIS FED. AND PROJECT

*(2925 & 2526) R-2 CONTRACT NO. 62111

NOTES:

- 1. THE ROUNDOUT AND ADDED REINFORCEMENT WILL NOT BE PAID SEPARATELY, BUT SHALL BE INCLUDED IN THE CONTRACT UNIT PRICE FOR THE PAVEMENT.
- TRANSVERSE JOINTS MAY BE MOVED TO ACCOMMODATE ROUNDOUT, EDGE OF CIRCULAR JOINT SHALL BE MINIMUM 300 (12) FROM TRANSVERSE JOINT: RELOCATED TRANSVERSE JOINT SHALL BE CONTINUOUS FROM EDGE OF PAVEMENT TO EDGE OF PAVEMENT.
- 3. SEMI-CIRCULAR FORM SHALL BE REMOVED PRIOR TO DRILL AND GROUT OF THE BARS.
- 4. ALL REINFORCED BARS SHALL BE EPOXY COATED.
- 5. DRILL AND GROUT IS PREFERRED, HOWEVER TIE BARS CAN BE POURED IN PLACE IF CLEARANCE IS PROVIDED TO OUTER EDGE OF FRAME, MINIMUM 50 (2) CLEARANCE,
- 6. WOOD SHIMS SHALL BE USED TO ADJUST ALL FRAMES. AFTER ADJUSTING MORTAR HAS CURED, THE WOOD SHIMS SHALL BE REMOVED AND THE VOIDS UNDER THE FRAMES FILLED WITH NON SHRINK GROUT.
- 7. HOOP REINFORCEMENT SHALL BE ONE PIECE CONSTRUCTION.

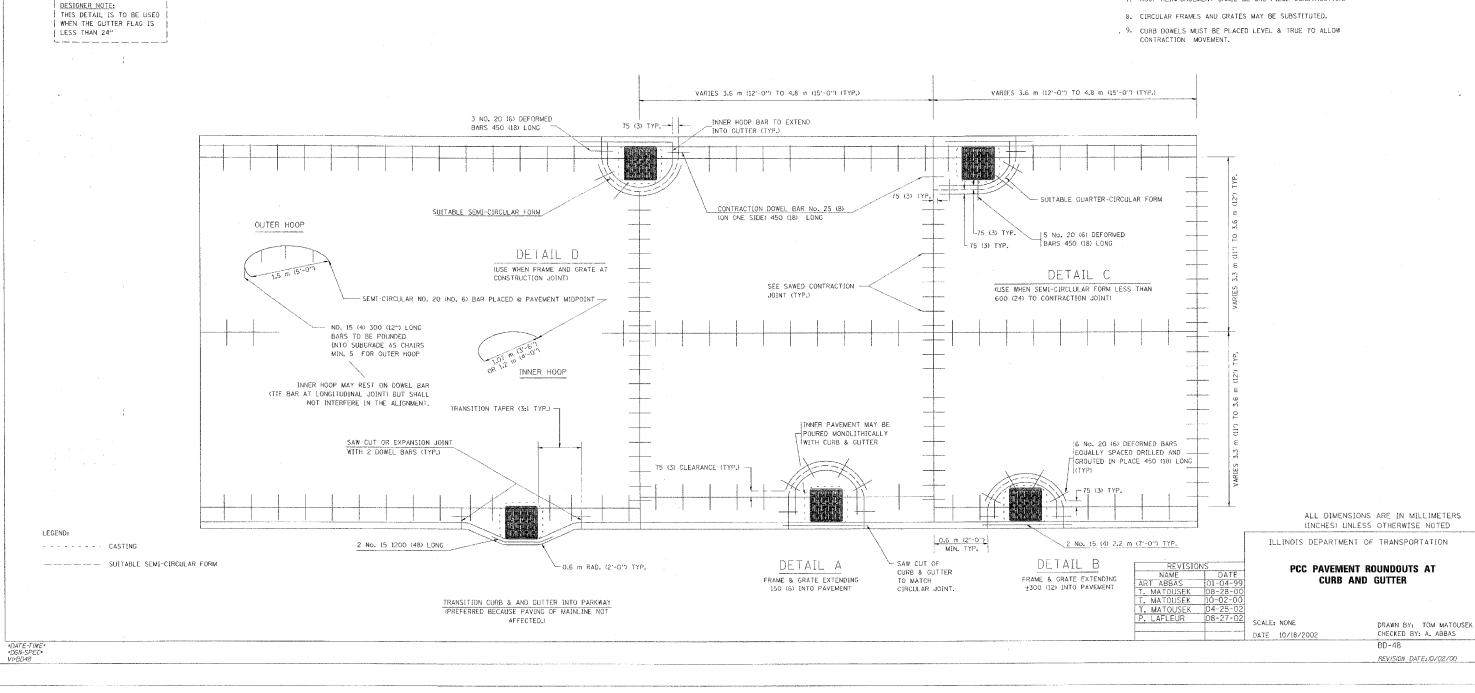

INNER HOOP

DIAMETER

1.1 m (3'-6")

1.2 m (4'-0")

REINFORCEMENT

SEMI CIRCULAR FORM

DIAMETER

1.2 m (4'-0")

1.4 m (4'-6")

REINFORCEMENT

DIAMETER

1.5 m (5'-0")

FRAME EXTENSION

UP TO 200 (8)

> 200 (8)

360 (14)