


140 150 160 STEPHENSON

NOTE: REFER TO CONTRACT NO. 64532 PLANS
FOR AS-BUILT CROSS SECTION INFORMATION.

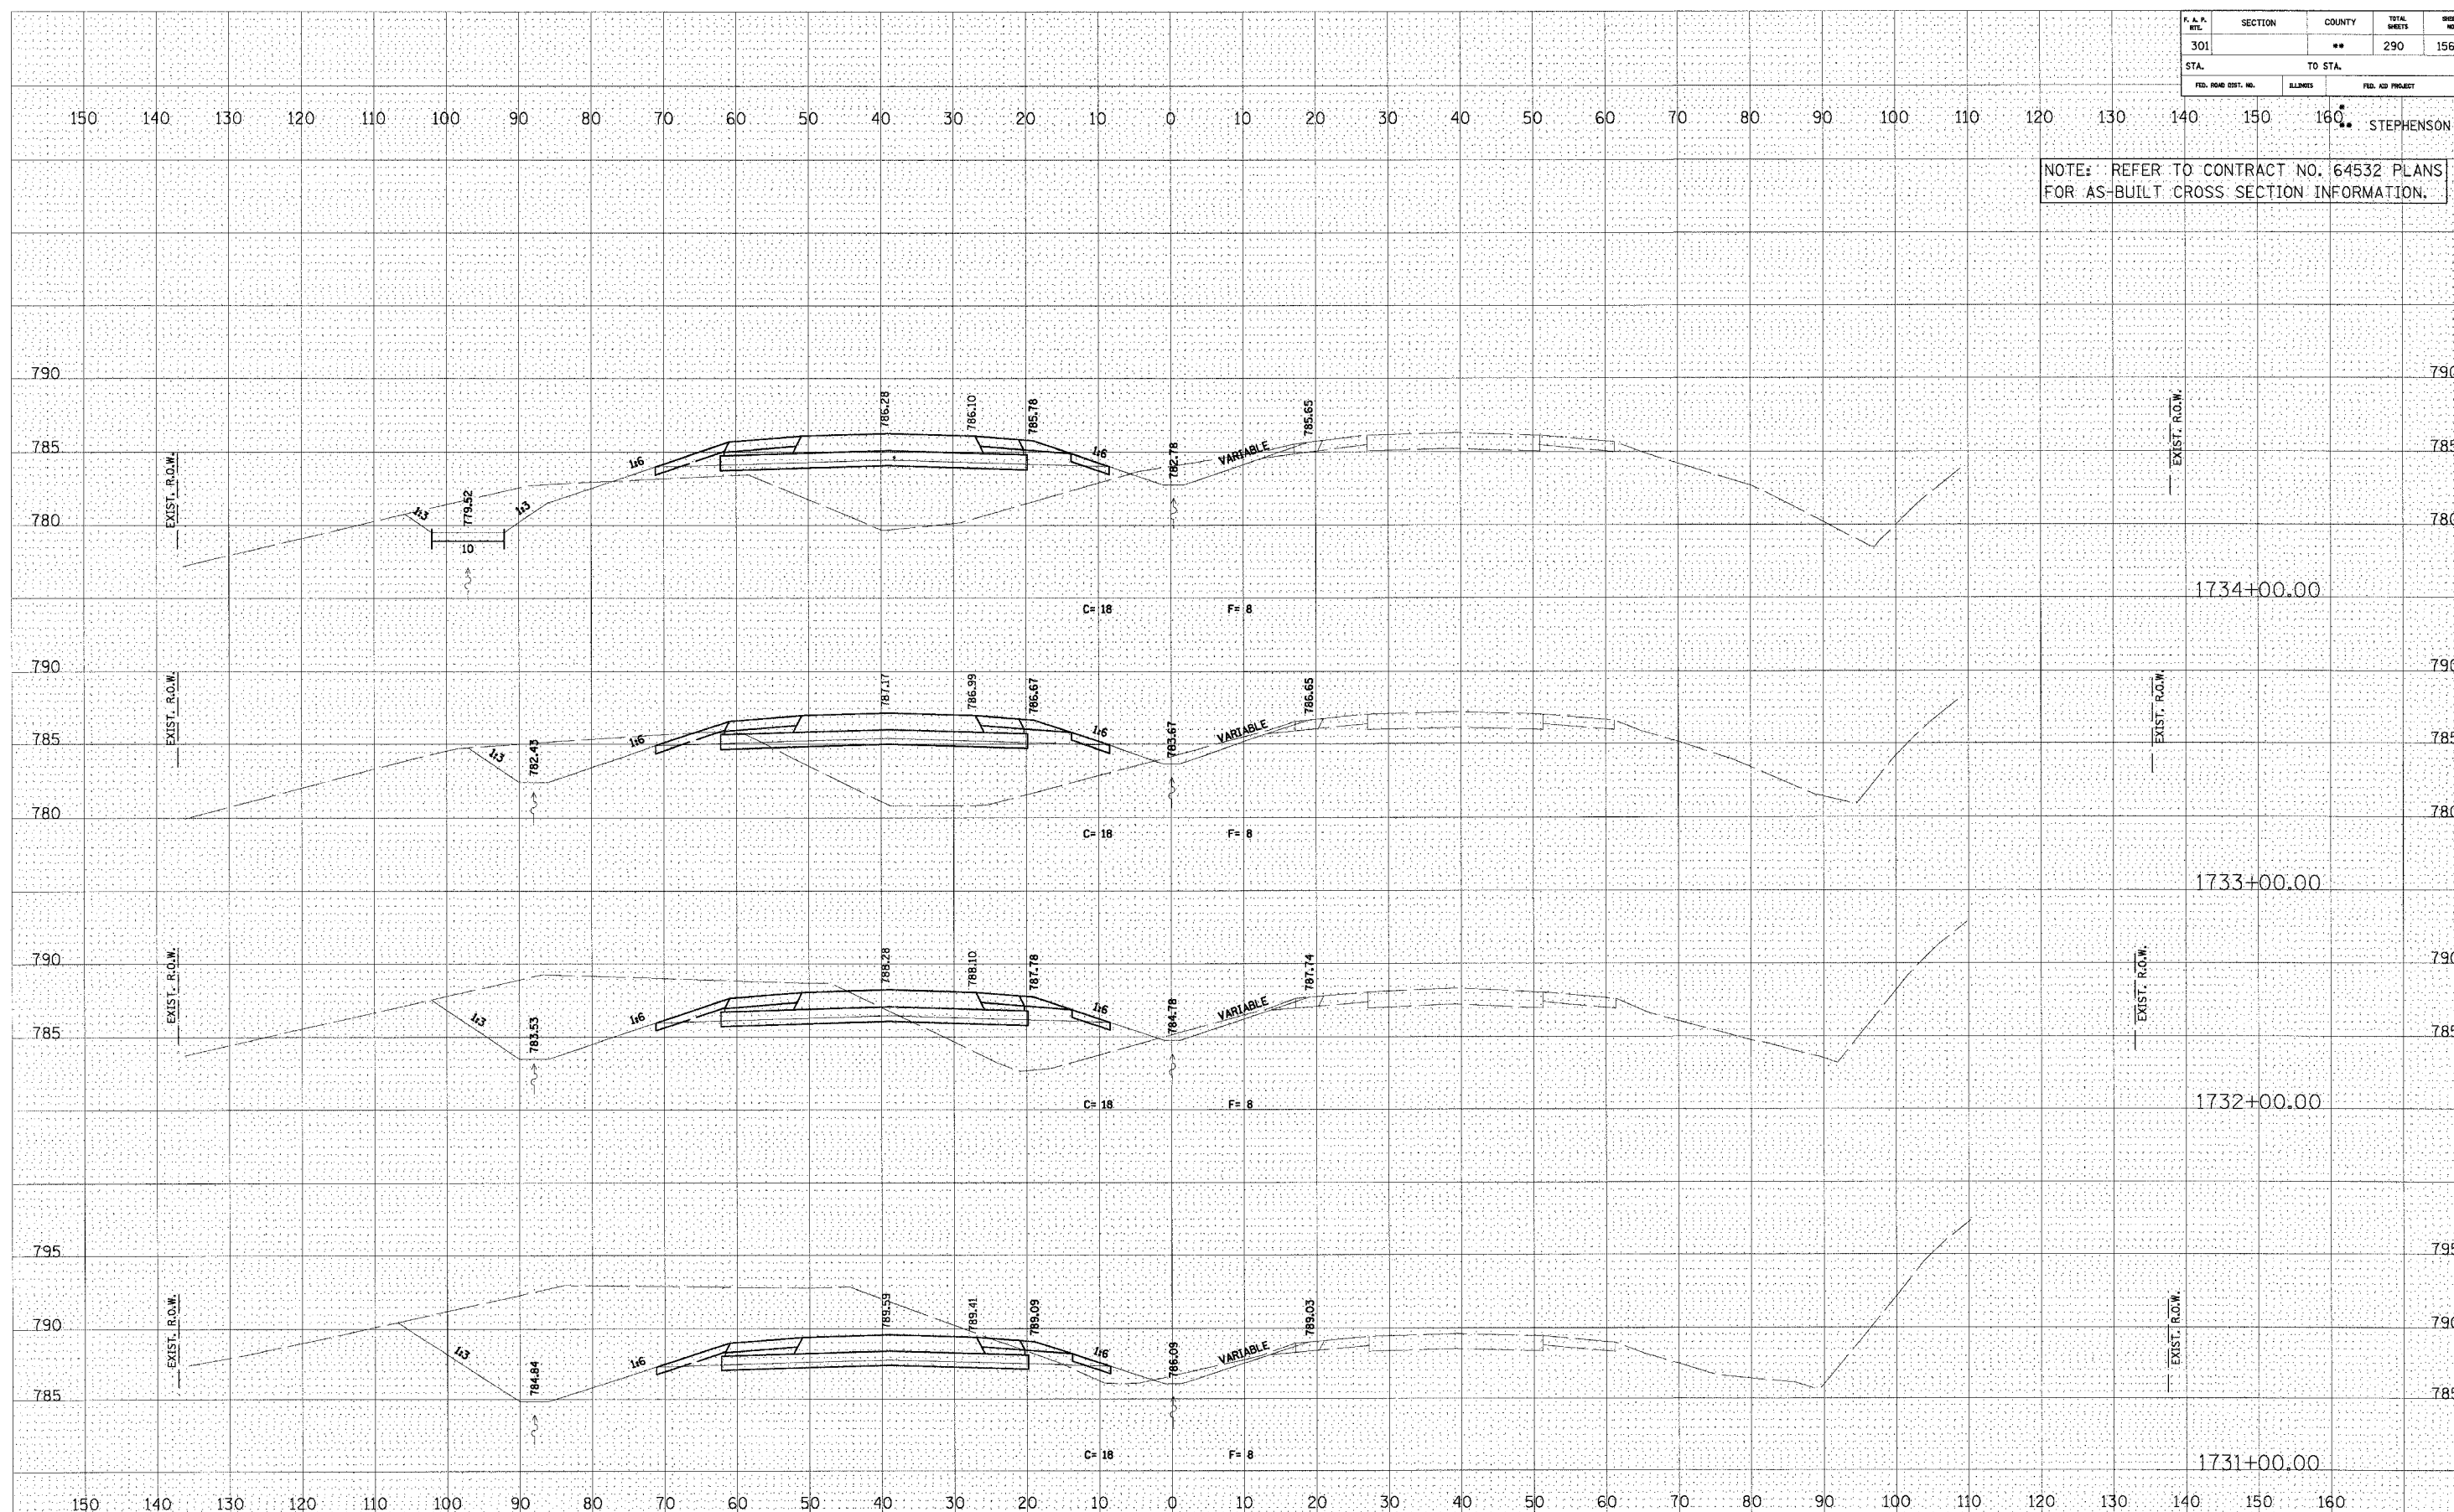

U.S. ROUTE 20