


|                       |                |          |                      |                        |  |
|-----------------------|----------------|----------|----------------------|------------------------|--|
| 120                   |                | 130      |                      | 140 CONTRACT NO. 64577 |  |
| F. & P.<br>RTE.       | SECTION        | COUNTY   | TOTAL<br>SHEETS      | SHEET<br>NO            |  |
| 301                   | 177(3,4,4-1)-1 | STEPHENS | 290                  | 230                    |  |
| STA.                  |                | TO STA.  |                      |                        |  |
| FED. ROAD DIST. NO. 2 |                | ILLINOIS | FED. AID PROJECT 765 |                        |  |

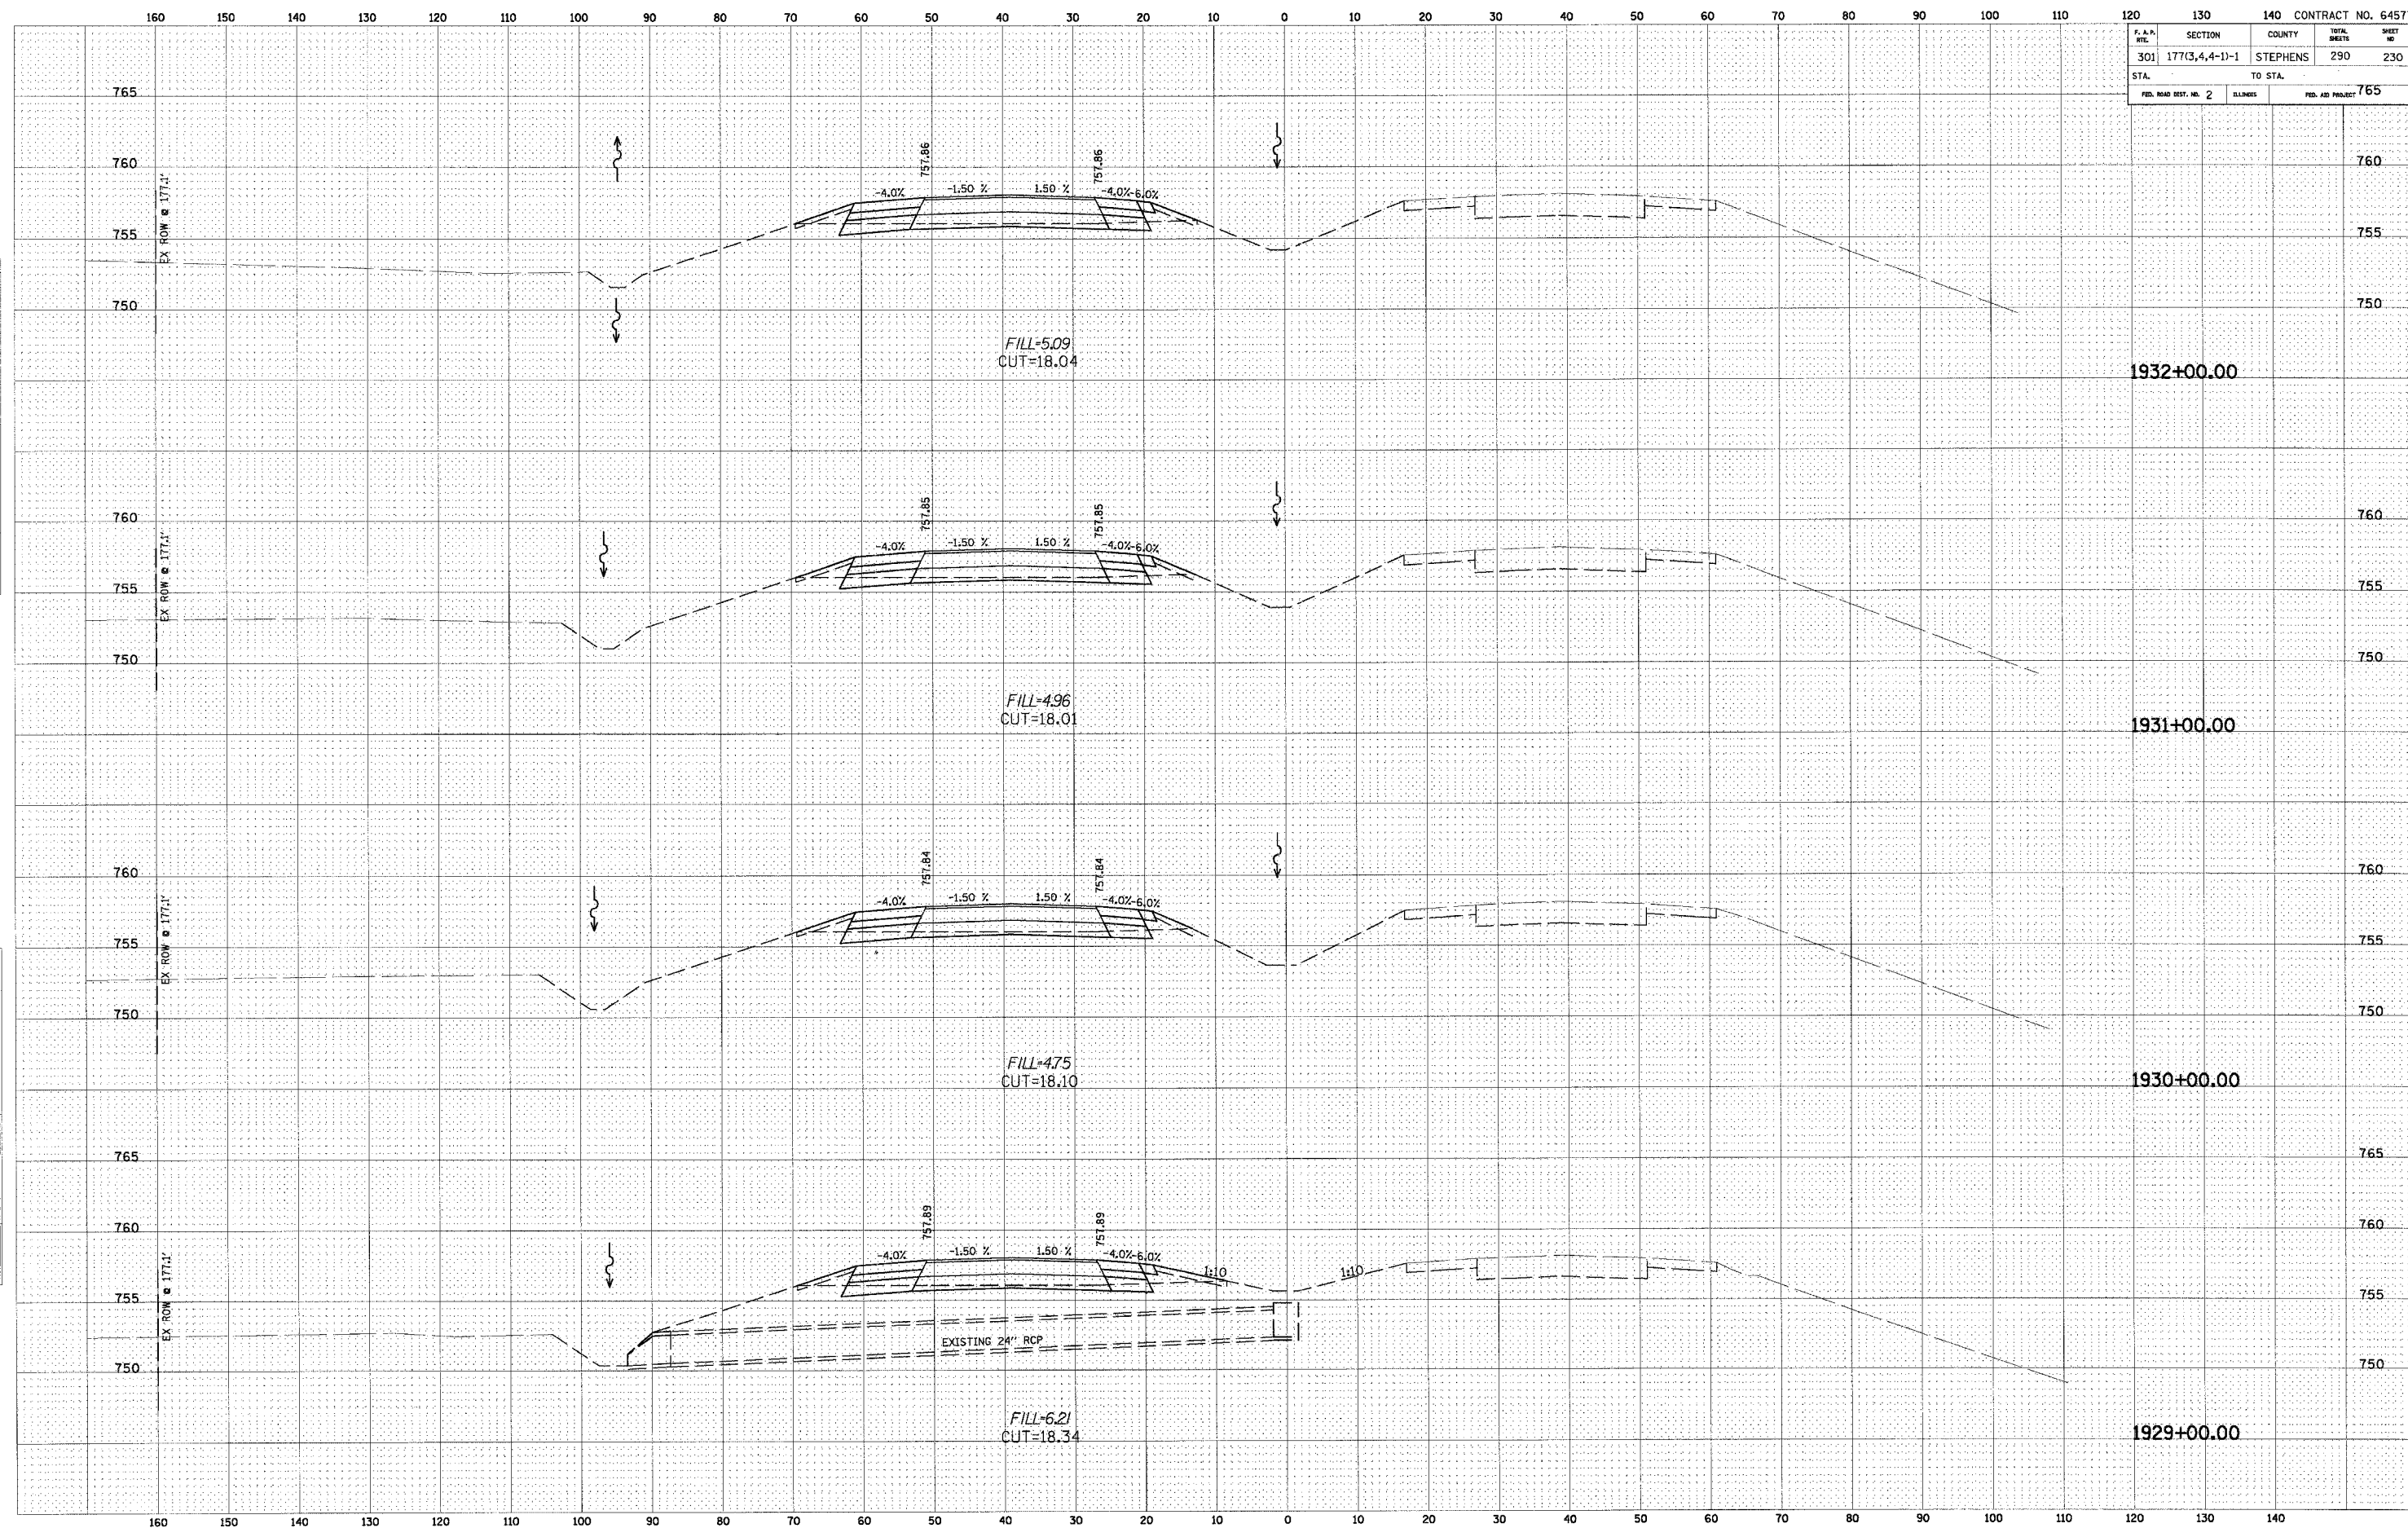

**CROSS SECTION – US ROUTE 20**