




ROUTE NO.	SECTION	COUNTY	TOTAL SHEETS	SHEET NO.
F.A.P. 749	119(BR-2 & BR-3)	MOULTRIE	37	32
FED. ROAD DIST. NO. 5	ILLINOIS	PROJECT		
Sheet 9 of 12			CONTRACT #70347	

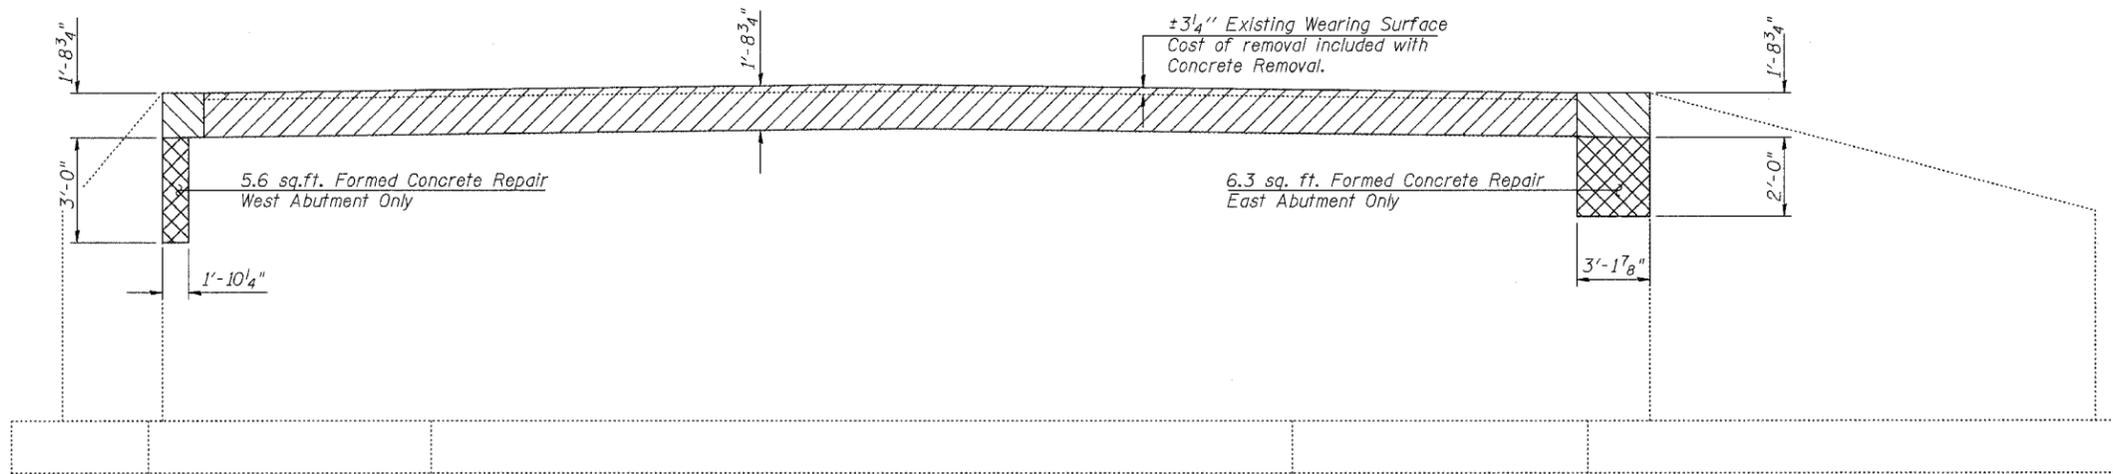


ELEVATION
(W. Abut. shown, E. Abut. Similar)

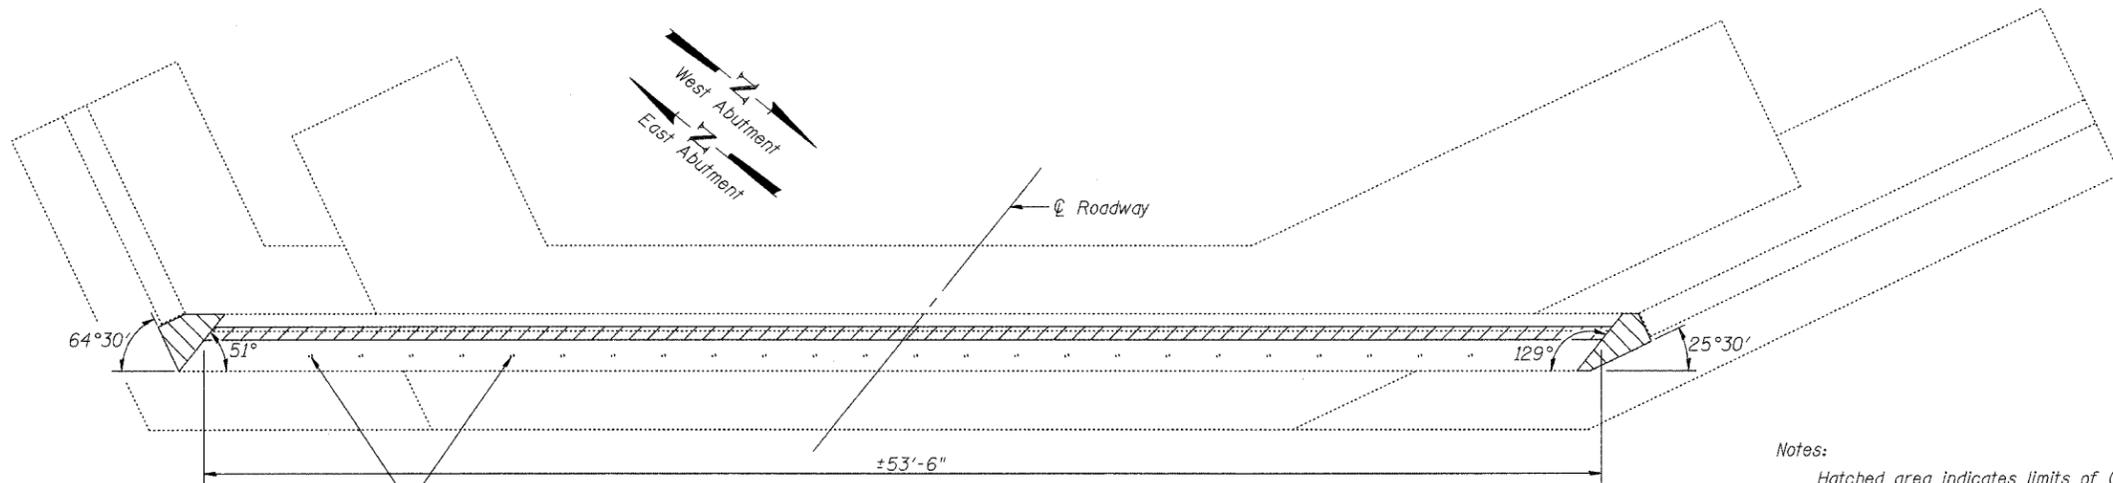

PLAN
(W. Abut. shown, E. Abut. Similar)

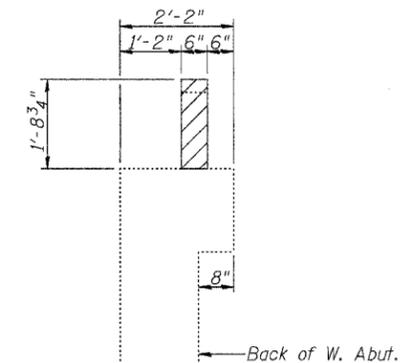


SECTION A-A

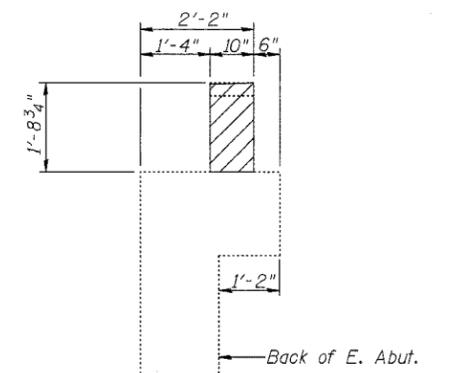


SECTION B-B

Notes:
Hatched area indicates limits of Concrete Removal.
Cross-hatched area indicates limits of Formed Concrete Repair.
Existing reinforcement extending into the new construction shall be cut off flush. Cost included with Concrete Removal.

Existing water seal at each corner (typ.) to be re-used. Contractor shall ensure existing water seal is not damaged during concrete removal. See existing plans for details of water seal not shown.

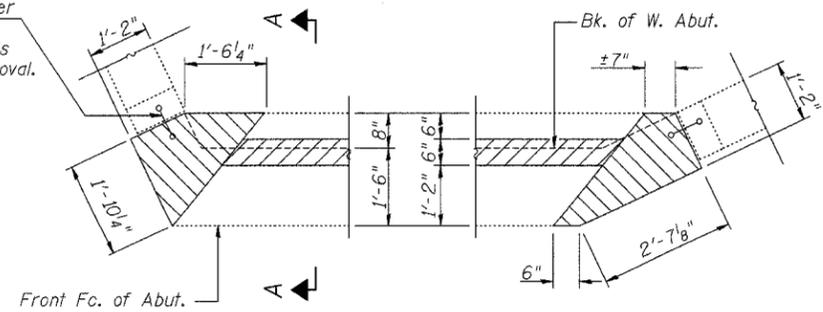

CORNER DETAILS - WEST ABUTMENT

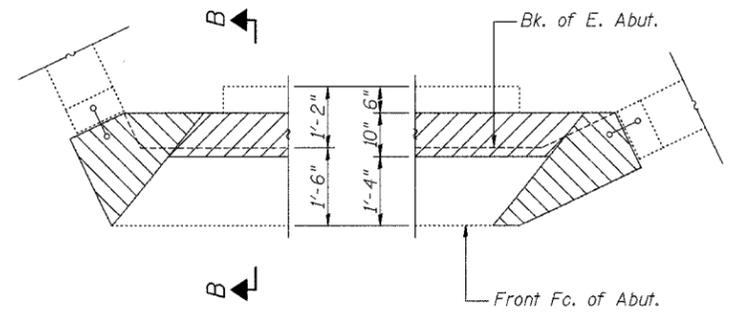

CORNER DETAILS - EAST ABUTMENT
(Dimensions not shown are same as West Abutment)

**BOTH ABUTMENTS
BILL OF MATERIAL**

Concrete Removal	Cu. Yd.	5.3
Formed Concrete Repair	Sq. Ft.	11.9

CONCRETE REMOVAL
ILLINOIS ROUTE 133 OVER
DRAINAGE DITCH
F.A.P. ROUTE 749 - SEC. 119(BR-2 & BR-3)
MOULTRIE COUNTY
STATION 453+12.03
STRUCTURE NO. 070-0016

DESIGNED	R.V.B.
CHECKED	T.S.H.
DRAWN	N.L.D.
CHECKED	M.D.C.