


STAGE 1-A (PHASE 1)

PAVEMENT PATCH
IMPACT ATTENUATORS, TEMPORARY
(NON-REDIRECTIVE), TEST LEVEL 2

F.A.P. RTE.	SECTION	COUNTY	TOTAL SHEETS	SHEET NO.
328	5R, Y, RS-1	CLAY	242	28
STA.		TO STA.		
FED. ROAD DIST. NO. 7		ILLINOIS FED. AID PROJECT		
CONTRACT NO. 74078				

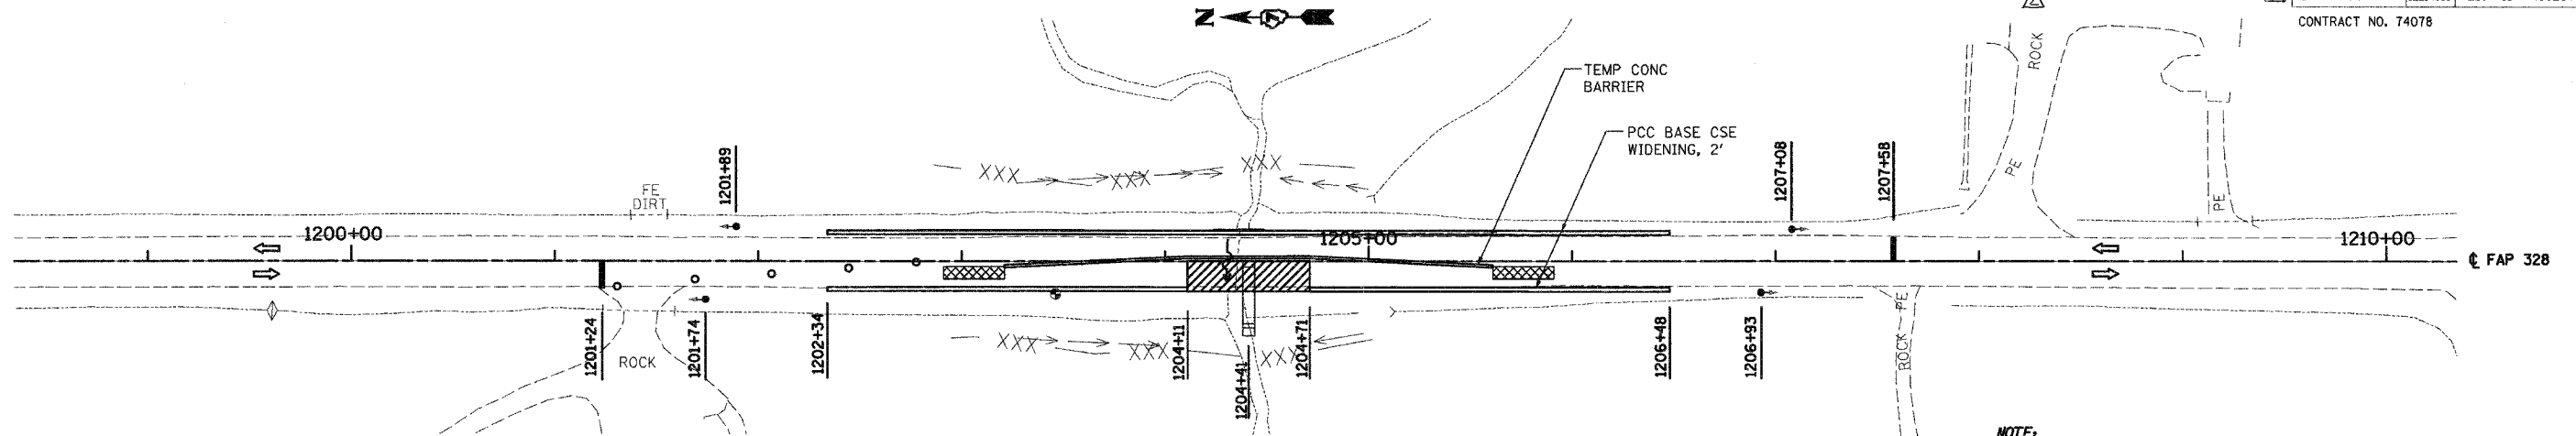

NOTE:
ALL TRAFFIC CONTROL SHALL BE IN ACCORDANCE WITH STANDARD 701321.


PAVEMENT PATCHING, TYPE IV, 10 INCH
RT 1204+11 TO RT 1204+71 100 SQ YD

TEMPORARY CONCRETE BARRIER (STATE OWNED)
CL 1203+21 TO 1205+61 240 FT

IMPACT ATTENUATORS, TEMPORARY (NON-REDIRECTIVE), TEST LEVEL 2
CL 1203+21 1 EACH
CL 1205+61 1 EACH

TEMPORARY BRIDGE TRAFFIC SIGNALS
1 EACH

SUGGESTED SEQUENCE (MAJOR ITEMS NOTED)
CONSTRUCT PCC BASE CSE WIDENING ALONG EAST AND WEST EDGES OF SHLDR.
INSTALL TEMPORARY TRAFFIC SIGNALS.
INSTALL SHEET PILING (SEE TEMP SHEET PILING DETAIL SHEET).
SET TEMPORARY CONCRETE BARRIERS (STD 704001) FOR PHASE 1.
CONSTRUCT NEW BOX CULVERT ON WEST SIDE TO 1'-0" WEST OF CENTERLINE.
CONSTRUCT GEOTEXTILE RETAINING WALL AND PAVEMENT ON WEST SIDE.
SWITCH TRAFFIC TO WEST SIDE.
REMOVE SHEET PILING IN PLACE FOR PHASE 1 (SEE PILING DETAIL SHEET).
CONSTRUCT REMAINDER OF NEW BOX CULVERT AND PAVEMENT ON EAST SIDE.
REMOVE REMAINING STAGING ITEMS.
ANY CHANGES TO STAGING SHALL BE APPROVED BY THE ENGINEER.

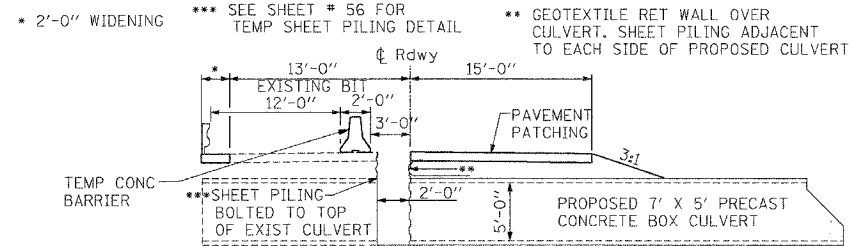



PCC BASE COURSE WIDENING 6"
2'-0" WIDTH
LT 1202+34 TO LT 1206+48 92 SQ YD
RT 1202+34 TO RT 1204+11 39 SQ YD
RT 1204+71 TO RT 1206+48 39 SQ YD

TEMPORARY RUMBLE STRIPS
RT 1184+24 1 EACH LT 1214+58 1 EACH
RT 1189+24 1 EACH LT 1219+58 1 EACH
RT 1194+24 1 EACH LT 1224+58 1 EACH

WORK ZONE PAVEMENT MARKING REMOVAL
CL 1203+88 TO 1205+28 47 SQ FT
LT 1202+14 TO 1206+68 151 SQ FT

TEMPORARY PAVEMENT MARKING - LINE 4"
CL 1203+88 TO 1205+28 140 FT
LT 1202+14 TO 1206+68 454 FT

STAGE 1-A (PHASE 2)

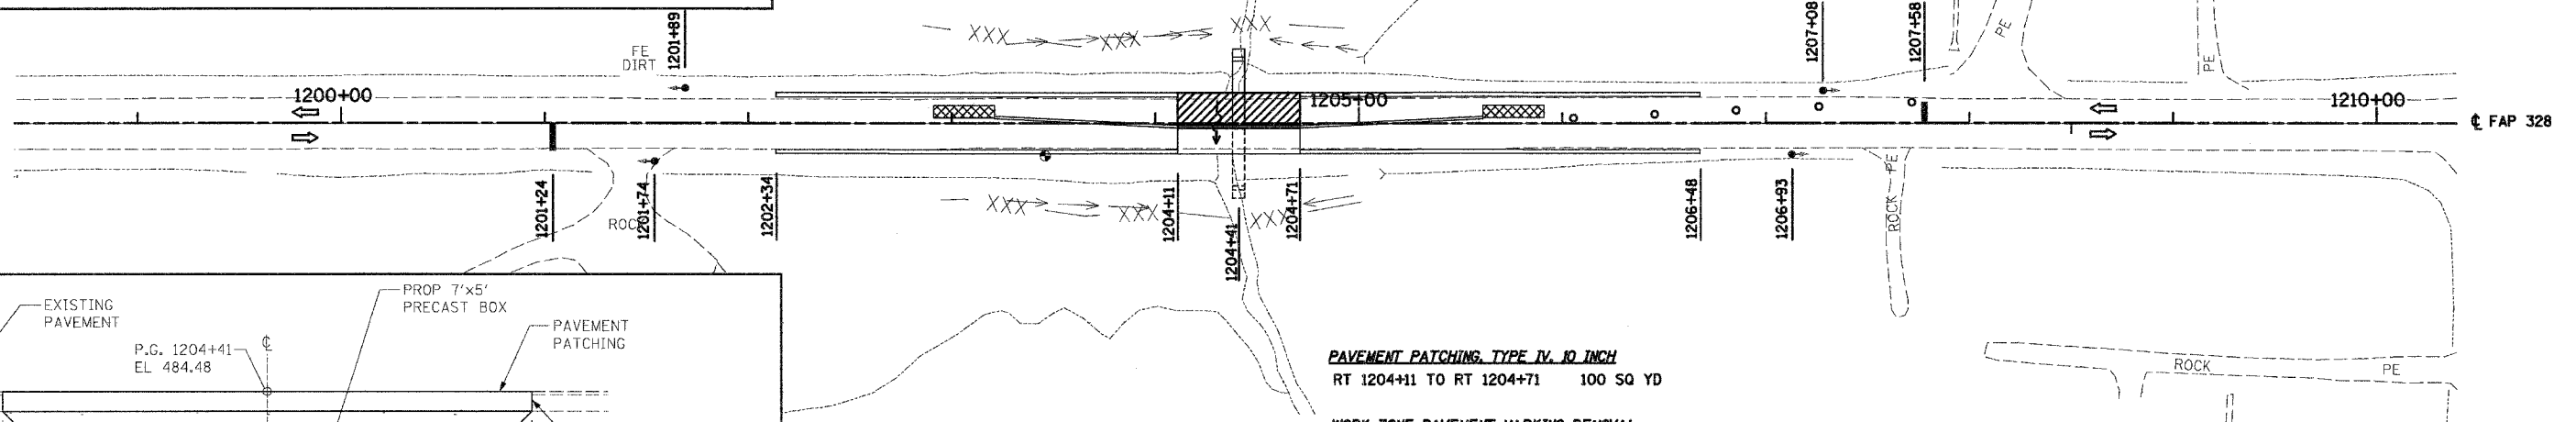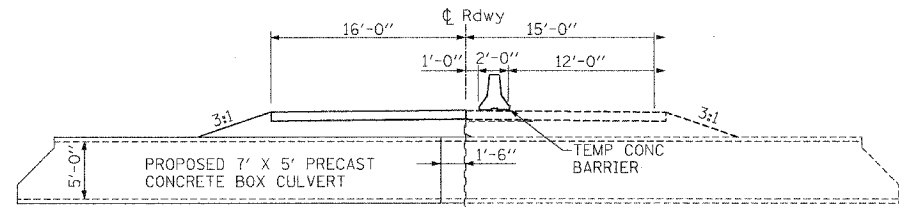



PAVEMENT PATCHING, TYPE IV, 10 INCH
RT 1204+11 TO RT 1204+71 100 SQ YD

WORK ZONE PAVEMENT MARKING REMOVAL
CL 1203+88 TO 1205+28 47 SQ FT
RT 1202+14 TO 1206+68 151 SQ FT

TEMPORARY PAVEMENT MARKING - LINE 4"
CL 1203+88 TO 1205+28 140 FT
RT 1202+14 TO 1206+68 454 FT

IMPACT ATTENUATORS, RELOCATE (NON-REDIRECTIVE), TEST LEVEL 2
CL 1203+21 1 EACH
CL 1205+61 1 EACH

RELOCATE TEMPORARY CONCRETE BARRIER (STATE OWNED)
CL 1203+21 TO 1205+61 240 FT

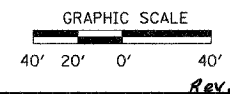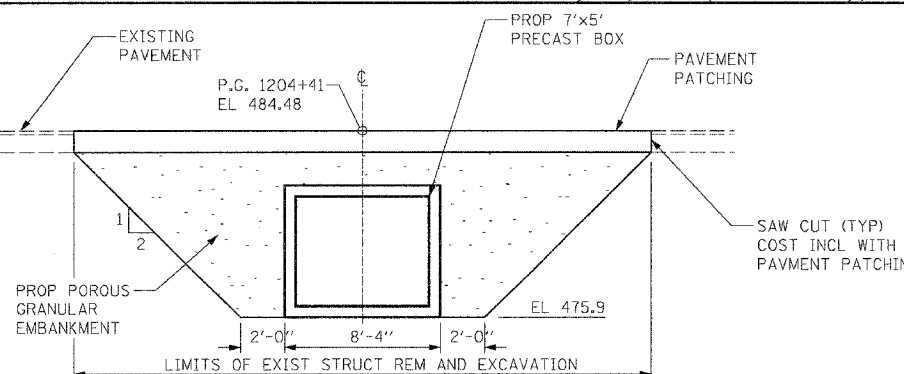

REVISIONS	
NAME	DATE

ILLINOIS DEPARTMENT OF TRANSPORTATION

STAGE 1 CONSTRUCTION
BOX CULVERT
STA 1204 + 41

SCALE: VERT.
HORIZ.
DATE: 10-21-05

DRAWN BY: UJ
CHECKED BY: MAR

Rev. 1-9-06