


STAGE 1-A (PHASE 1)

F.A.P. RTE.	SECTION	COUNTY	TOTAL SHEETS	SHEET NO.
328	5R, Y, RS-1	CLAY	242	29
STA.		TO STA.		
FED. ROAD DIST. NO. 7		ILLINOIS	FED. AID PROJECT	
CONTRACT NO. 74078				

PAVEMENT PATCH
IMPACT ATTENUATORS, TEMPORARY (NON-REDIRECTIVE), TEST LEVEL 2

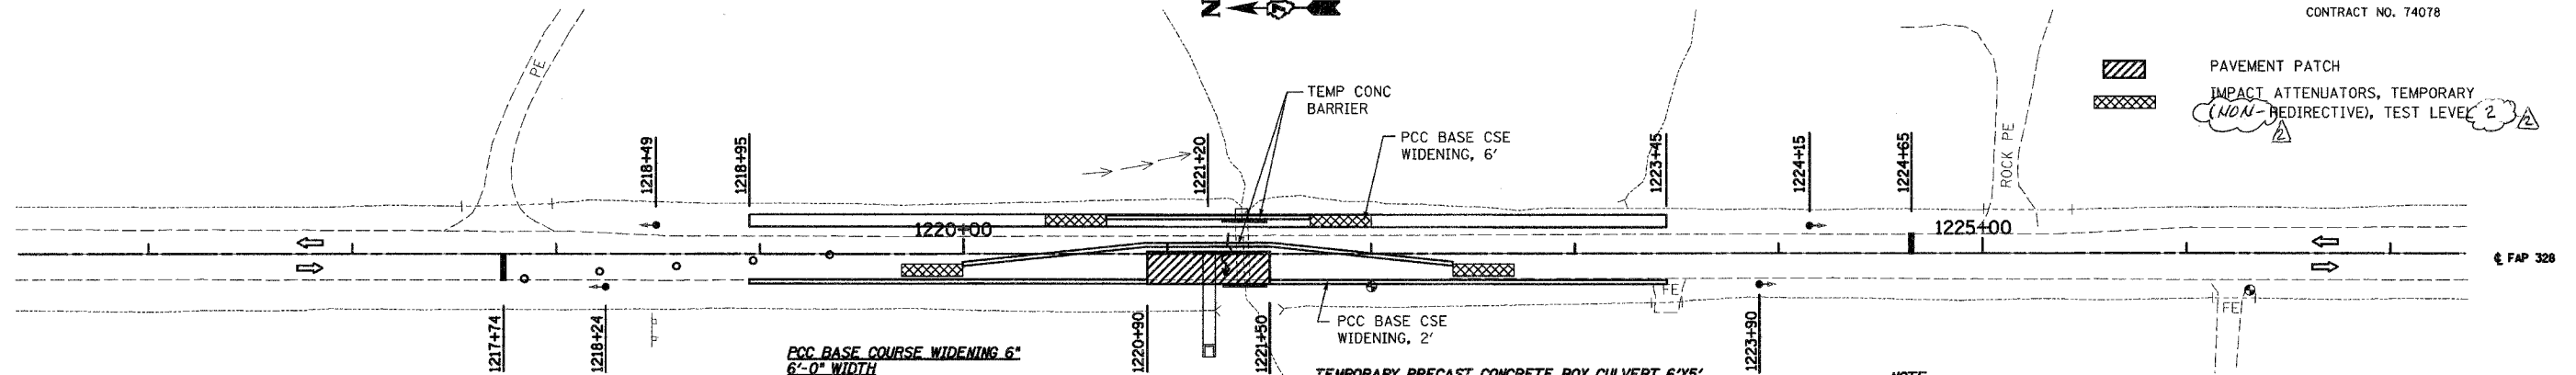

PCC BASE COURSE WIDENING 6" 6'-0" WIDTH
LT 1218+95 TO LT 1223+45 300 SQ YD
PCC BASE COURSE WIDENING 6" 2'-0" WIDTH
RT 1218+95 TO RT 1220+90 43 SQ YD
RT 1221+50 TO RT 1223+45 43 SQ YD

TEMPORARY PRECAST CONCRETE BOX CULVERT 6'x5'
LT 1221+37 6 FT
PAVEMENT PATCHING TYPE IV, 10 INCH
RT 1220+90 TO RT 1221+50 93 SQ YD
TEMPORARY CONCRETE BARRIER (STATE OWNED)
CL 1220+00 TO 1222+40 240 FT
LT 1220+70 TO 1221+70 100 FT

NOTE:
ALL TRAFFIC CONTROL SHALL BE IN ACCORDANCE WITH STANDARD 701321.

SUGGESTED SEQUENCE (MAJOR ITEMS NOTED)

CONSTRUCT BOX CULVERT EXTENSION AND COLLATERAL EARTHWORK FOR SHOULDER WIDENING.
CONSTRUCT PCC BASE CSE WIDENING ALONG WEST EDGE OF SHOULDER AND REMOVE GUARDRAIL.
CONSTRUCT PCC BASE COURSE WIDENING ALONG EAST EDGE OF SHOULDER.
INSTALL TEMPORARY TRAFFIC SIGNALS.
INSTALL SHEET PILING (SEE TEMP SHEET PILING DETAIL SHEET).
SET TEMPORARY CONCRETE BARRIERS (STD 704001) FOR PHASE ONE.
CONSTRUCT NEW BOX CULVERT ON WEST SIDE TO 1'-0" WEST OF CENTERLINE.
CONSTRUCT GEOTEXTILE RETAINING WALL AND PAVEMENT ON WEST SIDE.
SWITCH TRAFFIC TO WEST SIDE.
REMOVE SHEET PILING IN PLACE FOR PHASE 1 (SEE PILING DETAIL SHEET).
CONSTRUCT REMAINDER OF NEW BOX CULVERT AND PAVEMENT ON EAST SIDE.
REMOVE REMAINING STAGING ITEMS.
ANY CHANGES TO STAGING SHALL BE APPROVED BY THE ENGINEER.



TEMPORARY RUMBLE STRIPS
RT 1200+74 1 EACH LT 1231+65 1 EACH
RT 1205+74 1 EACH LT 1236+65 1 EACH
RT 1210+74 1 EACH LT 1241+65 1 EACH

WORK ZONE PAVEMENT MARKING REMOVAL
CL 1220+23 TO 1222+18 65 SQ FT
LT 1218+95 TO 1223+45 150 SQ FT


TEMPORARY PAVEMENT MARKING - LINE 4"
CL 1220+23 TO 1222+18 195 FT
LT 1218+95 TO 1223+45 450 FT

IMPACT ATTENUATORS, TEMPORARY (NON-REDIRECTIVE), TEST LEVEL 2
CL 1220+00 1 EACH
CL 1222+40 1 EACH
LT 1220+70 1 EACH
LT 1221+70 1 EACH

TEMPORARY BRIDGE TRAFFIC SIGNAL
1 EACH

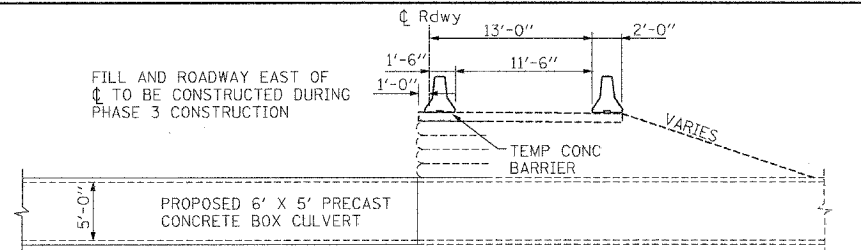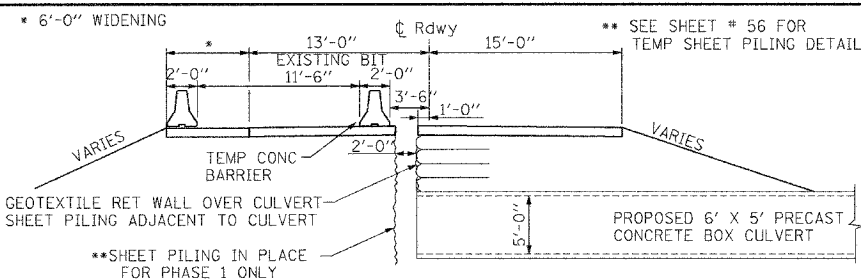

STAGE 1-A (PHASE 2)

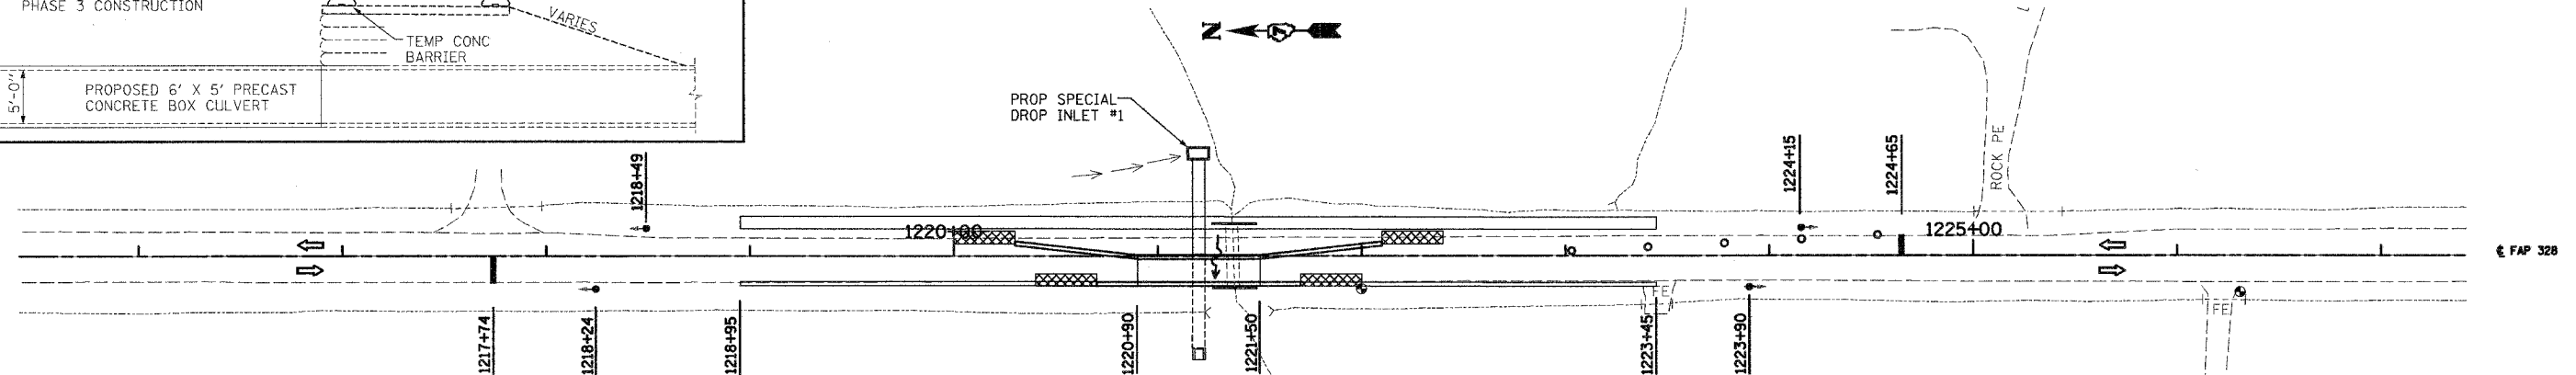



IMPACT ATTENUATORS, RELOCATE (NON-REDIRECTIVE), TEST LEVEL 2

RT 1220+70 1 EACH
RT 1221+70 1 EACH
CL 1220+30 1 EACH
CL 1222+10 1 EACH

RELOCATE TEMPORARY CONCRETE BARRIER (STATE OWNED)

CL 1220+30 TO 1222+10 180 FT
RT 1220+70 TO 1221+70 100 FT

TEMPORARY PAVEMENT MARKING - LINE 4"
CL 1220+71 TO 1221+68 97 FT
RT 1218+95 TO 1223+45 450 FT

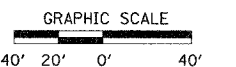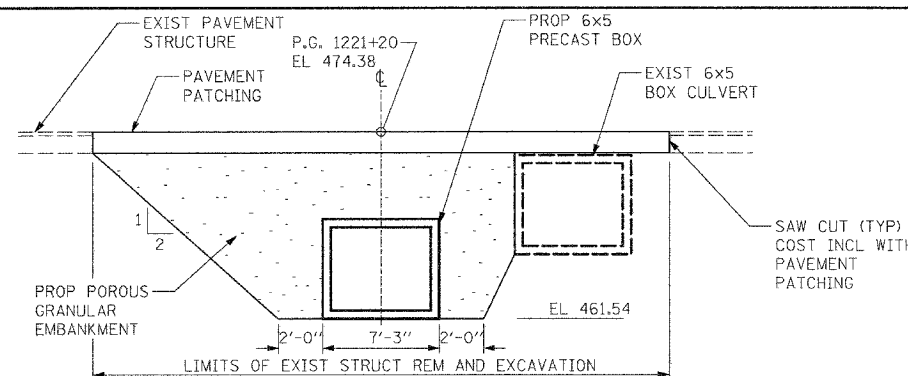

REVISIONS	
NAME	DATE

ILLINOIS DEPARTMENT OF TRANSPORTATION

STAGE 1 CONSTRUCTION BOX CULVERT STA 1221+20

SCALE: VERT.
HORIZ.
DATE: 10-21-05

DRAWN BY: UJ
CHECKED BY: MAR

Rev. 1-9-06

Rev.