
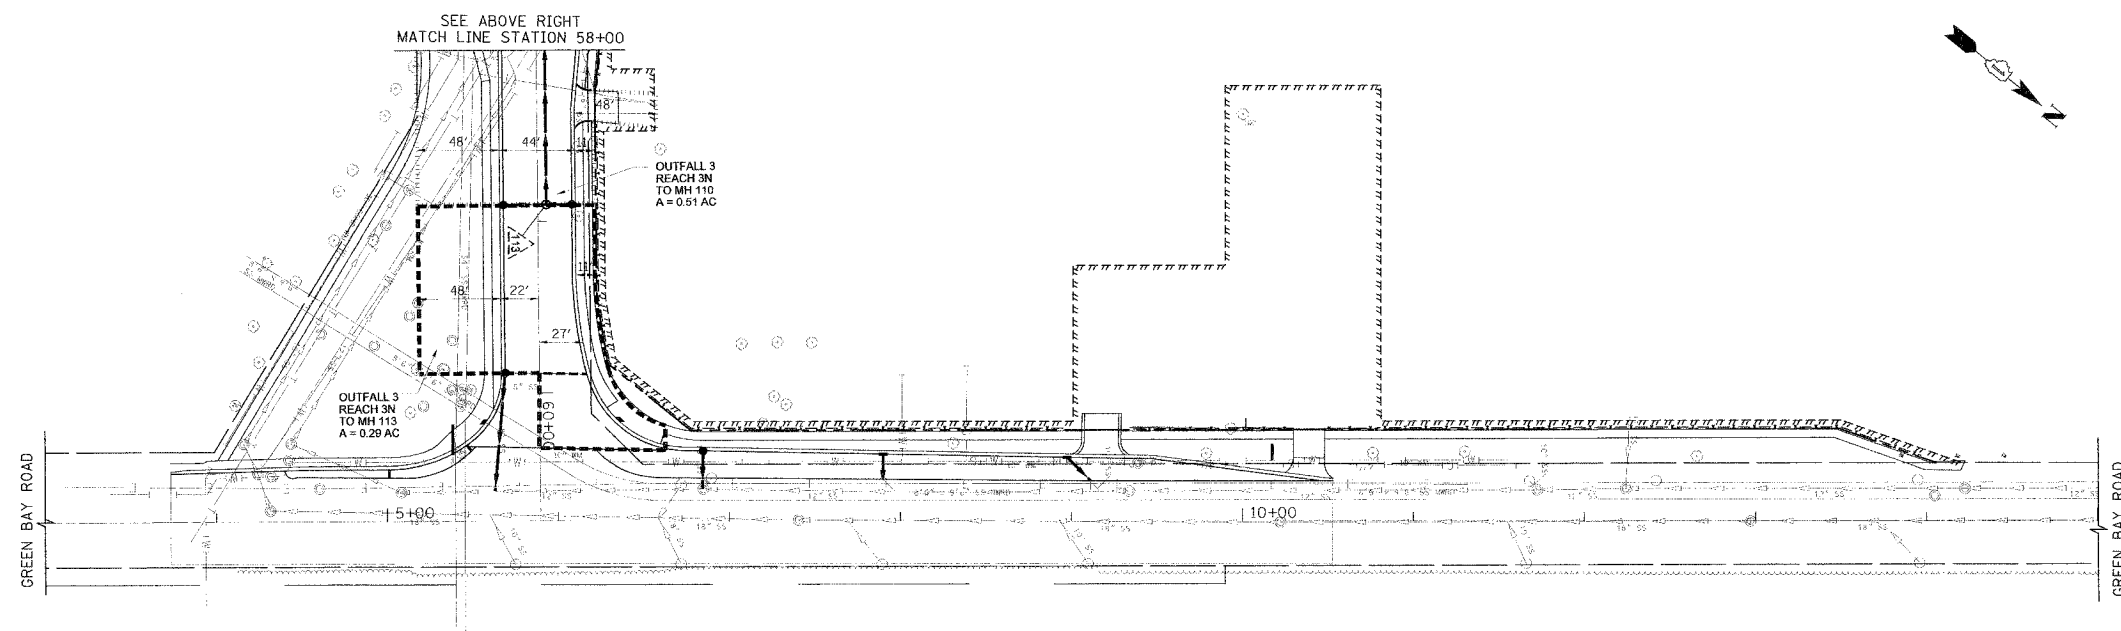


F.A.U.	SECTION	COUNTY	TOTAL SHEETS	SHEET NO.
2832	00-00218-00-FP	COOK	108	1C
STA		TO STA		
FED. ROAD DIST. NO. 7		ILLINOIS	FED. AID PROJECT	

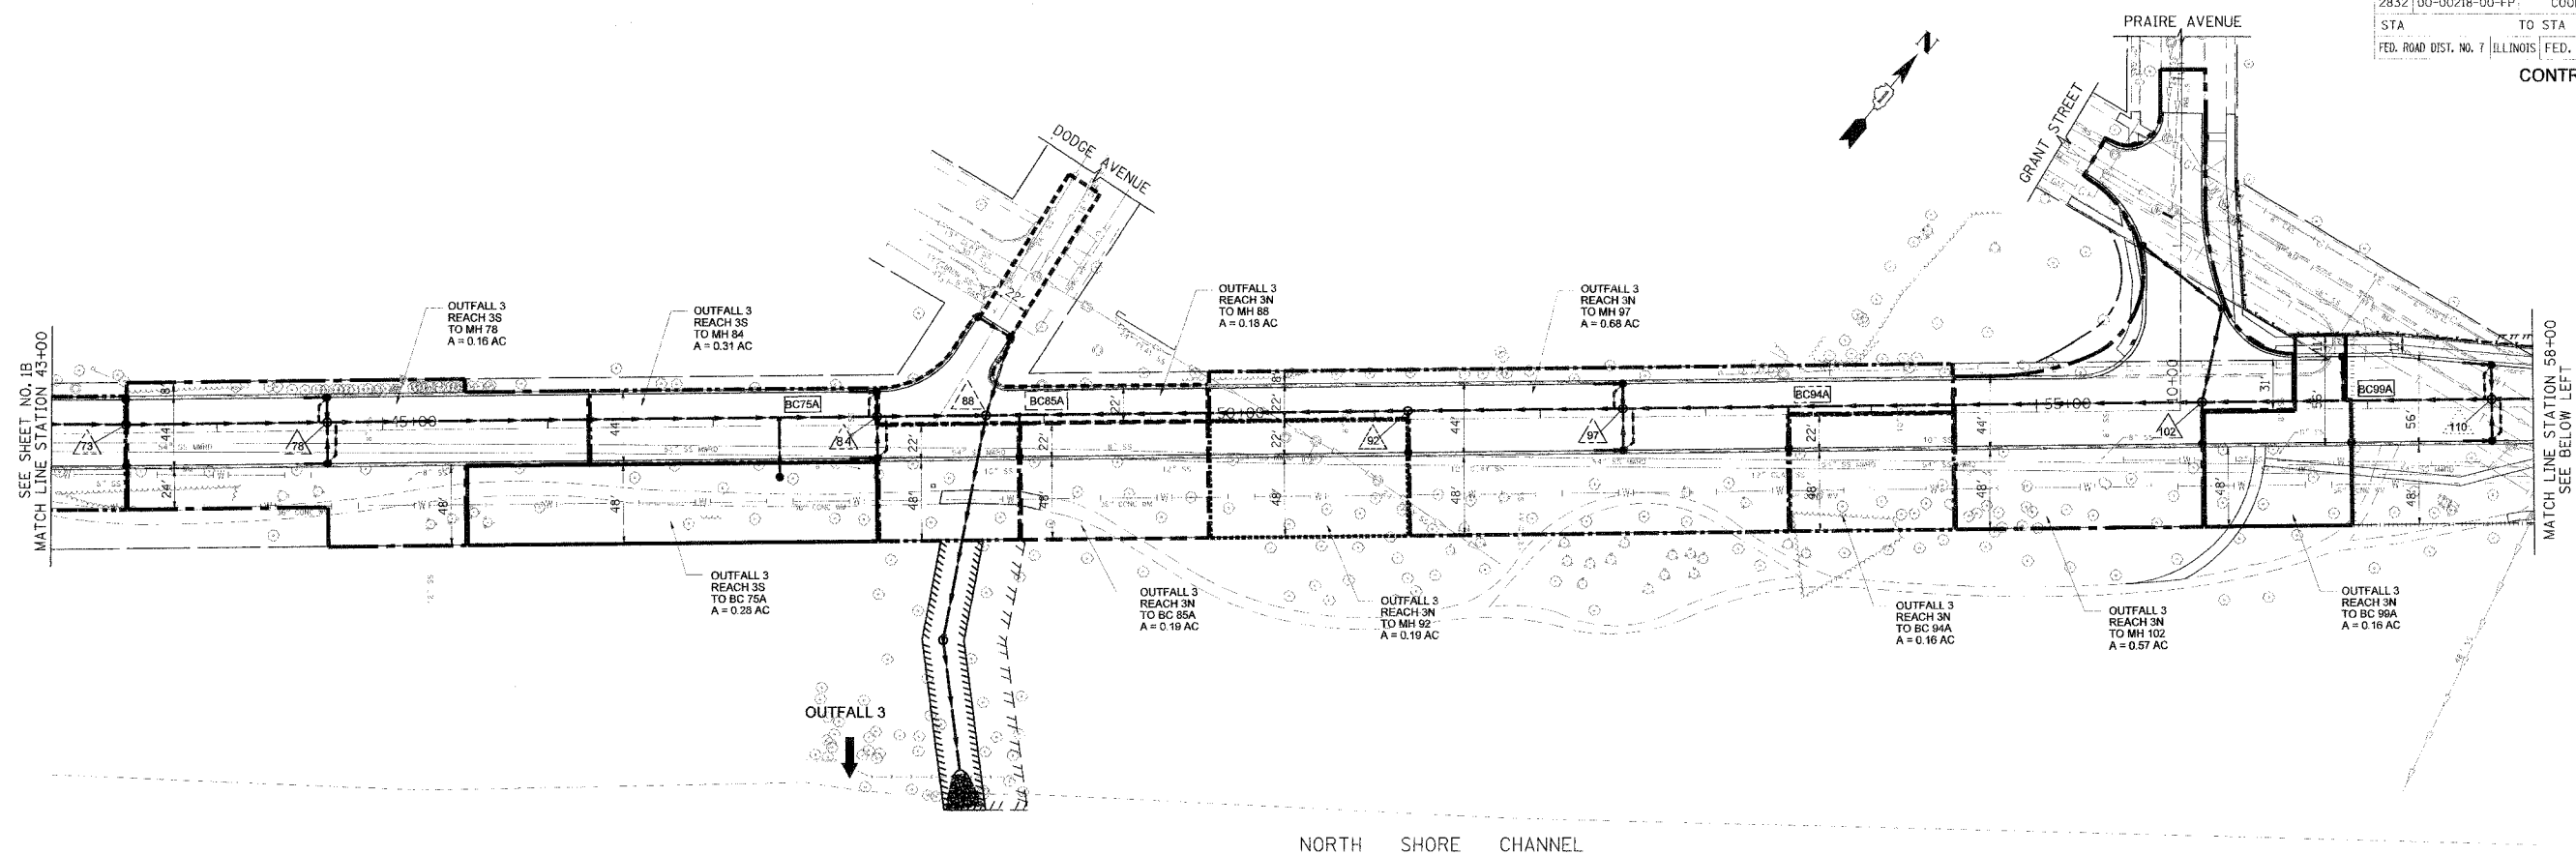

REVISIONS	
NAME	DATE
CFC/PAS	12/02/00

ILLINOIS DEPARTMENT OF TRANSPORTATION

MWRDGC STORM SEWER
ROUTING EXHIBIT
STATION 43+00 TO STATION 61+00

SCALE: 1"=50'

DATE 12/01/01
DRAWN BY J. J. J. J.
CHECKED BY J. J. J. J.