



F.A.J.	SECTION	COUNTY	TOTAL SHEETS	SHEET NO.
2832	00-00218-00-FP	COOK	108	12
STA	TO STA		FED. ROAD DIST. NO. 7 ILLINOIS FED. AID PROJECT	

CONTRACT NO. 83773

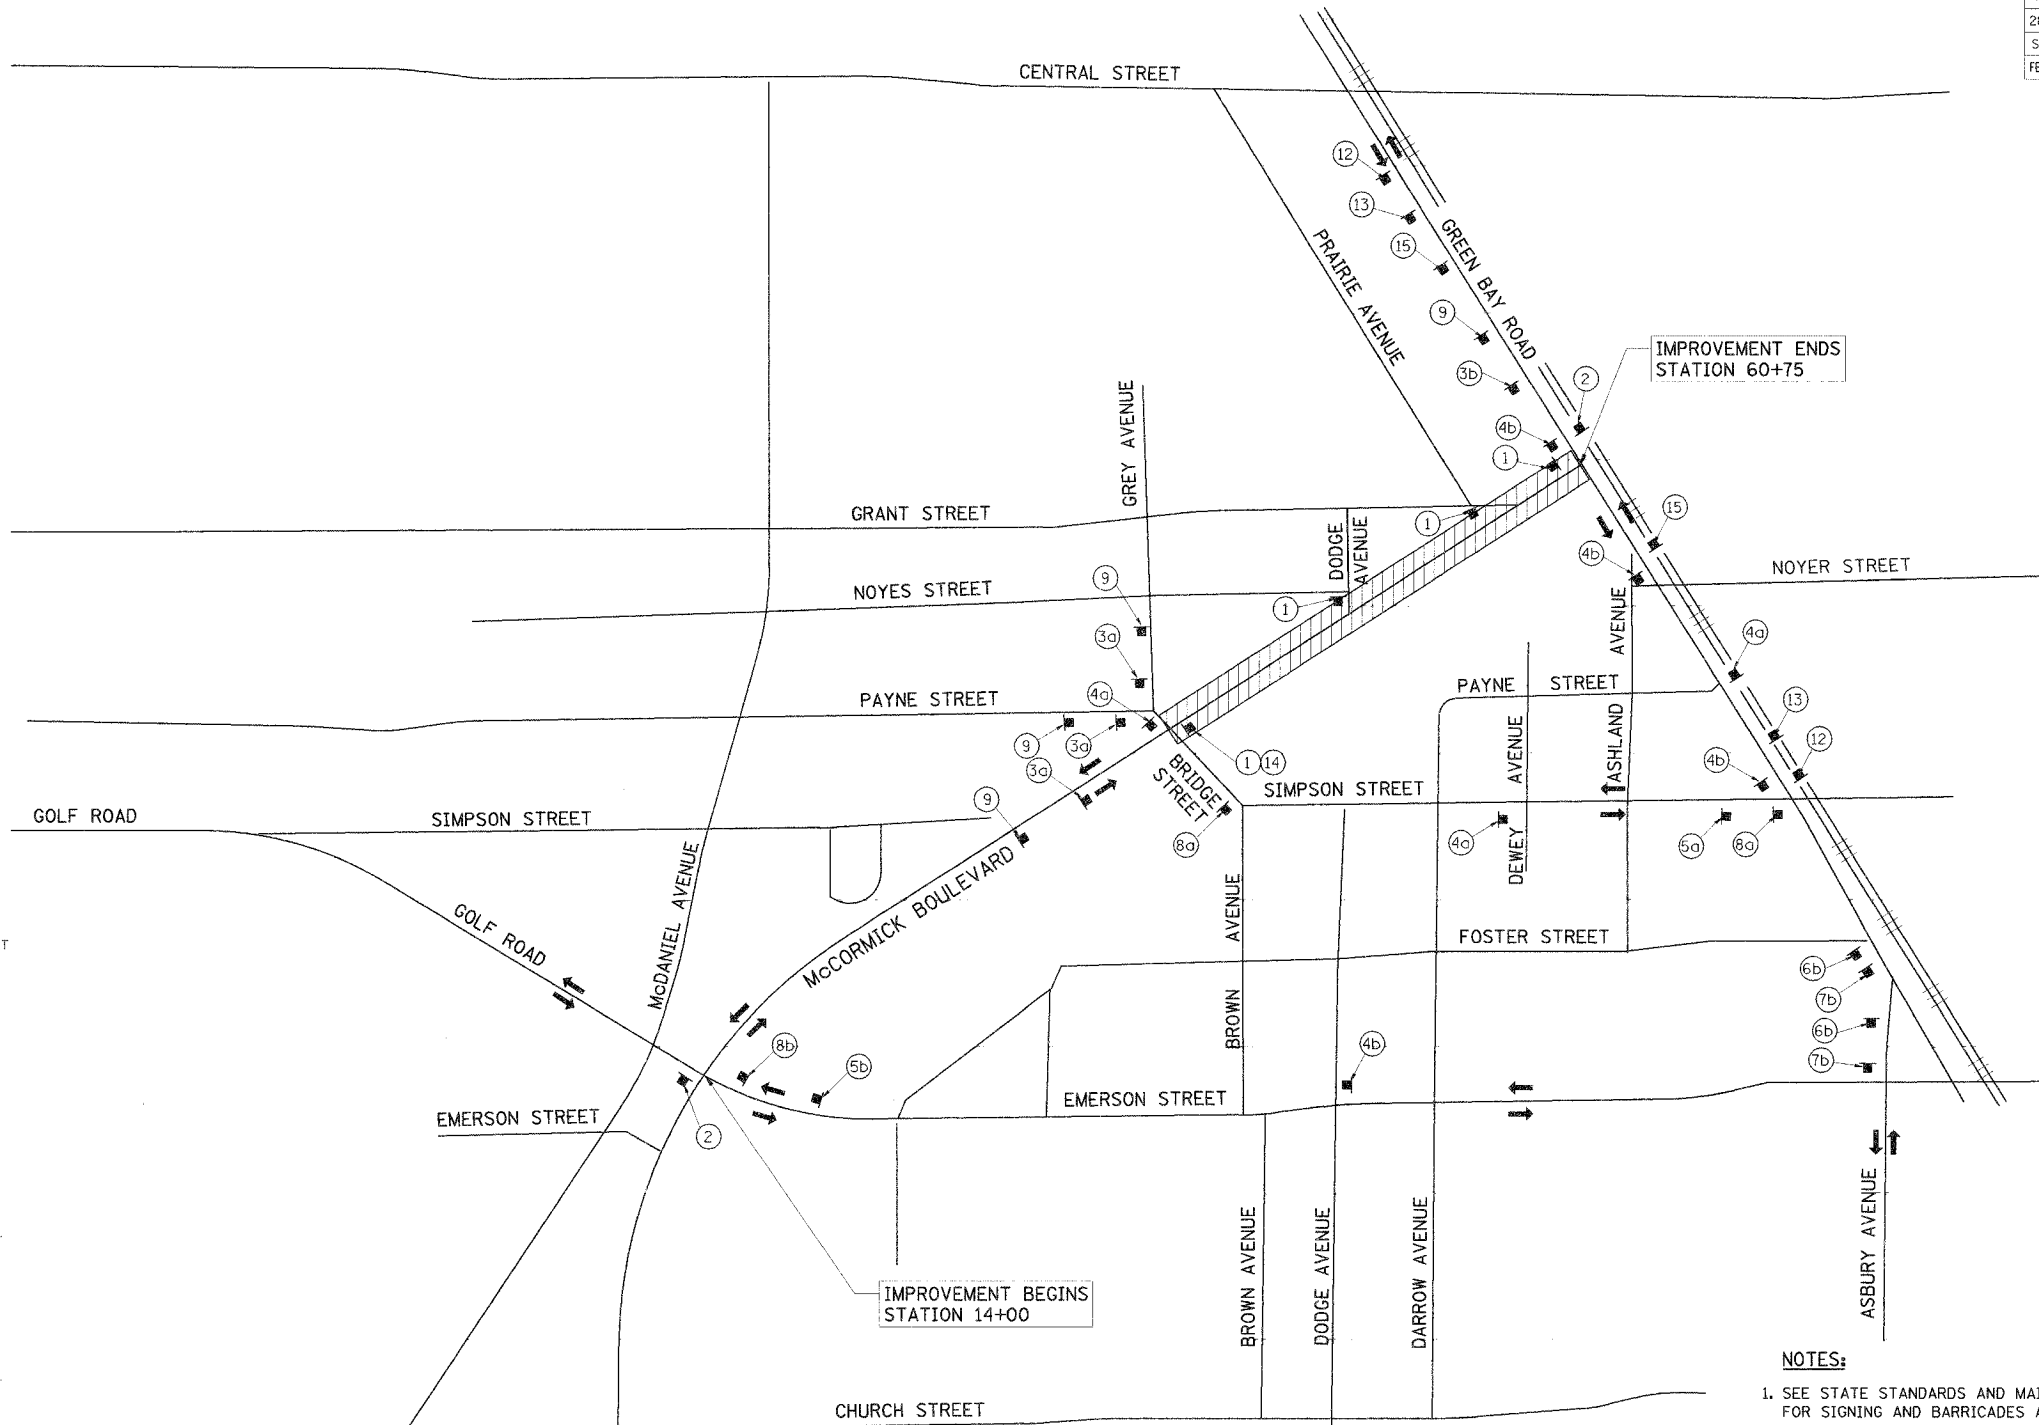


# LEGEND

- SIGN ON PORTABLE OR PERMANENT SUPPORT
- SIGN DESCRIPTION NUMBER
- TWO-WAY TRAFFIC FLOW
- FLASHING LIGHT (TYPE A)
- DETOUR ROUTE
- WORK AREA

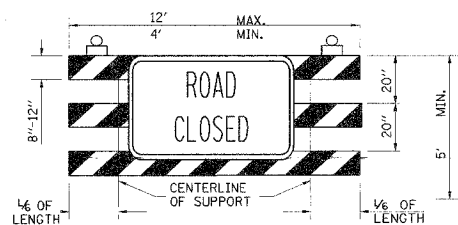

- ROAD CLOSED TO ALL TRAFFIC  
TYPE III BARRICADE  
STANDARD FLASHING  
(IDOT HWY STD 702001)  
W/ R11-2 (48" X 30")

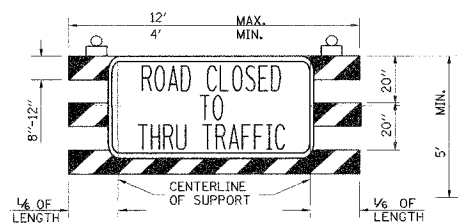

- ROAD CLOSED TO THRU TRAFFIC  
TYPE III BARRICADE  
STANDARD FLASHING  
(IDOT HWY STD 702001)  
W/ R11-4 (60" X 30")

END  
DETOUR

2 M4-8A  
48" X 48"



9 W20-3A  
48" X 48"  
STANDARD FLASHING




3 W20-2  
48" X 48"  
STANDARD FLASHING  
BLACK ON ORANGE  
(REFLECTORIZED)



11 M4-10L  
48" X 24"  
BLACK ON ORANGE  
(REFLECTORIZED)



4 M4-9  
30" X 24"  
BLACK ON ORANGE  
(REFLECTORIZED)

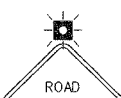

12 W20-1 (0)-48




5 M4-9(BL)  
30" X 24"  
BLACK ON ORANGE  
(REFLECTORIZED)



13 W21-1d(0)-48



6 M4-9(BR)  
30" X 24"  
BLACK ON ORANGE  
(REFLECTORIZED)

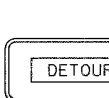

14 M4-10R  
48" X 24"  
BLACK ON ORANGE  
(REFLECTORIZED)



7 M4-9R  
30" X 24"  
BLACK ON ORANGE  
(REFLECTORIZED)



15



8 M4-9L  
30" X 24"  
BLACK ON ORANGE  
(REFLECTORIZED)

MCCORMICK BLVD  
NORTHBOUND

a. W17-1100 (2 EACH)  
24" X 12"  
BLACK ON ORANGE  
(REFLECTORIZED)

MCCORMICK BLVD  
SOUTHBOUND

b. W17-1100 (2 EACH)  
24" X 12"  
BLACK ON ORANGE  
(REFLECTORIZED)

## NOTES:

- SEE STATE STANDARDS AND MAINTENANCE OF TRAFFIC PLANS FOR SIGNING AND BARRICADES ALONG MCCORMICK BOULEVARD.
- LOCAL ACCESS FOR ALL RESIDENTS AND BUSINESSES SHALL BE MAINTAINED AT ALL TIMES AS SHOWN IN THE PLANS.
- ALL DETOUR SIGNING FOR ALL CONSTRUCTION STAGES SHALL BE INCLUDED IN THE CONTRACT LUMP SUM PRICE FOR TRAFFIC CONTROL AND PROTECTION.
- DETOUR ROUTE FOR NORTHBOUND MCCORMICK BOULEVARD SHALL UTILIZE SIMPSON STREET AND GREEN BAY ROAD. DETOUR ROUTE FOR SOUTHBOUND MCCORMICK BOULEVARD SHALL UTILIZE GREEN BAY ROAD AND EMERSON STREET.

REVISIONS		ILLINOIS DEPARTMENT OF TRANSPORTATION	
NAME	DATE	DETOUR PLAN	
		CONSTRUCTION STAGE 3	
		MCCORMICK BOULEVARD	
		NO SCALE	
		DATE 9/03/04	
		DRAWN BY GEW	
		CHECKED BY PAS	

4002DETOUR3.SHT