


F.A.U.	SECTION	COUNTY	TOTAL SHEETS	SHEET NO.
2832	00-00218-00-FP	COOK	108	14
STA 14+00	TO STA 41+00			
FED. ROAD DIST. NO. 7	ILLINOIS	FED. AID PROJECT		

CONTRACT NO. 83773

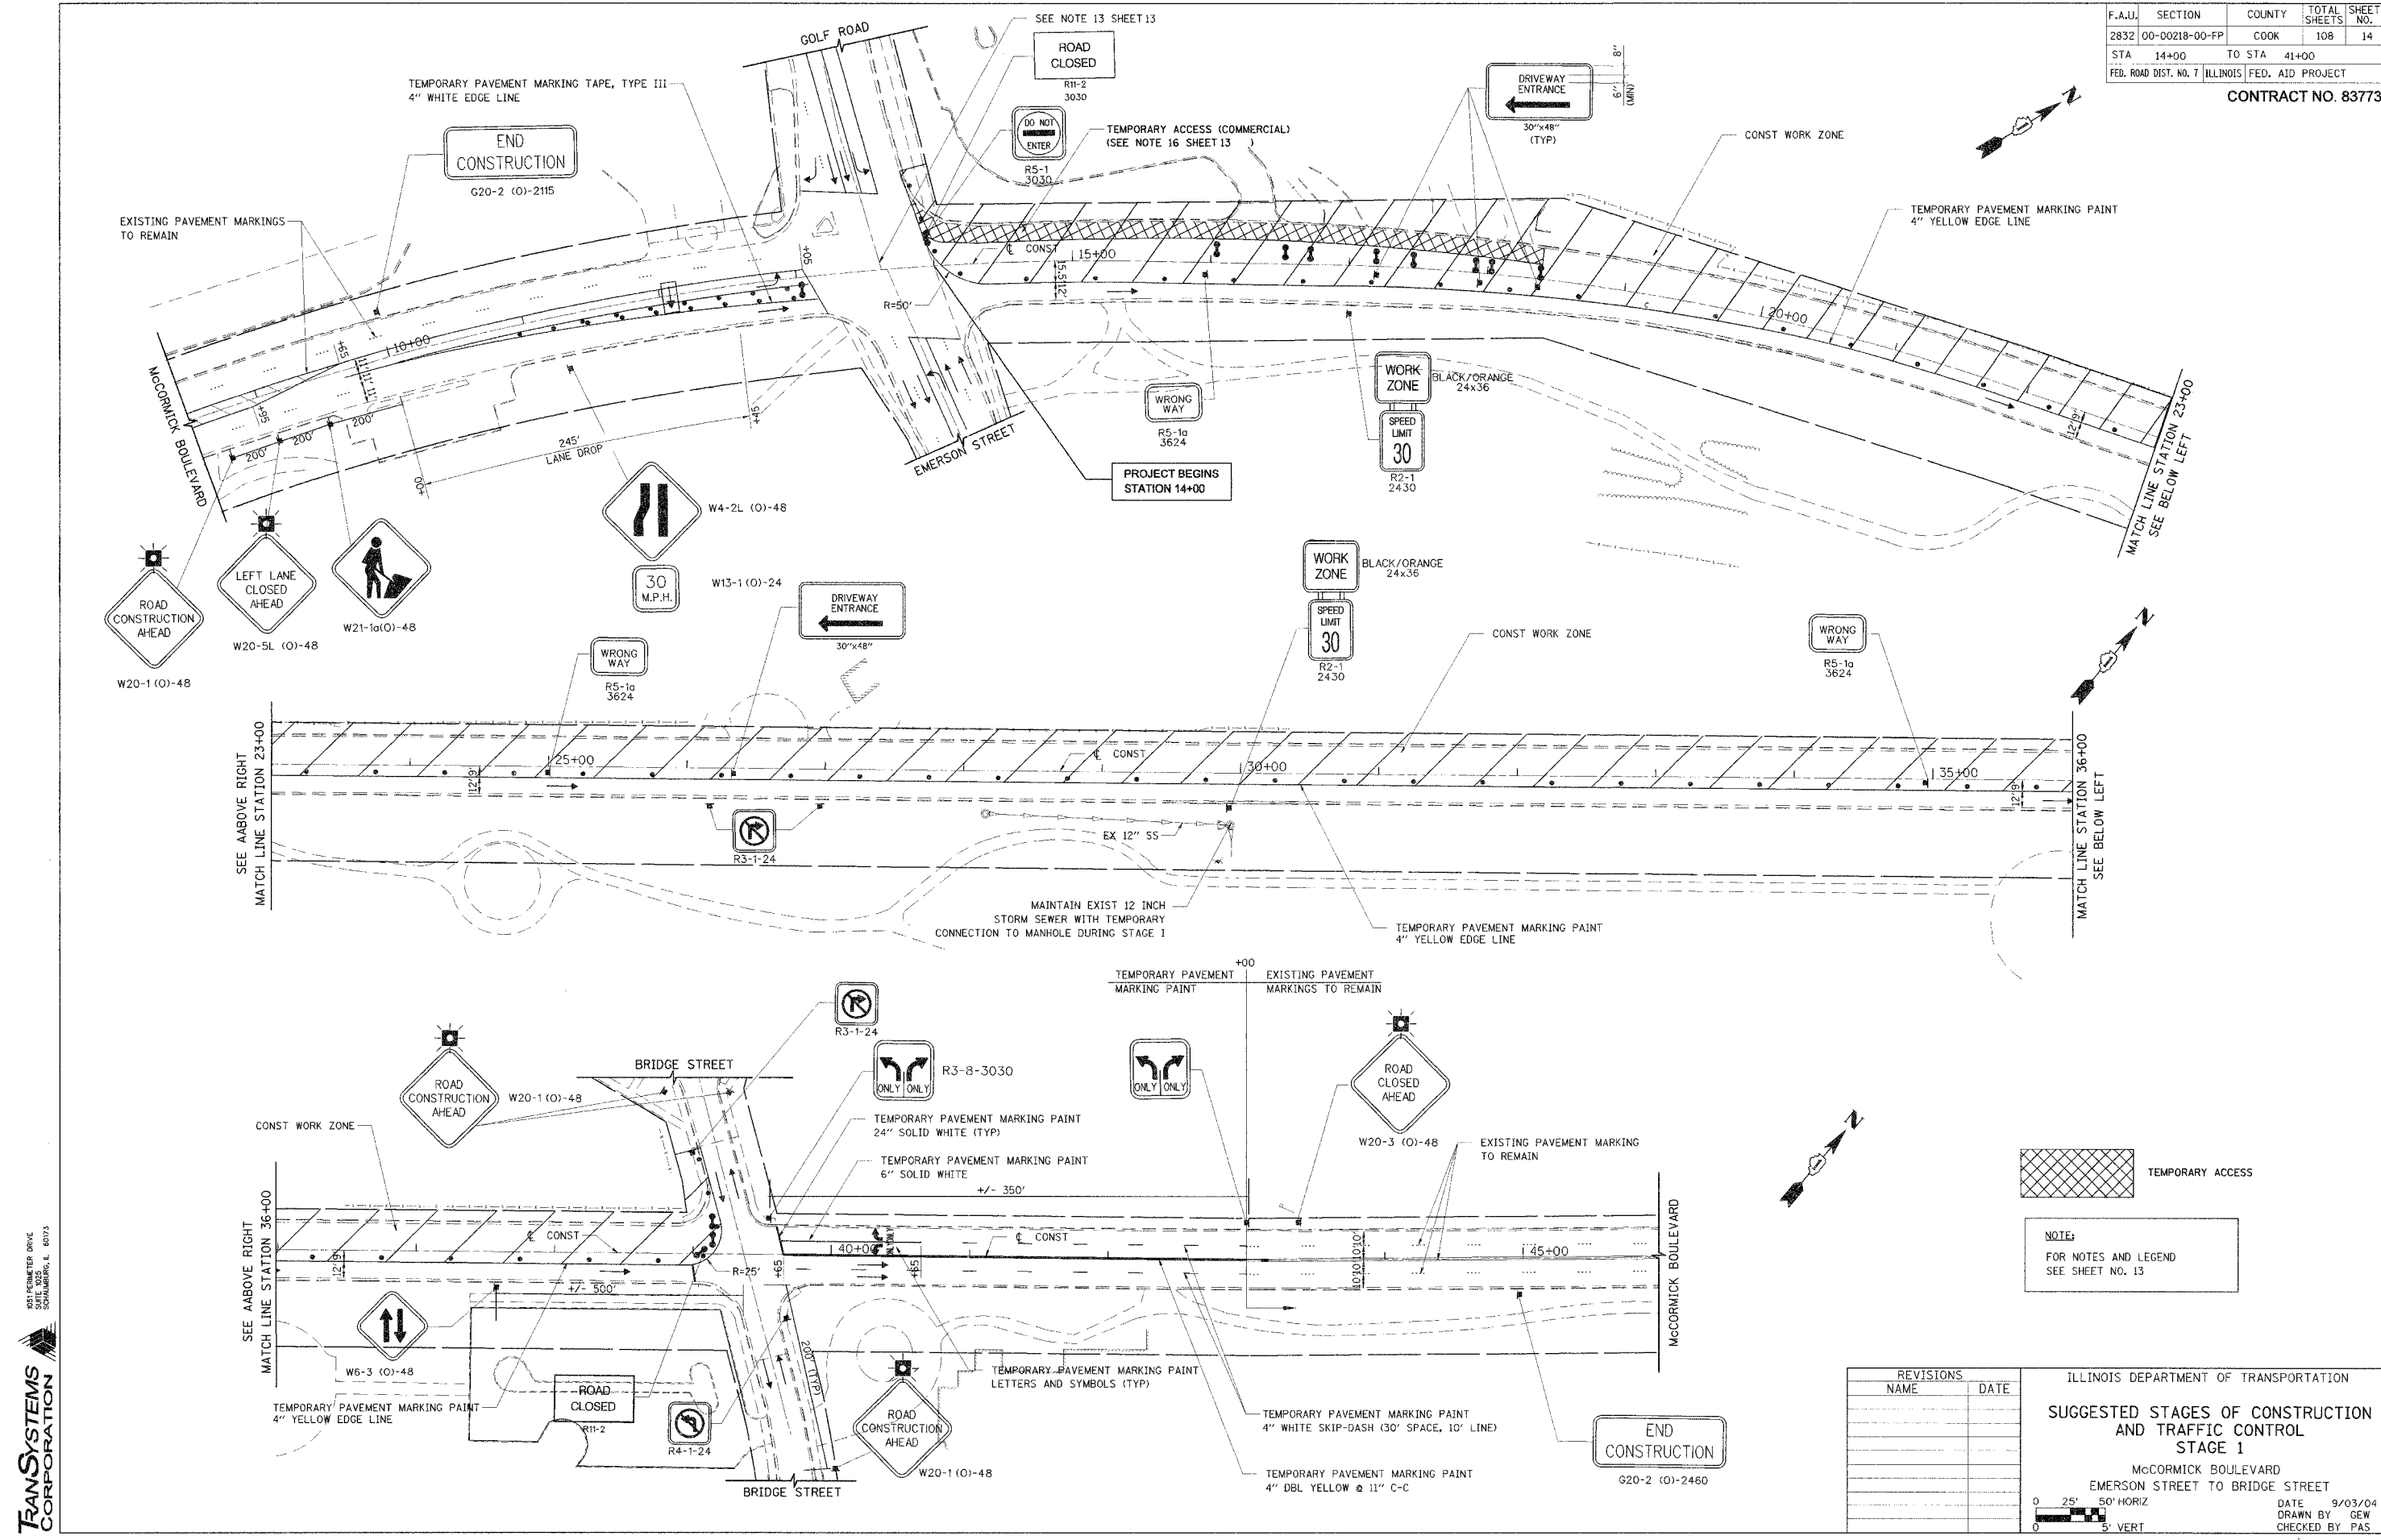

NOTE:
FOR NOTES AND LEGEND
SEE SHEET NO. 13

REVISIONS	NAME	DATE

ILLINOIS DEPARTMENT OF TRANSPORTATION

SUGGESTED STAGES OF CONSTRUCTION AND TRAFFIC CONTROL

STAGE 1

MCCORMICK BOULEVARD
EMERSON STREET TO BRIDGE STREET

DATE 9/03/04
DRAWN BY GEW
CHECKED BY PAS

0 25' 50' HORIZ
0 5' VERT

TRANS SYSTEMS CORPORATION

801 PERIMETER DRIVE
SUITE 925
SCARLETT, IL 60173