
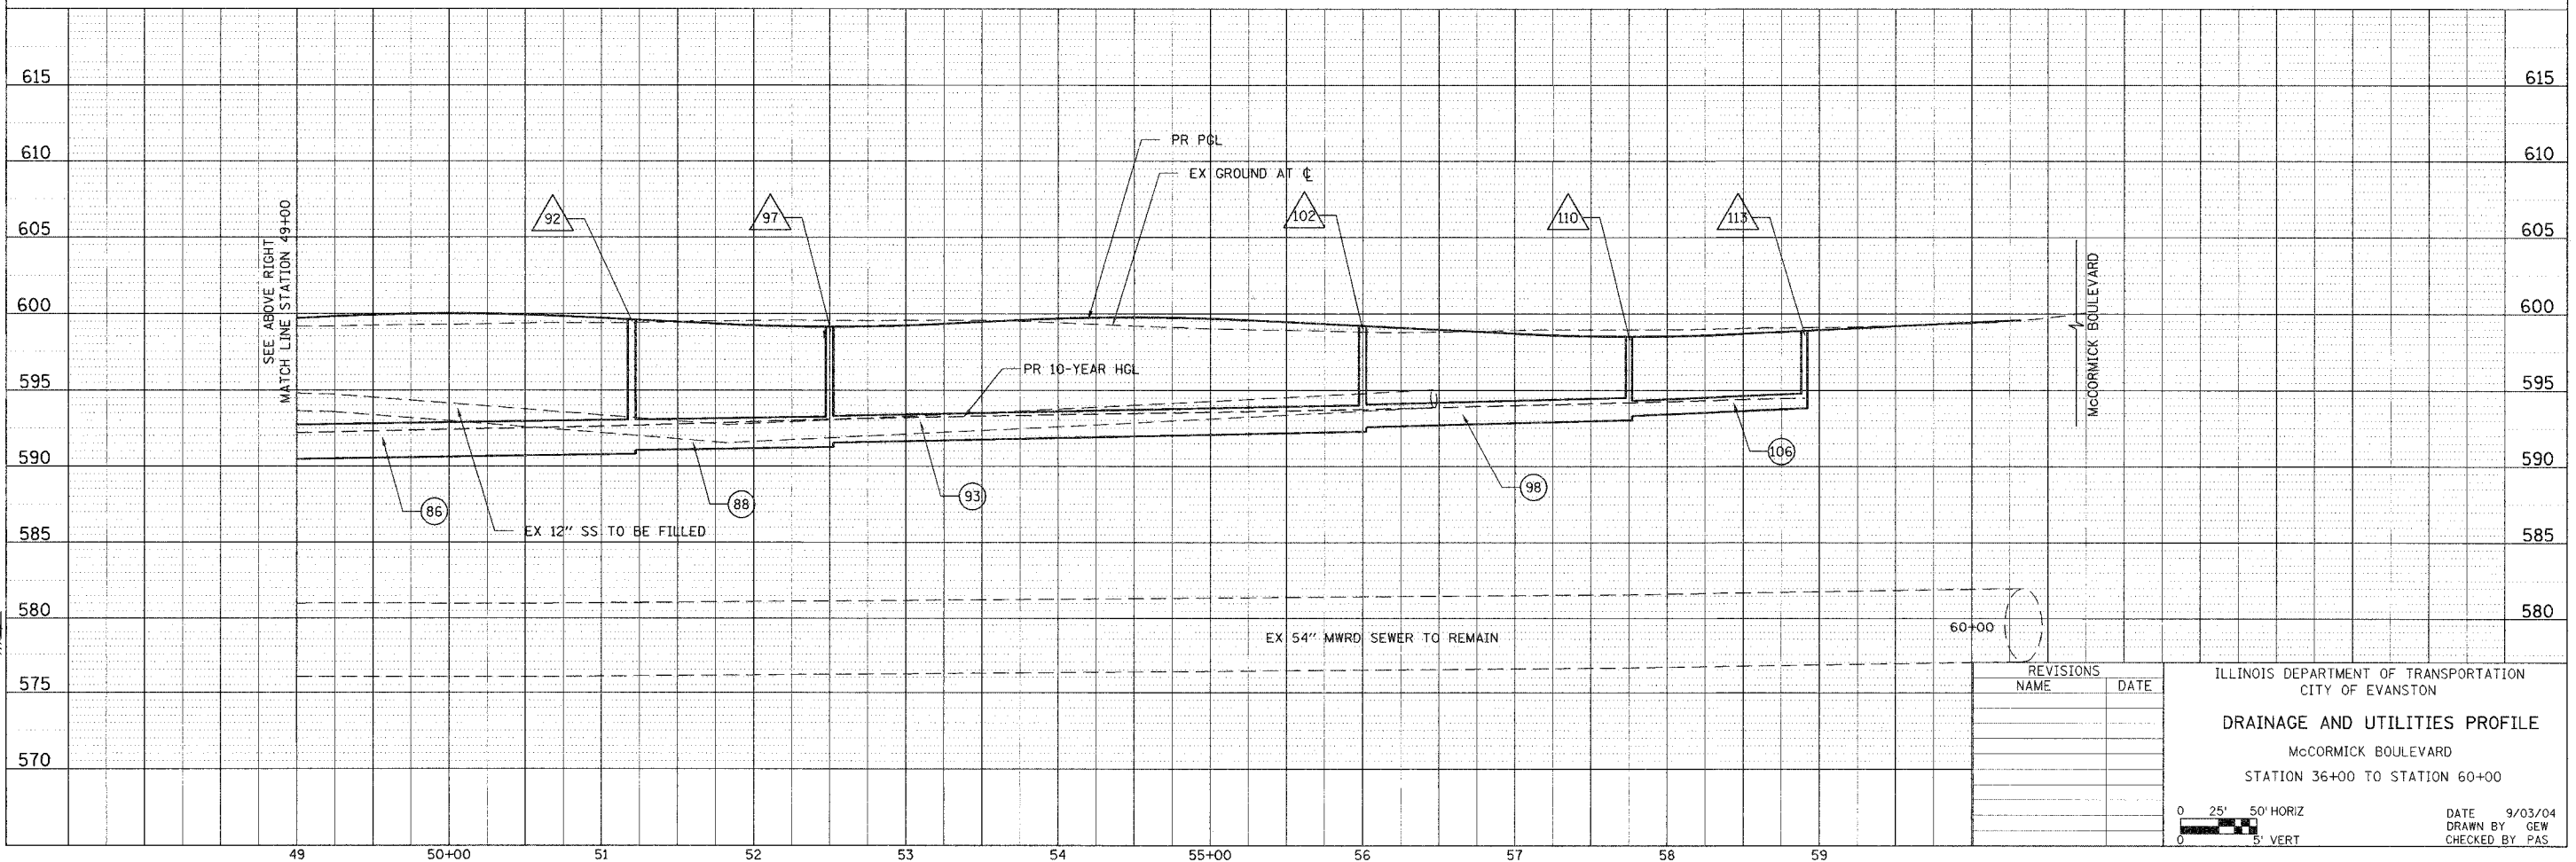


P.A.U.	SECTION	COUNTY	TOTAL SHEETS	SHEET NO.
2832	00-00218-00-FP	COOK	108	31
STA. 36+00		TO STA. 60+00		
FED. ROAD DIST. NO. 7		ILLINOIS FED. AID PROJECT		

CONTRACT NO. 83773

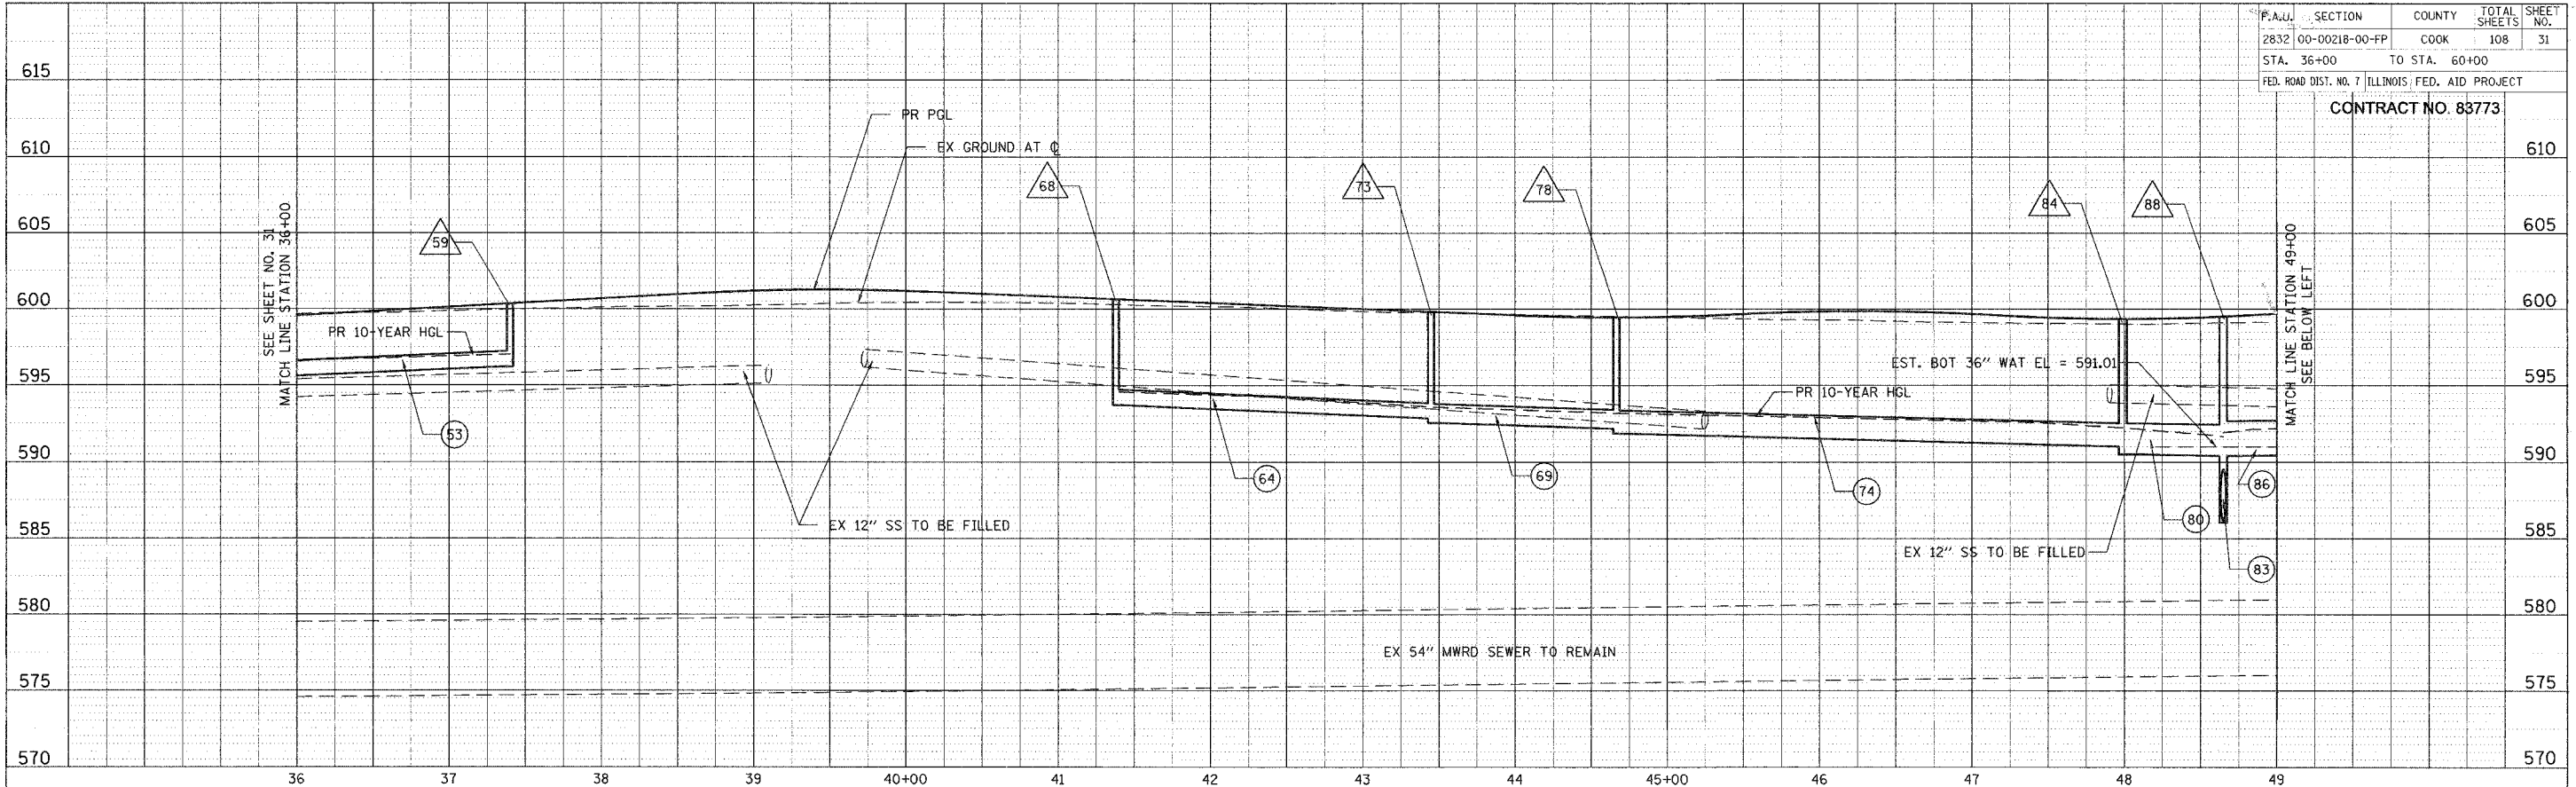

REVISIONS	
NAME	DATE

ILLINOIS DEPARTMENT OF TRANSPORTATION
CITY OF EVANSTON

DRAINAGE AND UTILITIES PROFILE

McCormick Boulevard
STATION 36+00 TO STATION 60+00

0 25' 50' HORIZ
0 5' VERT

DATE 9/03/04
DRAWN BY GEW
CHECKED BY PAS