


F.A.U.	SECTION	COUNTY	TOTAL SHEETS	SHEET NO.
2832	00-00218-00-FP	COOK	108	44
STA	TO STA			
FED. ROAD DIST. NO. 7 ILLINOIS FED. AID PROJECT				

CONTRACT NO. 83773


TRAFFIC SIGNAL LEGEND

- CONTROLLER
- SERVICE INSTALLATION
- SIGNAL HEAD
- SIGNAL HEAD WITH BACKPLATE
- SIGNAL HEAD, PEDESTRIAN
- SIGNAL POST
- MAST ARM ASSEMBLY AND POLE, STEEL
- MAST ARM ASSEMBLY AND POLE, ALUMINUM
- HANDHOLE
- HEAVY DUTY HANDHOLE
- DOUBLE HANDHOLE
- G.S. CONDUIT IN TRENCH OR PUSHED
- PEDESTRIAN PUSH BUTTON DETECTOR
- DETECTOR LOOP
- CAST IRON JUNCTION BOX
- COMMON TRENCH
- UNIT DUCT
- EMERGENCY VEHICLE SYSTEM DETECTOR
- CONFIRMATION BEACON

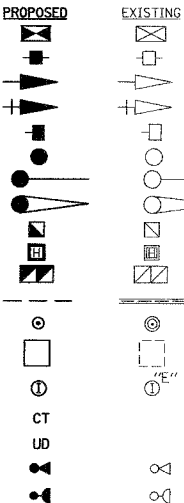

NOTES

- SEE SHEET NO.42 FOR DESIGN OF MAST ARM MOUNTED SIGNS
MA-1 "BRIDGE ST" AND MA-2 "McCORMICK BLVD".
- MAINTAIN A 4-FT MIN CLEARANCE BETWEEN CONTROLLER CABINET
AND PROPOSED RIGHT-OF-WAY
- EAGLE TRAFFIC SIGNAL EQUIPMENT SHALL BE REQUIRED FOR
THIS PROJECT.
- FULL-ACTUATED CONTROLLER TYPE IV, SPECIAL SHALL BE EAGLE
EPAC-300 CONTROLLER

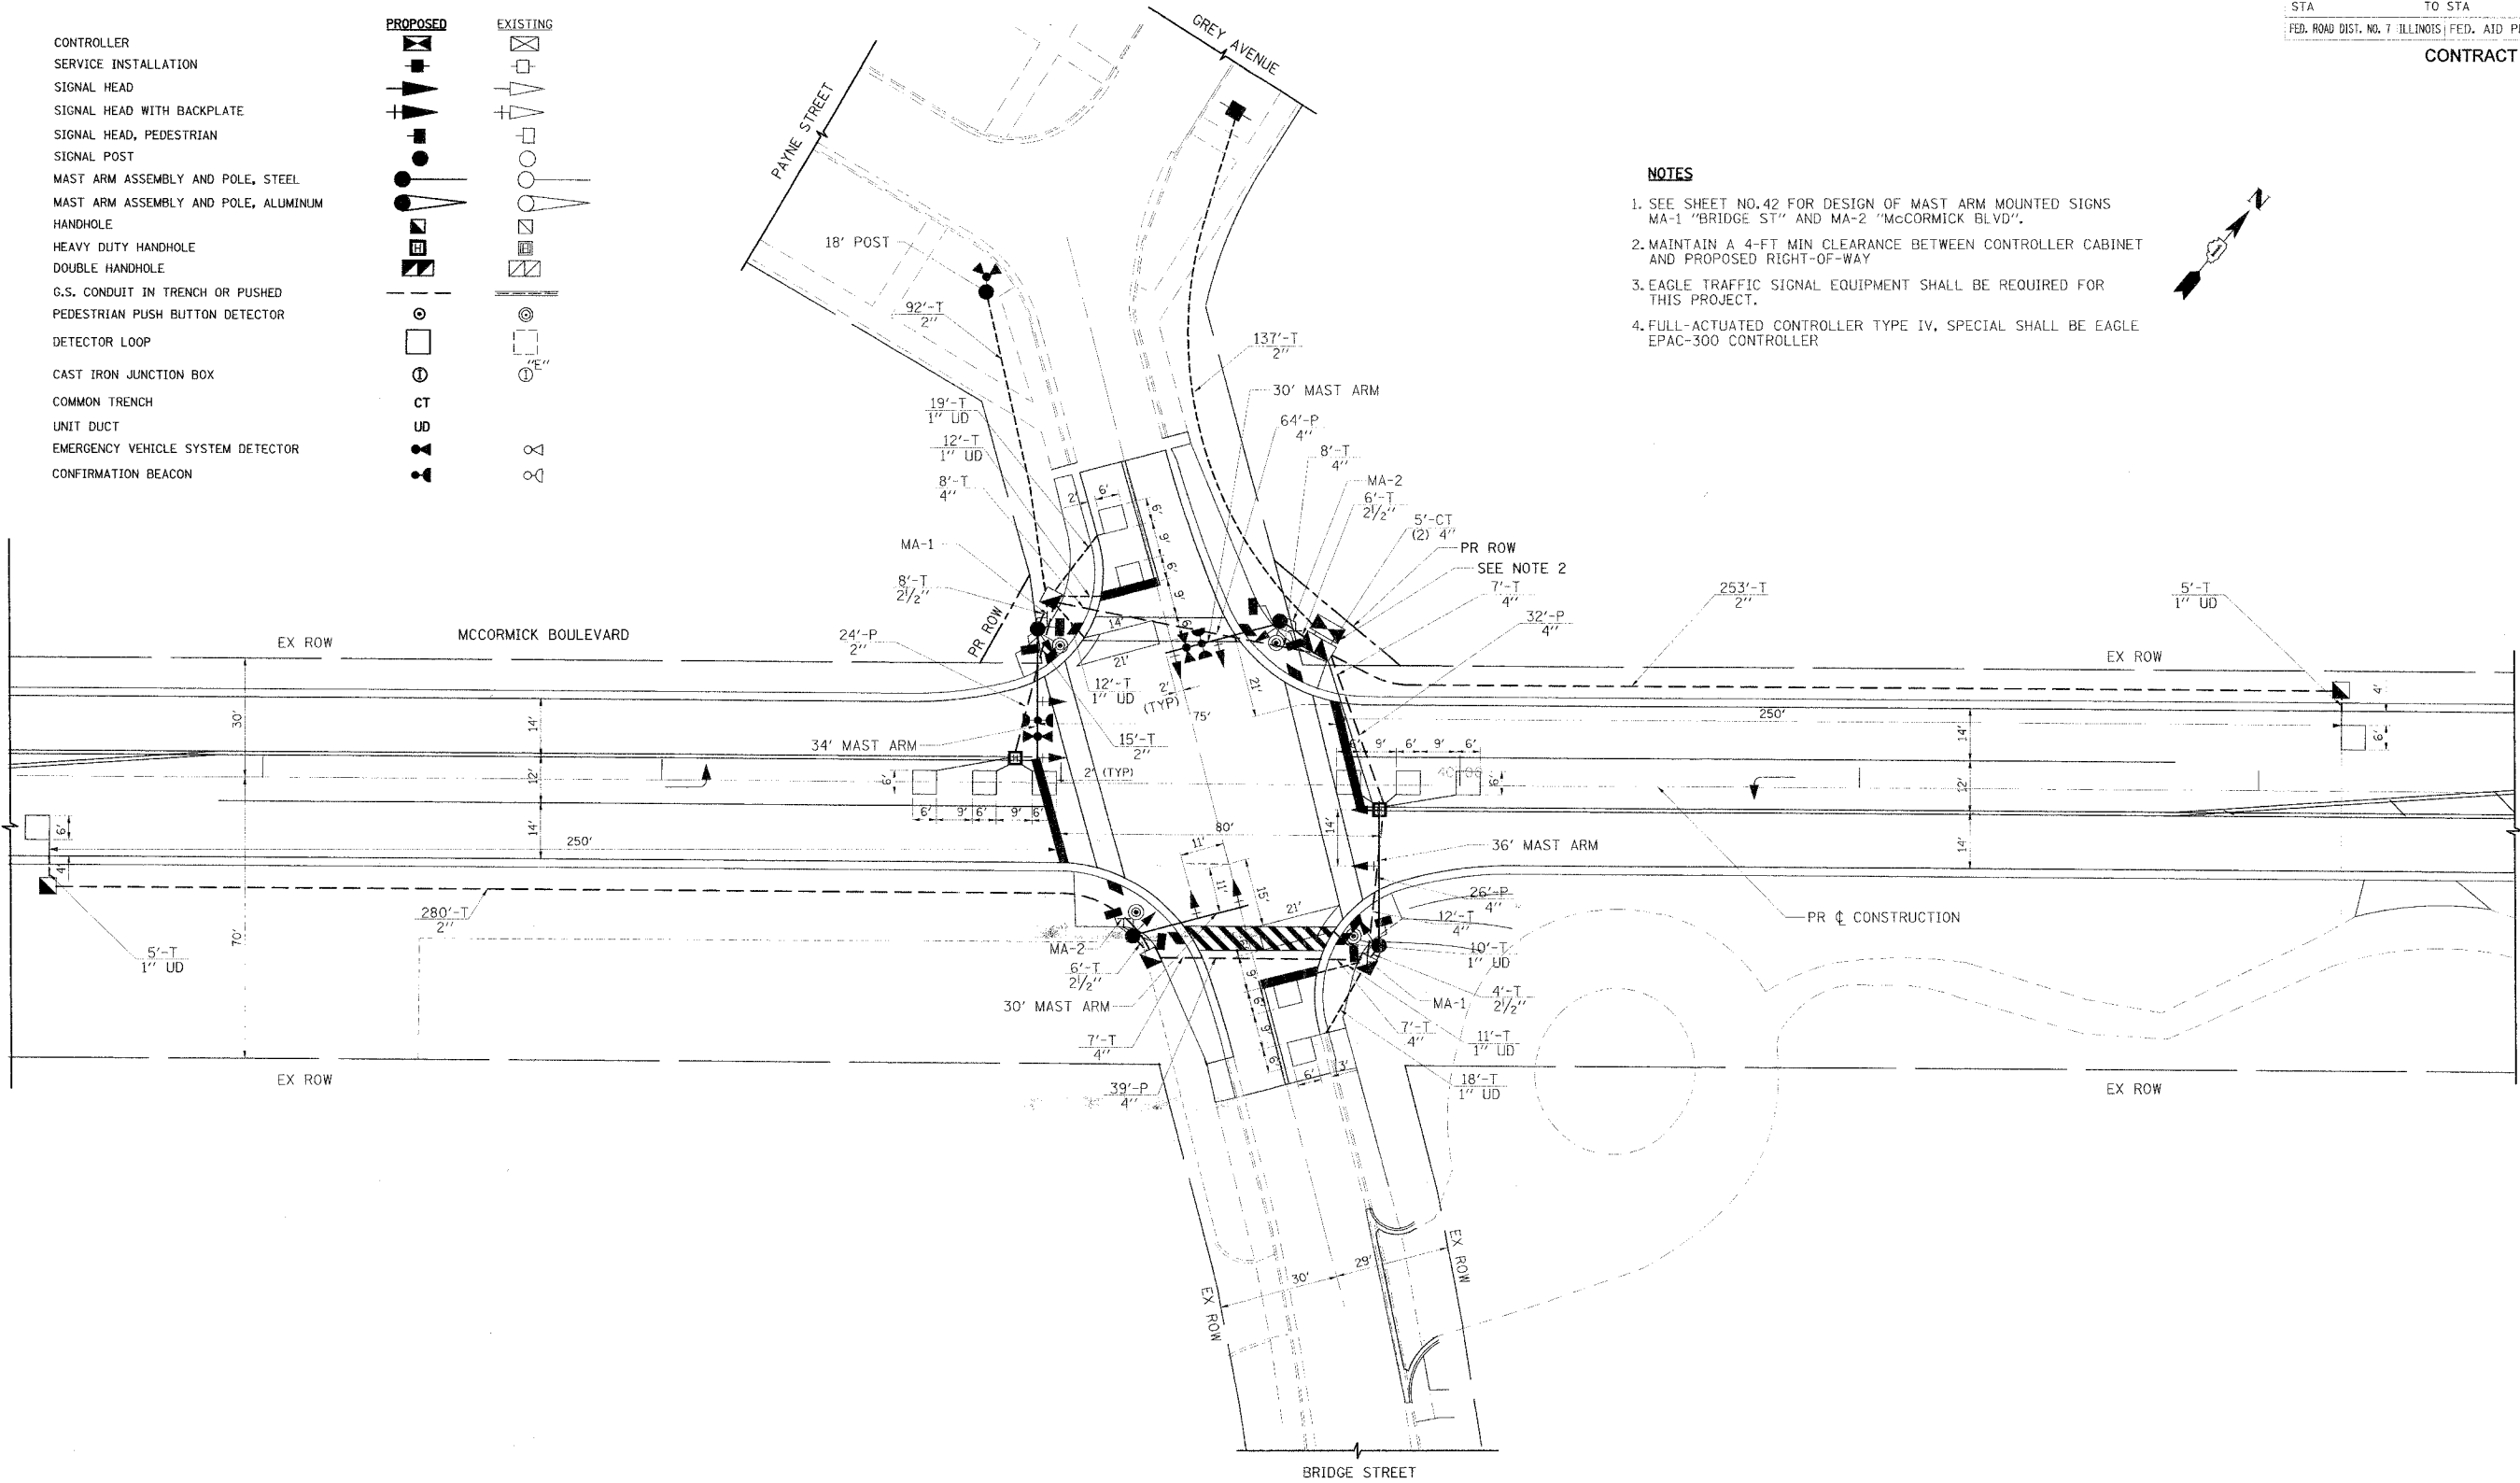


REVISIONS	
NAME	DATE
CEC/PAS	12/02/05

ILLINOIS DEPARTMENT OF TRANSPORTATION

TRAFFIC SIGNAL INSTALLATION PLAN

MCCORMICK BOULEVARD
AT BRIDGE STREET

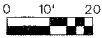

DATE 9/03/04
DRAWN BY LAS
CHECKED BY SRF