


F.A.U.	SECTION	COUNTY	TOTAL SHEETS	SHEET NO.
2832	00-00218-00-PP	COOK	108	47
STA	TO STA			
FED. ROAD DIST. NO. 7 ILLINOIS FED. AID PROJECT				

CONTRACT NO. 83773


TRAFFIC SIGNAL LEGEND

CONTROLLER  
SERVICE INSTALLATION  
SIGNAL HEAD  
SIGNAL HEAD WITH BACKPLATE  
SIGNAL HEAD, PEDESTRIAN  
SIGNAL POST  
MAST ARM ASSEMBLY AND POLE, STEEL  
MAST ARM ASSEMBLY AND POLE, ALUMINUM  
HANDHOLE  
HEAVY DUTY HANDHOLE  
DOUBLE HANDHOLE  
G.S. CONDUIT IN TRENCH OR PUSHED  
PEDESTRIAN PUSH BUTTON DETECTOR  
DETECTOR LOOP  
CAST IRON JUNCTION BOX  
COMMON TRENCH  
UNIT DUCT  
EMERGENCY VEHICLE SYSTEM DETECTOR  
CONFIRMATION BEACON

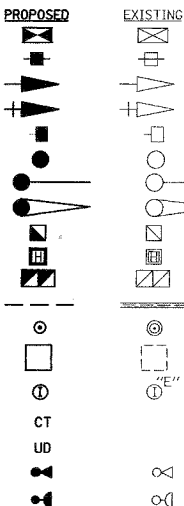

NOTES

1. SEE SHEET NO. 42 FOR DESIGN OF MAST ARM MOUNTED SIGNS MA-2 "McCORMICK BLVD".
2. MAINTAIN A 4-FT MIN. CLEARANCE BETWEEN CONTROLLER CABINET AND PROPOSED RIGHT-OF-WAY LINE.
3. EAGLE TRAFFIC SIGNAL EQUIPMENT SHALL BE REQUIRED FOR THIS PROJECT.
4. FULL-ACTUATED CONTROLLER TYPE IV, SPECIAL SHALL BE EAGLE EPAC-300 CONTROLLER

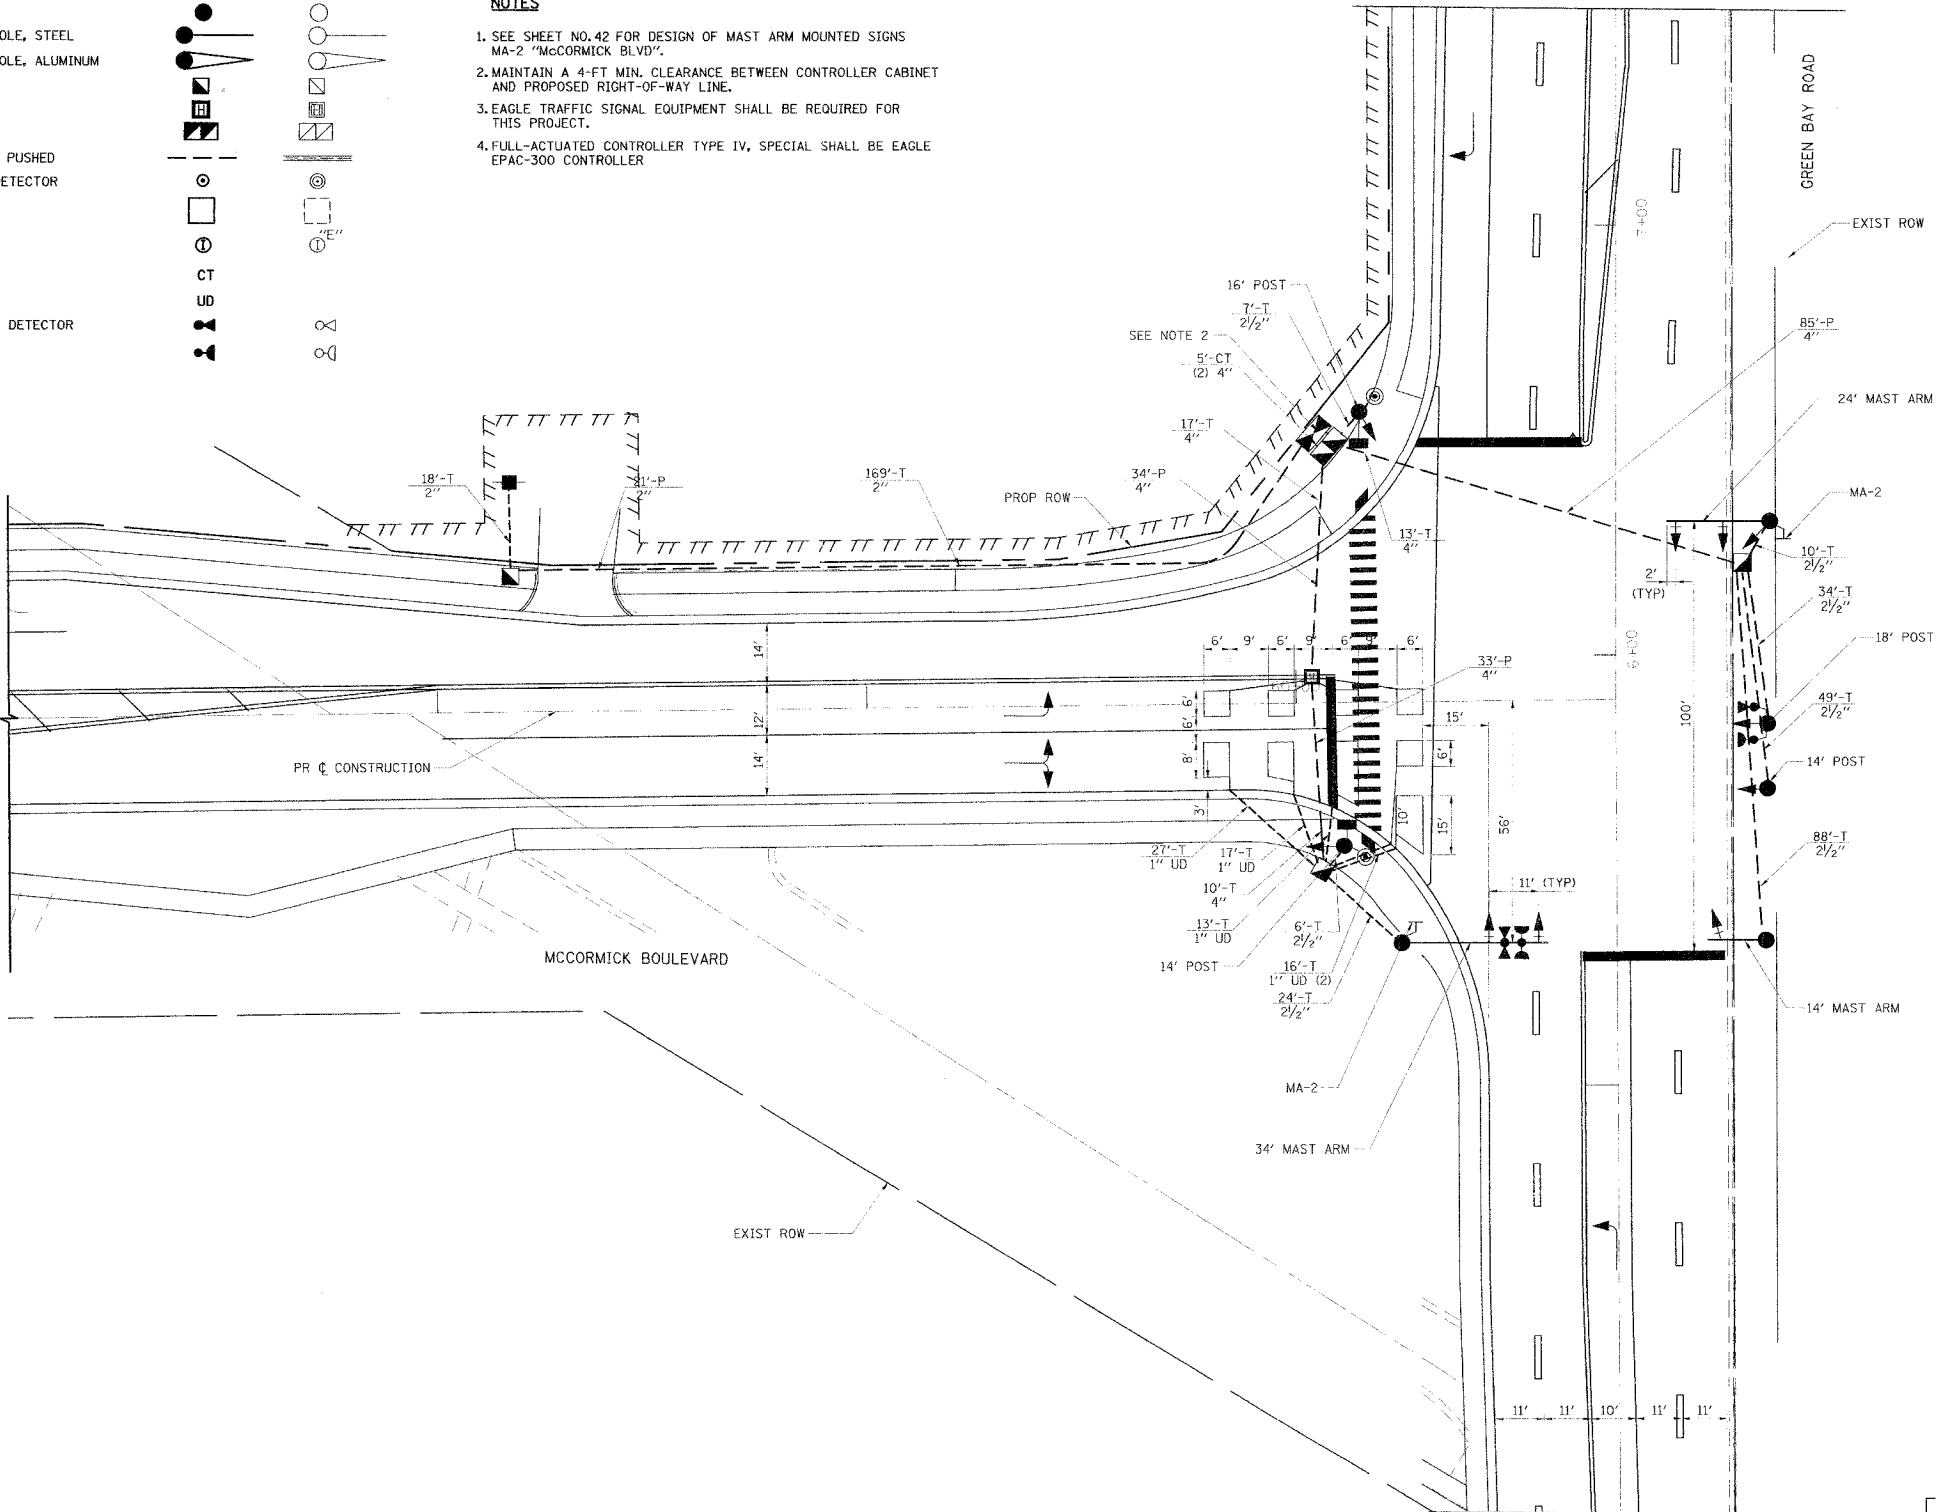

REVISIONS	
NAME	DATE
CEC/PAS	12/02/05

ILLINOIS DEPARTMENT OF TRANSPORTATION

TRAFFIC SIGNAL INSTALLATION PLAN

McCORMICK BOULEVARD  
AT GREEN BAY ROAD

DATE 9/03/04  
DRAWN BY GEW  
CHECKED BY PAS