


F.A.U.	SECTION	COUNTY	TOTAL SHEETS	SHEET NO.
2832	00-00218-00-FP	COOK	108	59
STA		TO STA		
FED. ROAD DIST. NO. 1		ILLINOIS FED. AID PROJECT		

CONTRACT NO. 83773

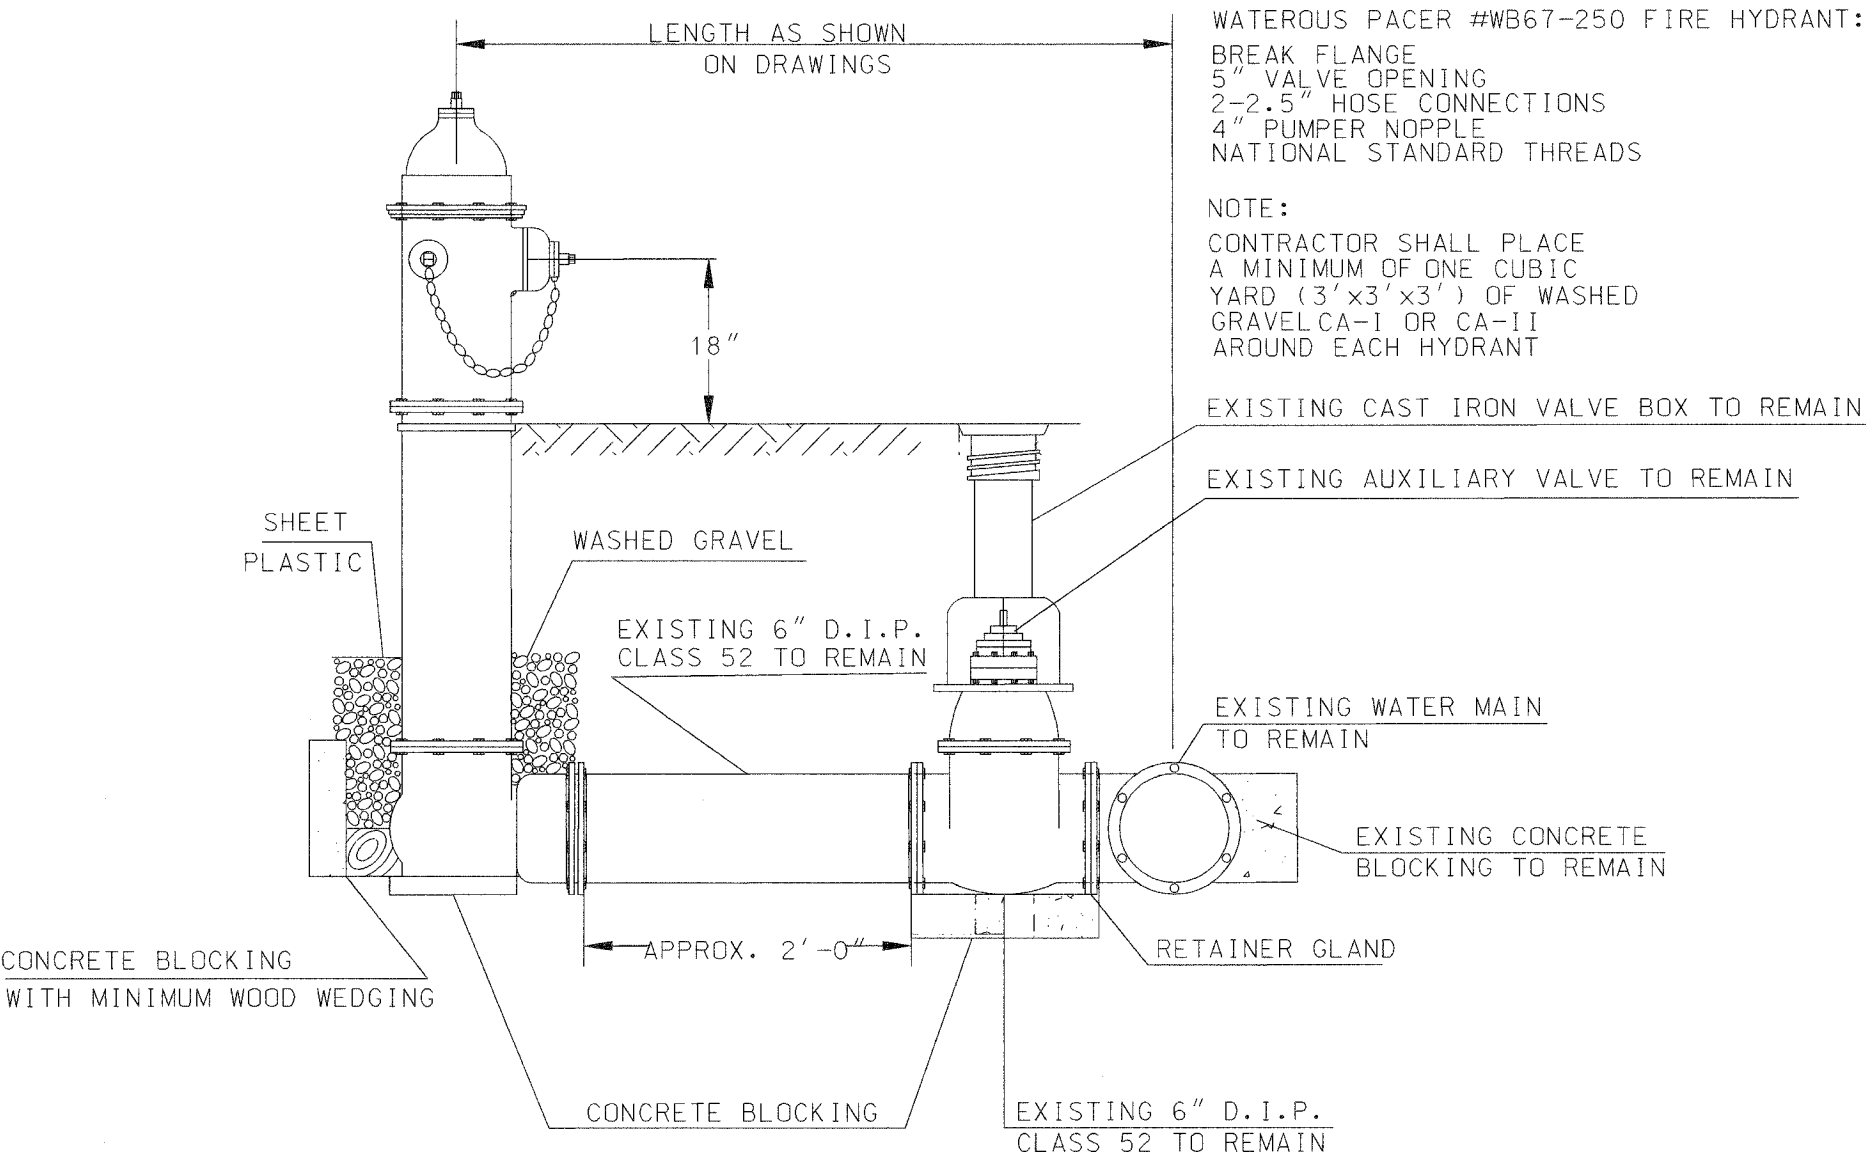

FIRE HYDRANT DETAIL

CITY OF EVANSTON WATER DEPARTMENT

REVISIONS		ILLINOIS DEPARTMENT OF TRANSPORTATION	
NAME	DATE	CITY OF EVANSTON FIRE HYDRANT	
SCALE: NONE		DATE: 9/03/04	
DATE: 9/03/04		DRAWN BY: GEW CHECKED BY: PAS	